


1

GRUNNMYND NEÐRI HÆÐ (H27)

1 : 100

HÁDEGISSKARÐ

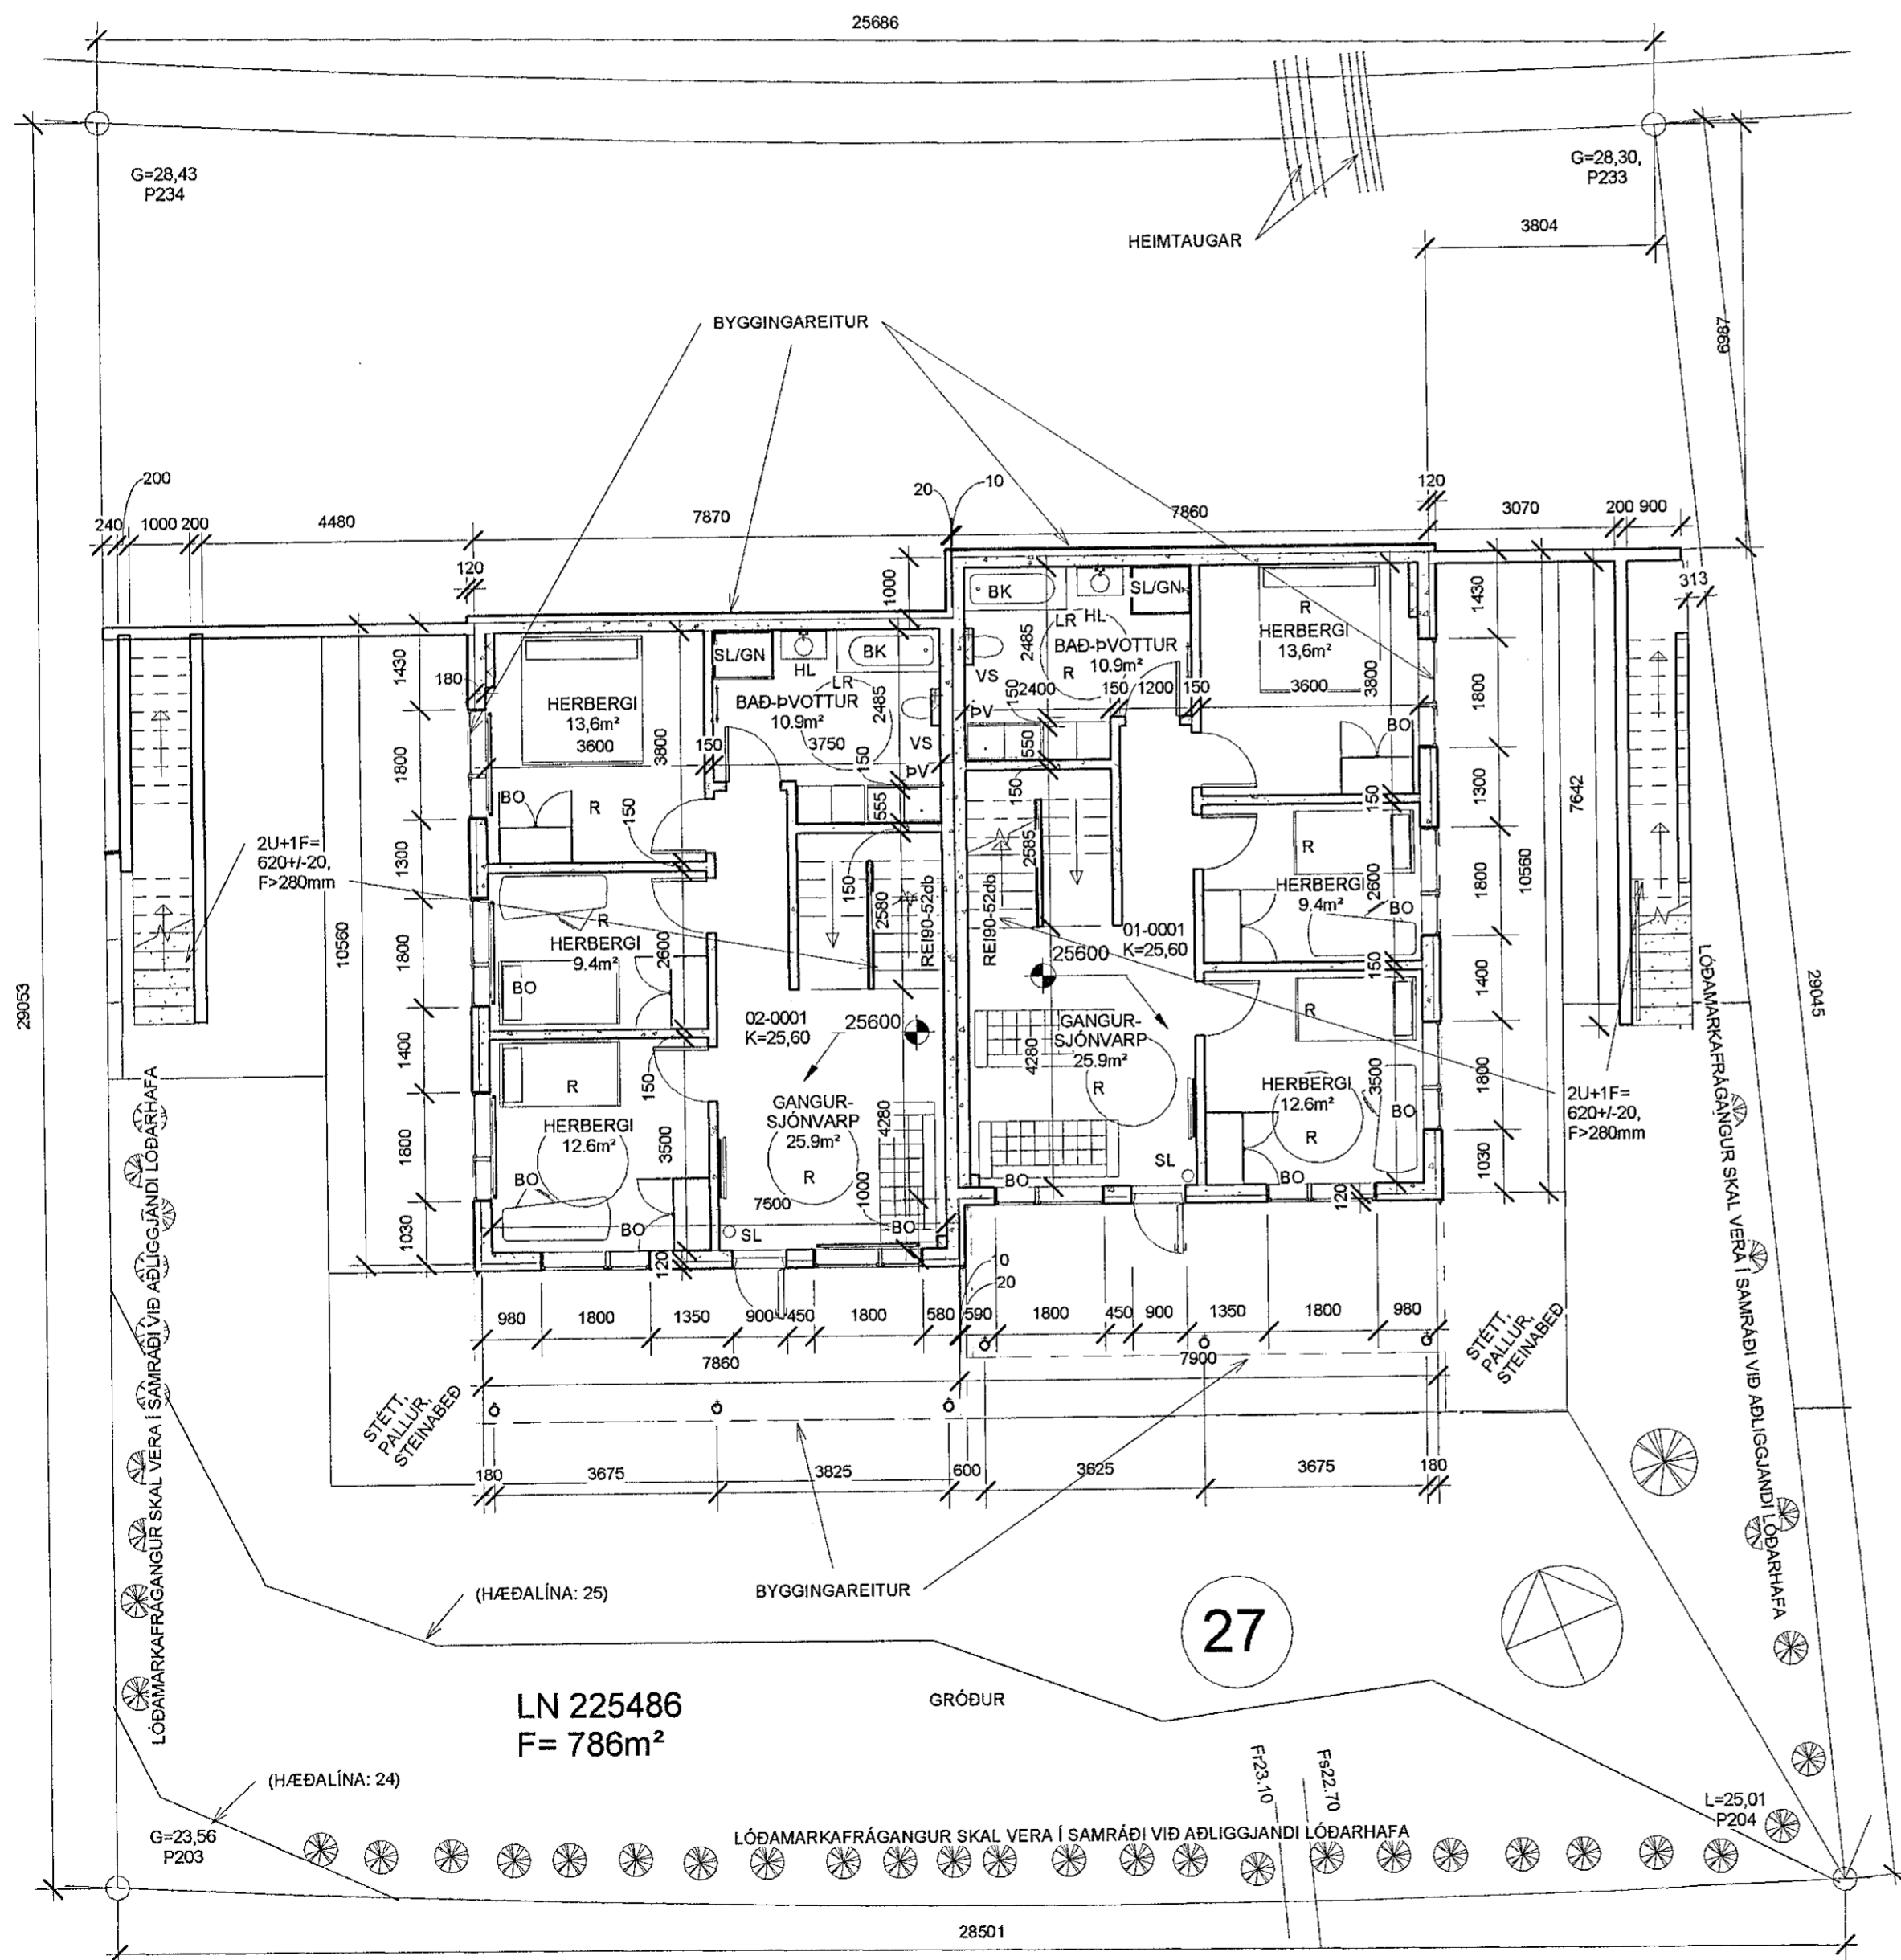

02.02.2022

2204091



Samþykkt þann

16. FEB. 2022

Bygging
Fríðrik Ólafsson

| Nr. | Lýsing | Dagur |
|-----|----------------------------|------------|
| 1 | TEXTI | 22.10.2020 |
| 2 | BYGGINGAREITUR | 20.11.2020 |
| 5 | Útistigi austan. reyndart. | 20.01.2021 |
| | | |
| | | |
| | | |
| | | |
| | | |
| | | |

Fríðrik Ólafsson,
Verkfræðingur, 240753-2439,
Gsm: 8965548, Netfang: ofridrik@gmail.com
Reykjaförð 14 - 112 Reykjavík

HÁDEGISSKARÐ 27 - HAFNARFJÖÐUR

GRUNNMYND NEÐRI HÆÐ

Verknúmer FO102020010

Dagur 20012022

Teiknari FÓ

Samþykkt FÓ

A27-102

Kvarði 1 : 100

1.2.2022 10:14:48