




Útlit vestur 1:100

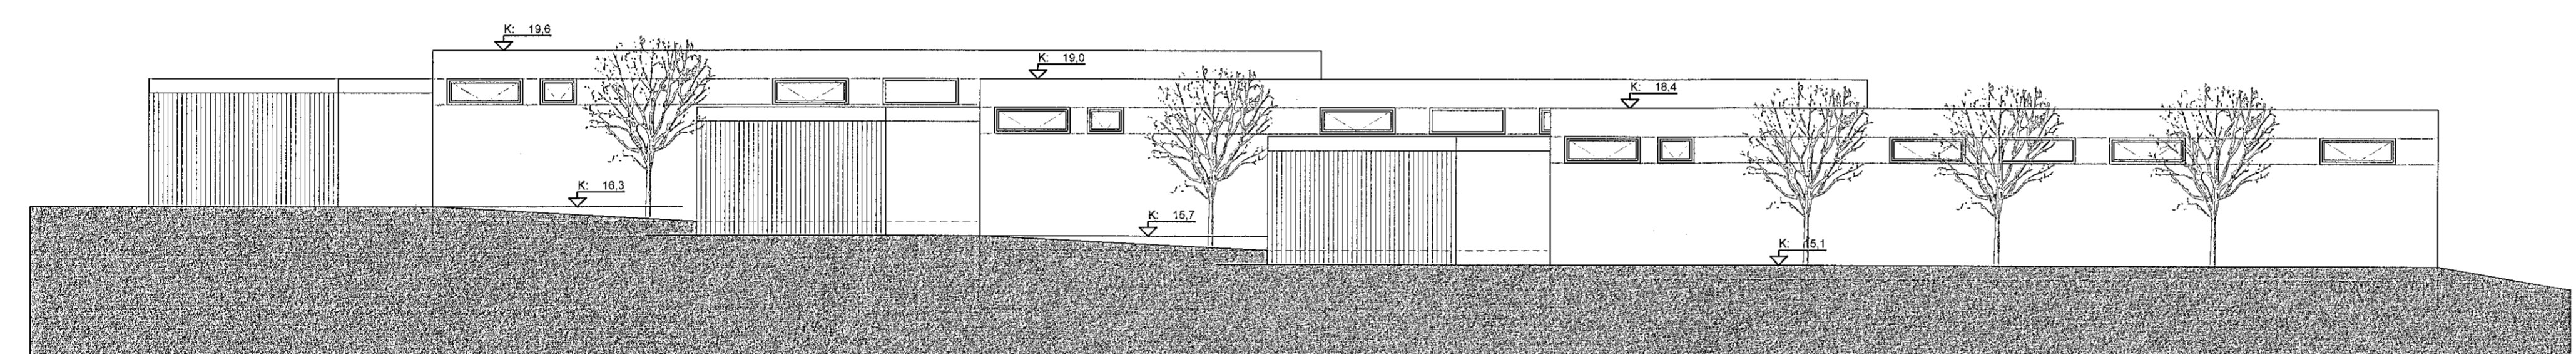

Útlit suður 1:100

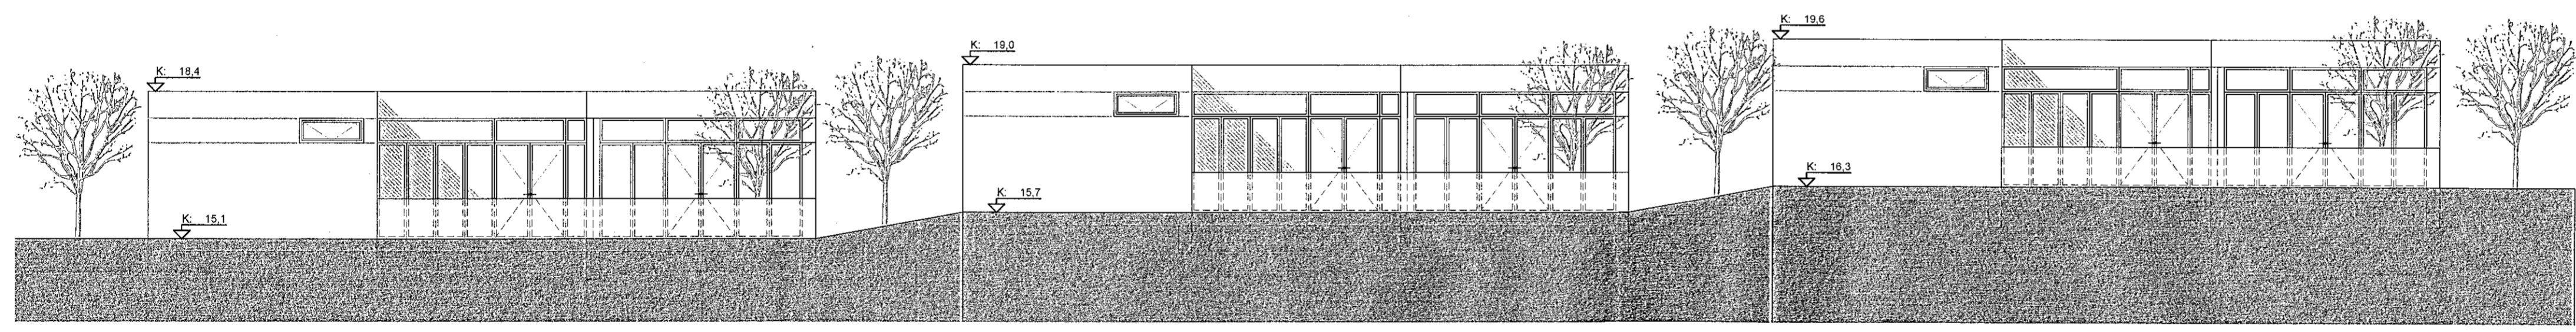


Útlit austur 1:100

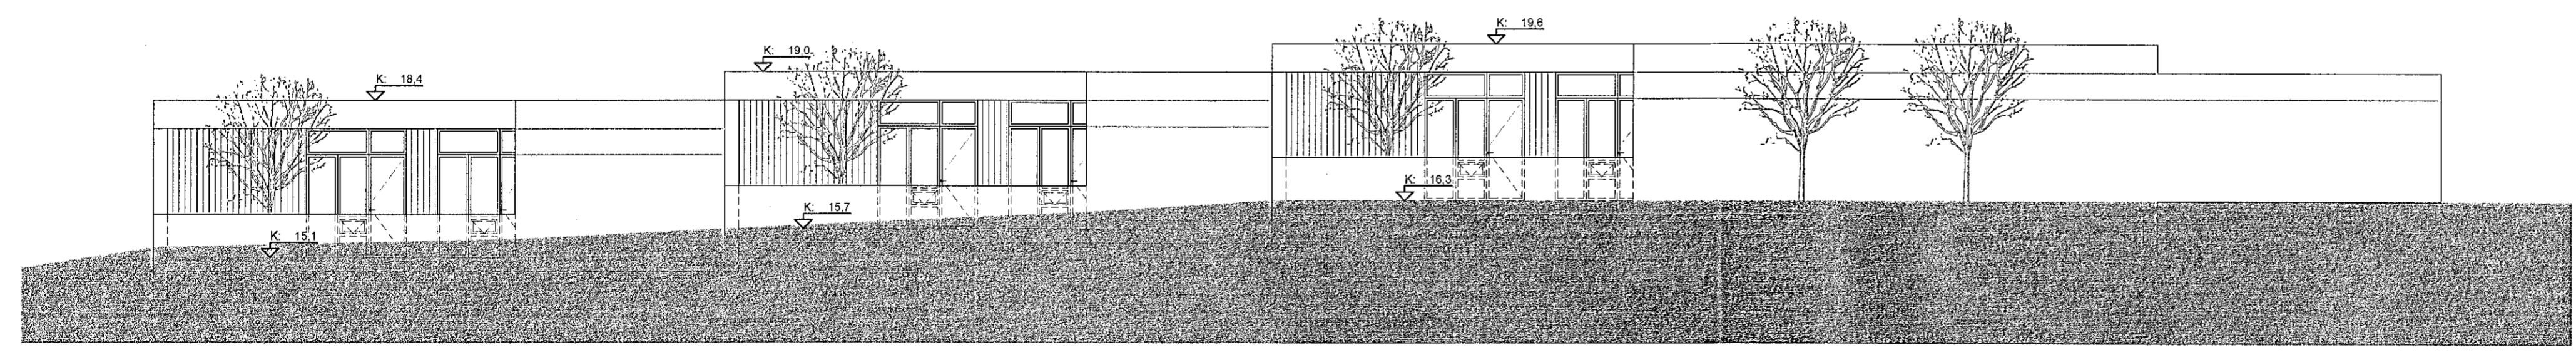

Útlit norður 1:100

- GN Gólfniðurfall
- VLR Vélræn loftræsting
- RH Rafhleðslustöð
- [R] Reykskynjari
- E190 Brunasamtæðuskil E190 Veggir
- E160 Brunahófun E160 Veggir
- [S] Slökkvitæki
- [BC] Börgunarop
- [||||] Timburklæðning

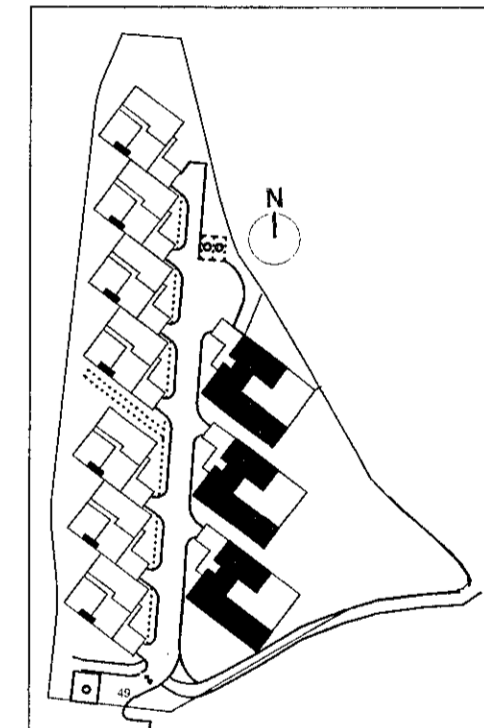

Skýringarmynd

SHS
22.02.2022

HÖNNUNARSTADI:

---	---
---	---
---	---
---	---

BREYTINGAR

VERNDI: Hjallabraut 49E-GH1j
Einbýlishús

VERKLAUR: Aðaluppdráttur
Útlit

MÁLNR.:	MÁTTAKUR:	DAÐ:
1:100/A1	01_02_03	17.01.2022
HANNAÐ:	TEKNAÐ:	YRFARNAÐ:
SS	SS	SS
VERNINGI:	TEKNIHÖNDWER:	ÖTUSAFUNGER:
21.023	1.03	A



NAUSTAVÖR 20 - 200 KÖPAVOGUR - ÍSLAND
www.bjsnae.is

BJARNI SNÆBJÖRNSSON F.A. 02233-4989
3 916 438 - 311 88 00 00
SNÆBJÖRNSSON & SNÆBJÖRNSSON F.A. 02233-4989
3 916 438 - 311 88 00 00

SAMTAK
[Signature]

© 2022 bj snæ arkitektar. All rights reserved. No part of this document may be reproduced without written permission from bj snæ arkitektar.