




Hjallabraut 49E-G  
Útlit austur 1:100

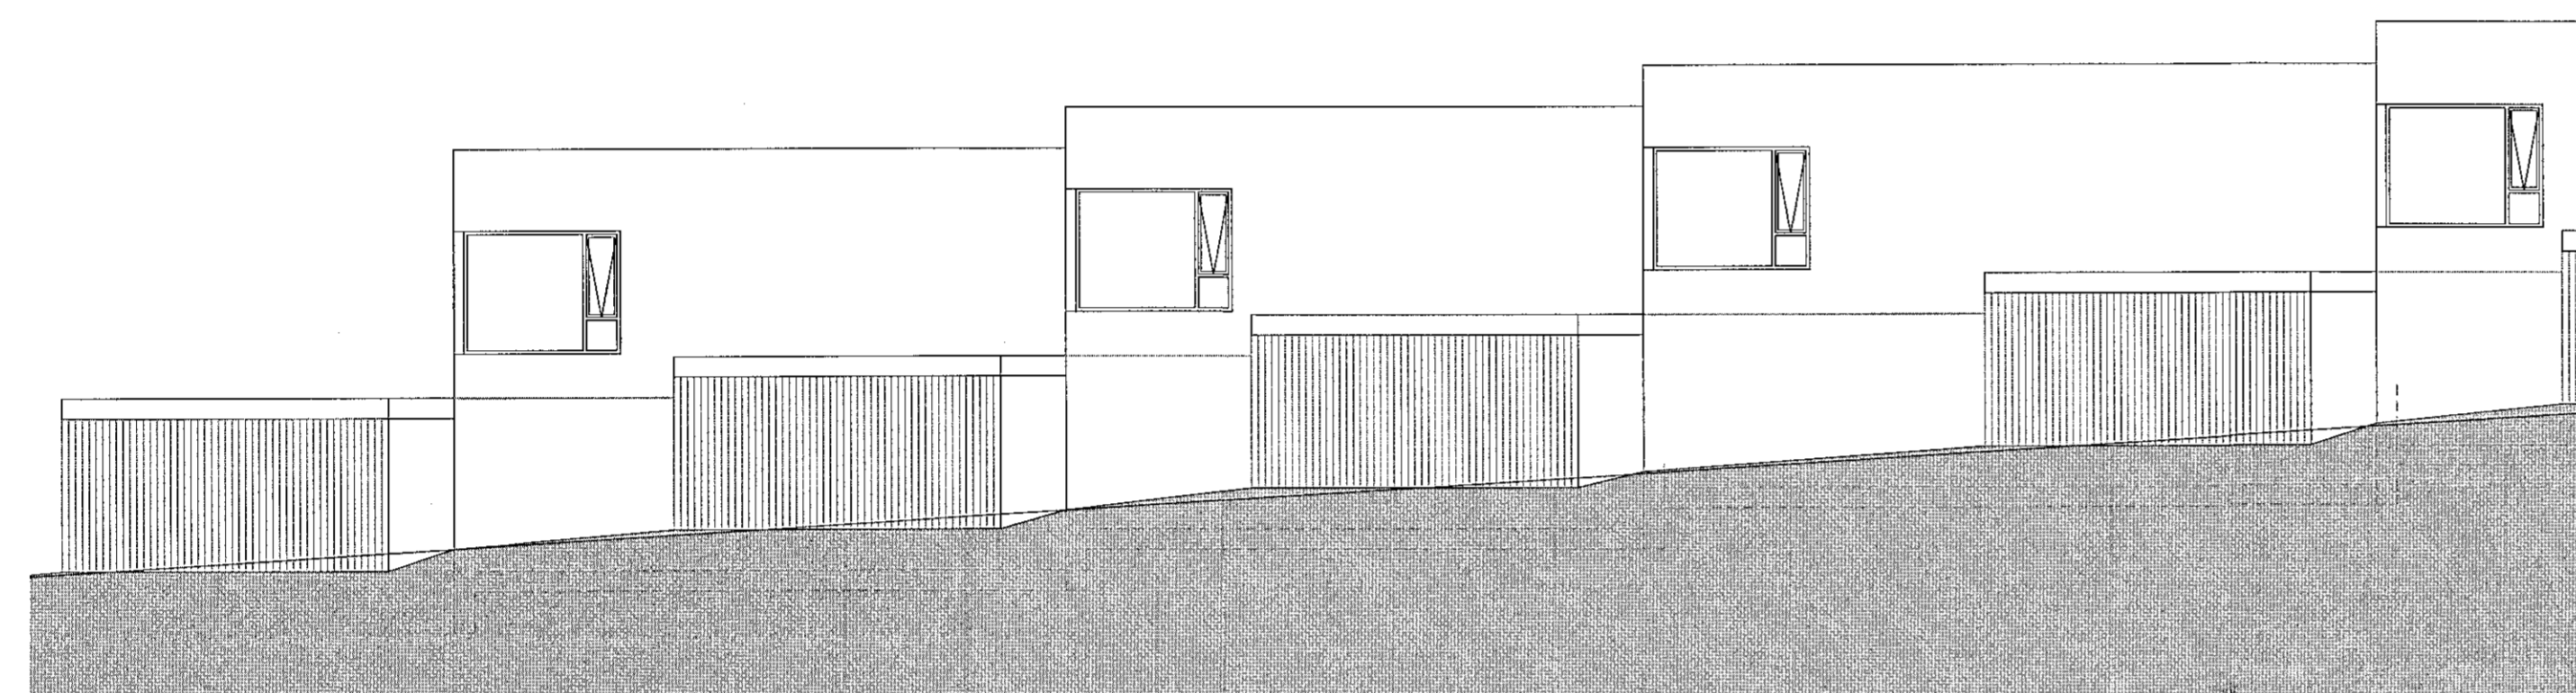

Hjallabraut 49E-G  
Útlit norður 1:100

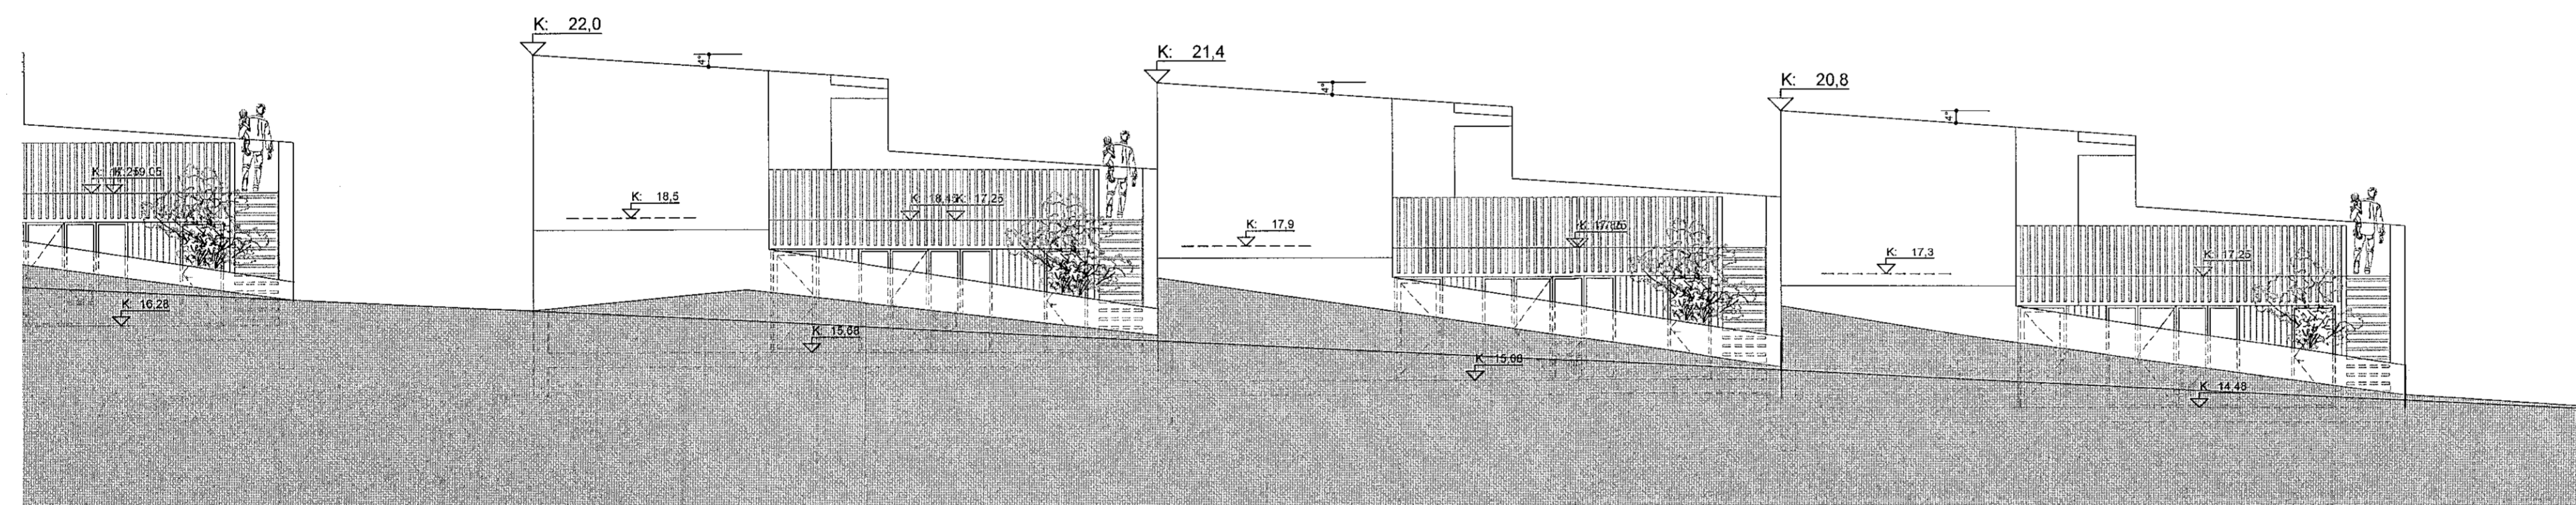


Hjallabraut 49E-G  
Útlit vestur 1:100

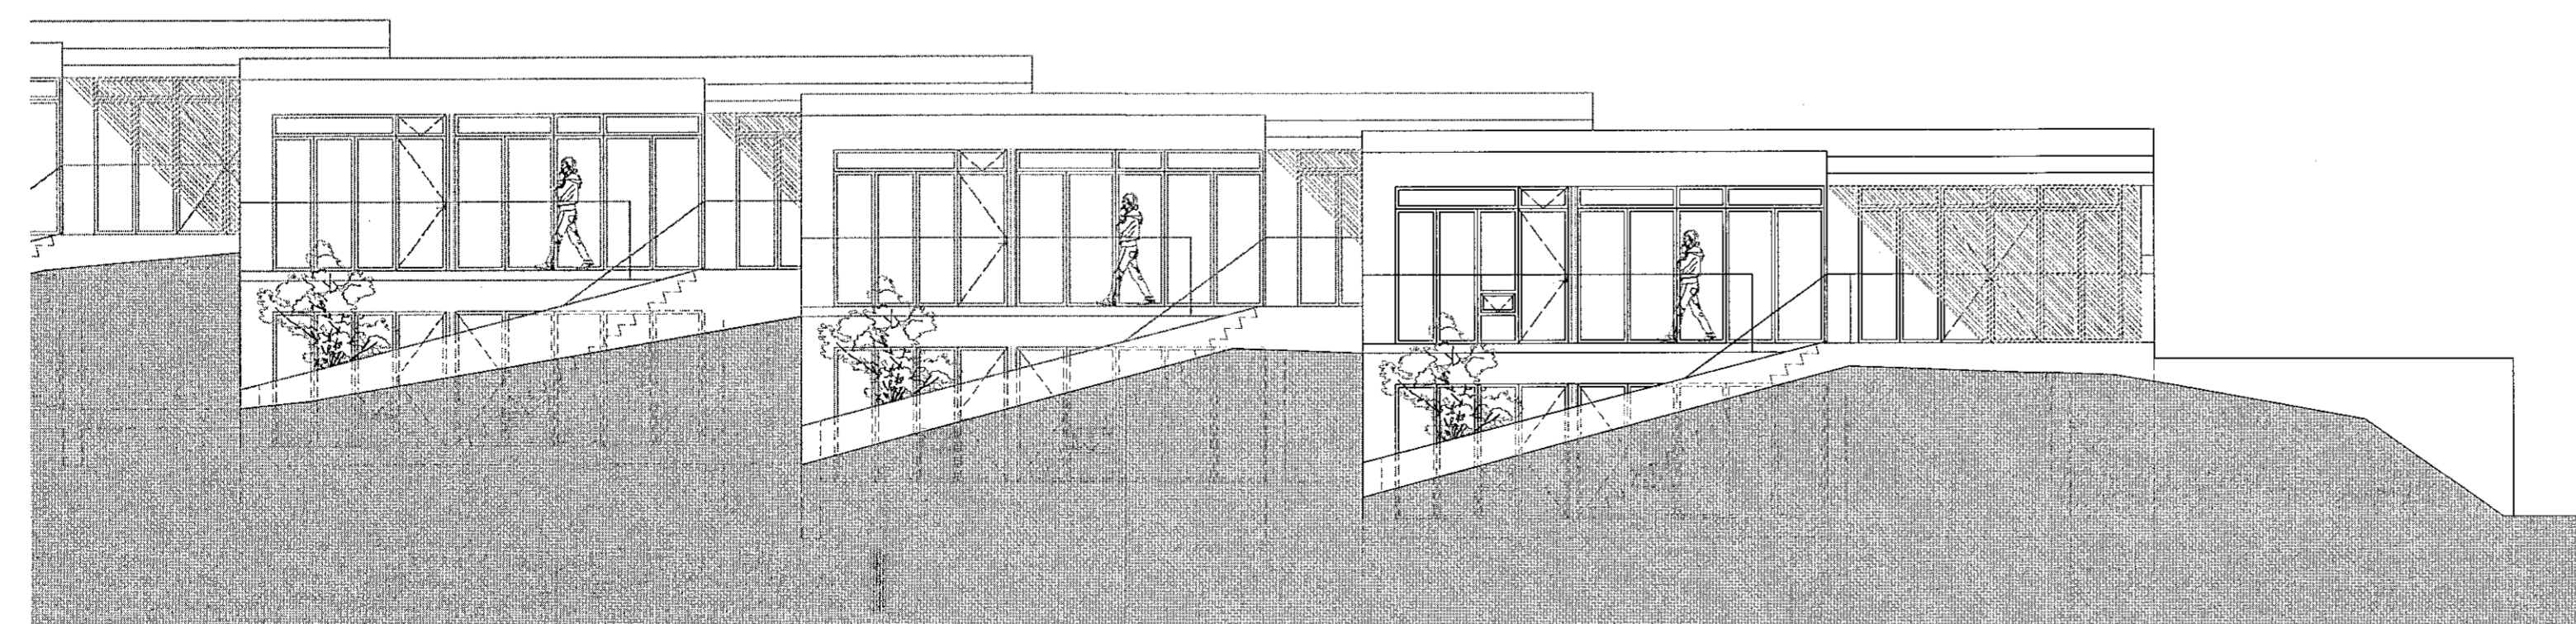

Hjallabraut 49E-G  
Útlit suður 1:100

- GN Gólfniðurfall
- VLR Vélræn loftræsting
- RH Rafhleðslustöð
- R Reykskynjari
- EI90 Brunasamstæðuskil EI90 Veggir
- EI60 Brunahólfun EI60 Veggir
- Slökkvitæki
- Börgunarop
- Timburklæðning

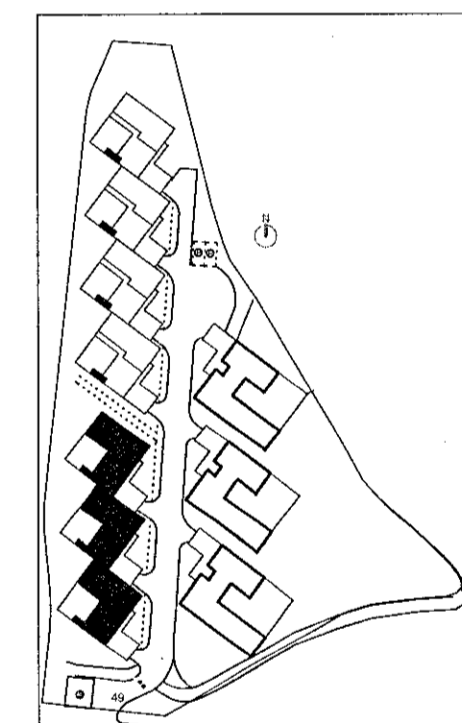

Skýringarmynd

ÞÖNNUNARSTADI:		
---	---	---
---	---	---
---	---	---
---	---	---
---	---	---
BRIEYTINGAR		
VERKHEITI	Hjallabraut 49E-G	
	Raðhús	
VERKSLUFI	Aðaluppdráttur	
	Útlit	
MA/JS/AR	MATISLUFI	SIÐISL.
1.10.2021	04.05	17.01.2022
HANNA B.	TEKNA B.	TRJAFARR.
BS	BS	BS
VERKINGIÐ	TEKINGIÐ	ÓTGAFUNOMER
21.023	1.04	A

SHS  
22.02.2022

snce  
ARKITEKTAR  
NAUSTAVÖR 20-200 KÓPAÞÓGGUR-ÍSLAND  
www.snce.is  
BJARNI SNÆBJÖRNSSON F.A. 020753-494  
S 095-433-1201 (húsnæðing)  
SNÆBJÖRNSSON ÓTÍFAR F.A. 010004-489  
S 95452-9600 (húsnæðing)