

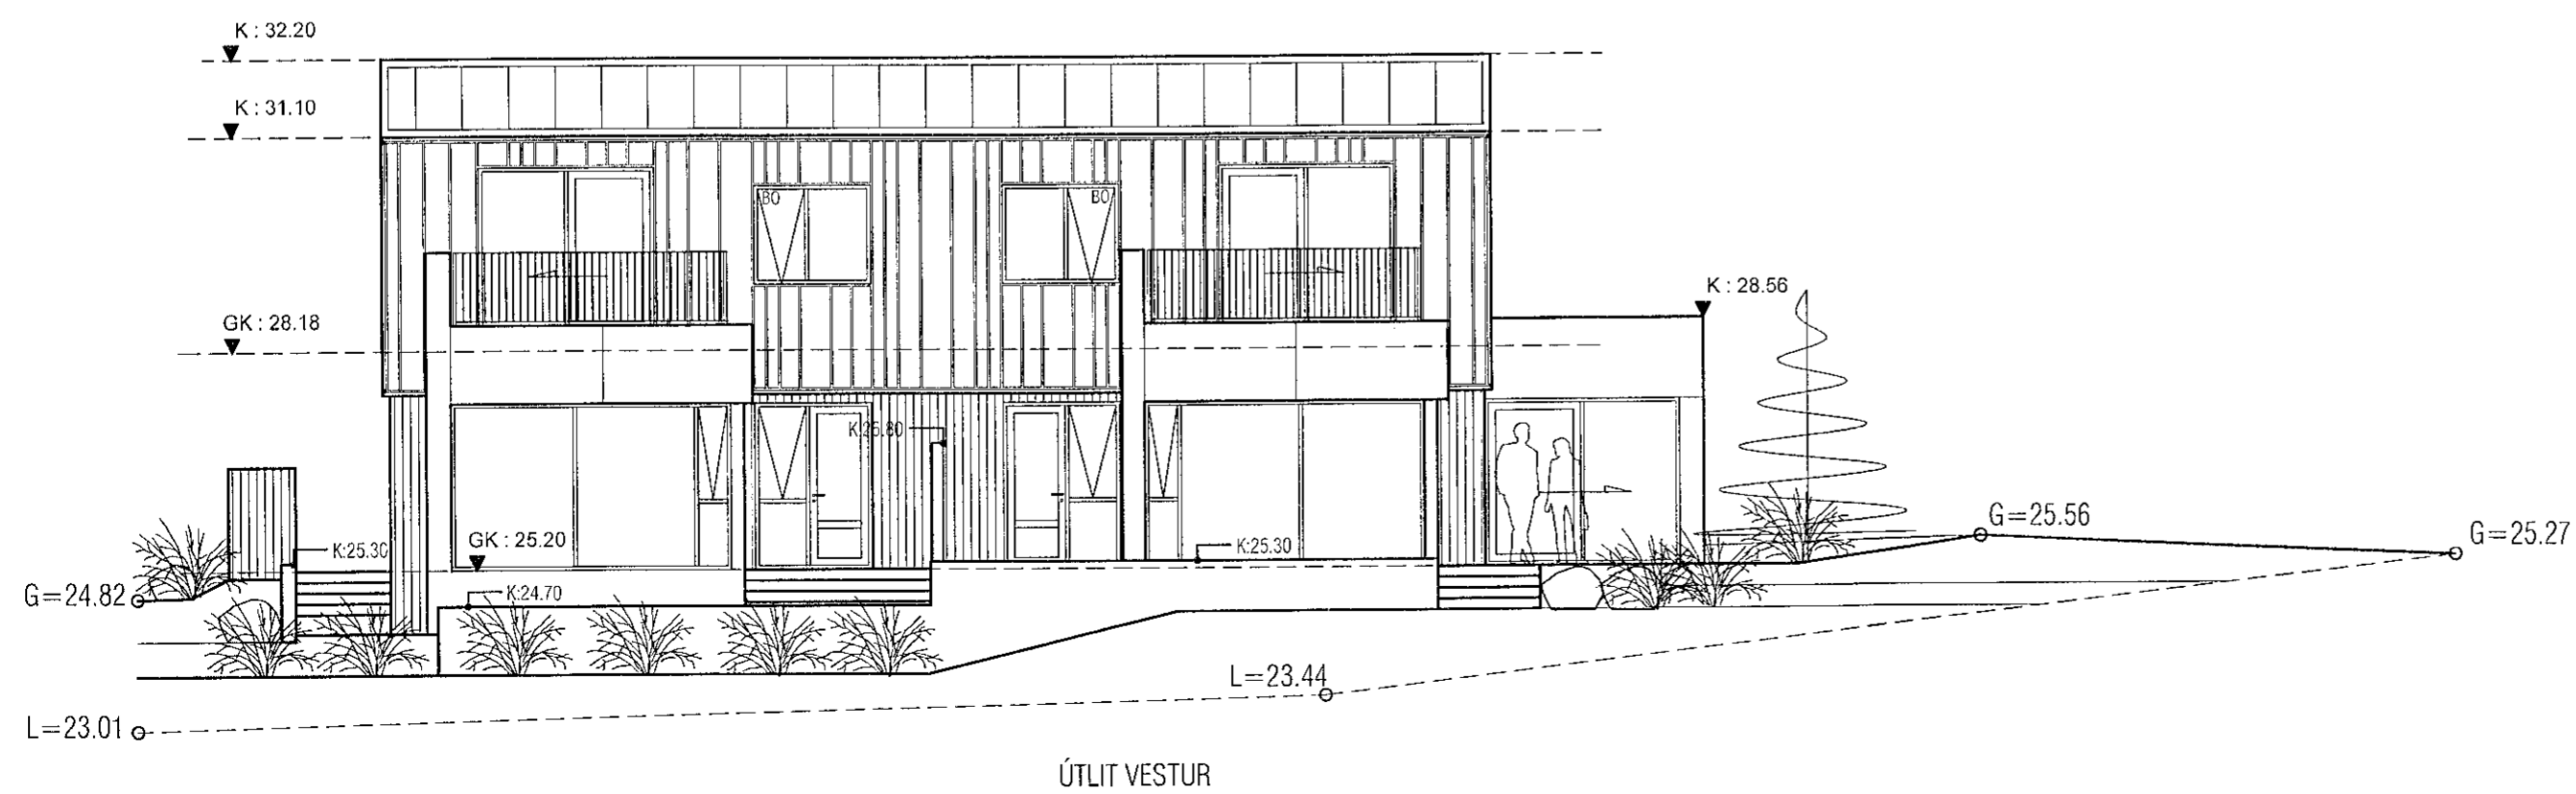
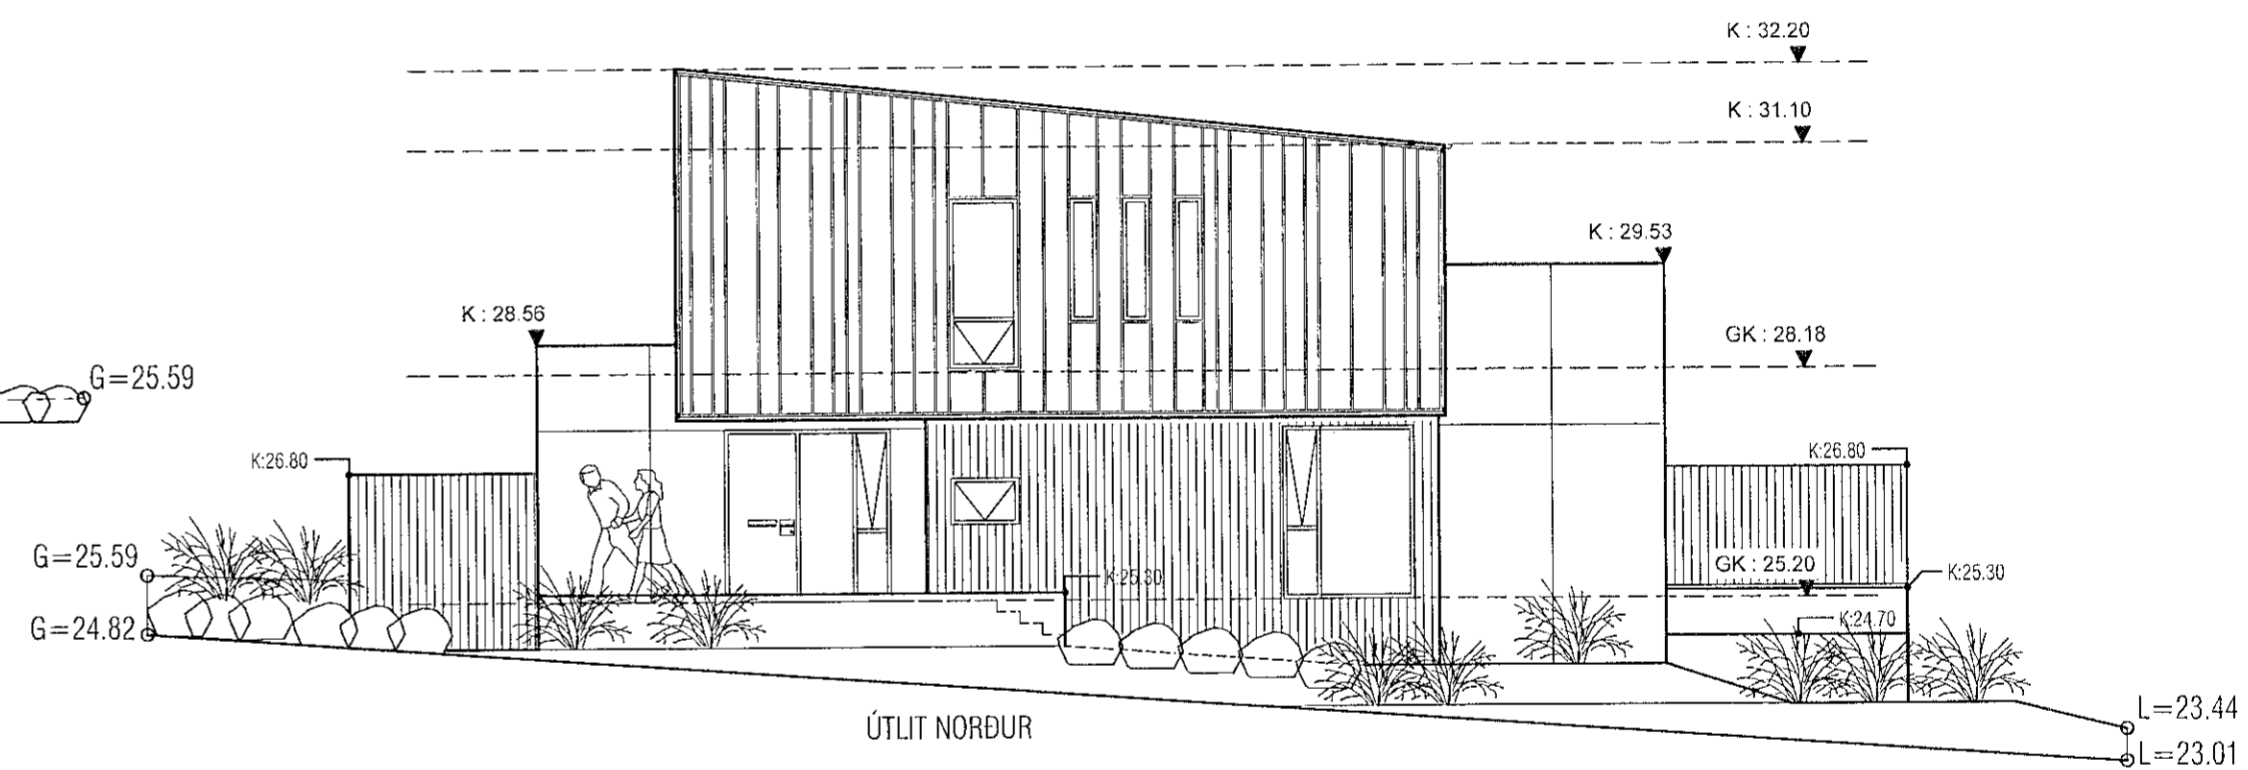
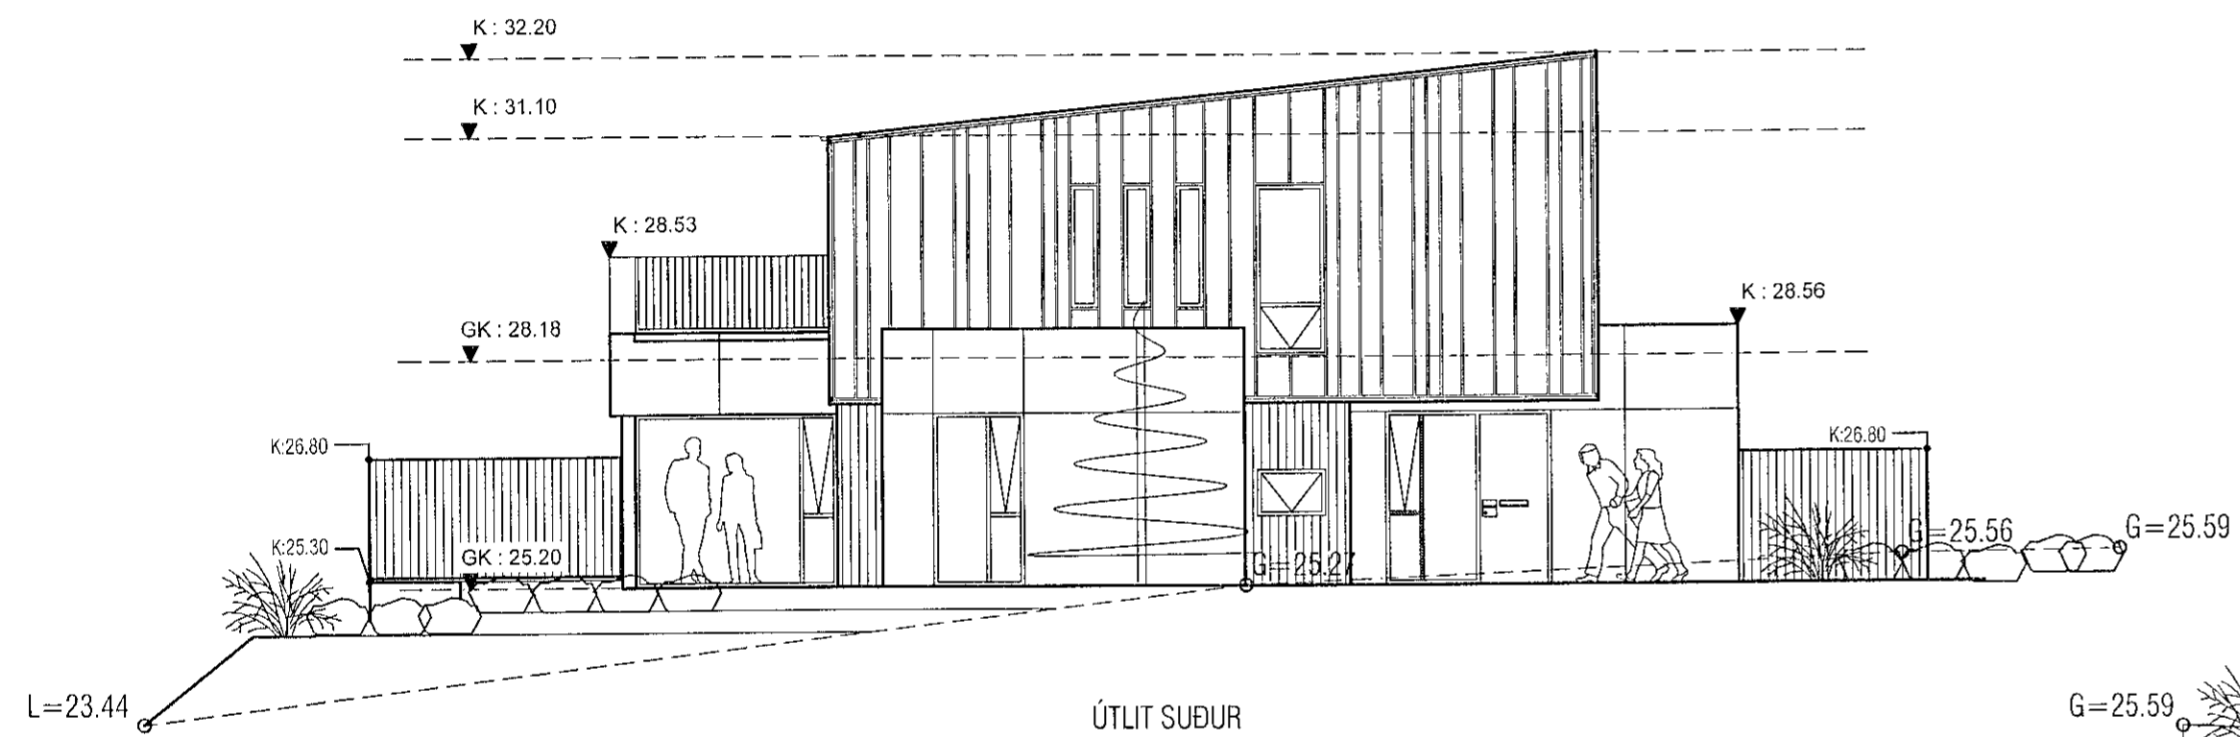


Samþykkt þann  
15. MAR. 2023  
Bygging  
Höfuðspur  
frófi

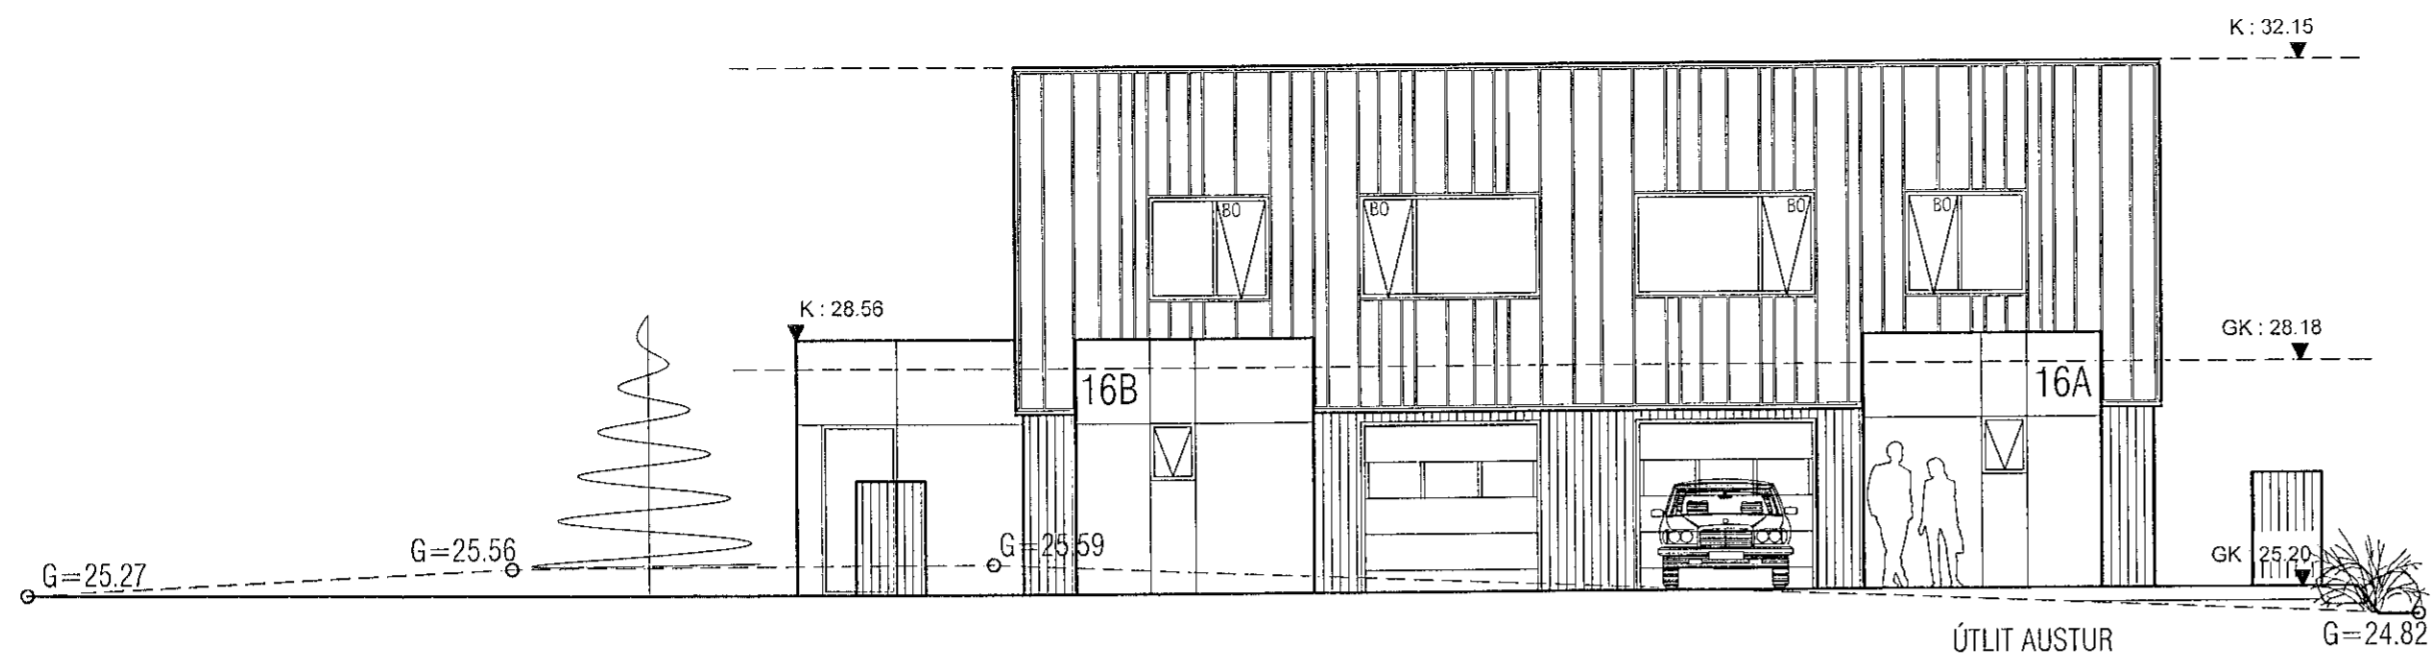

SHS  
07. mars 2023

**mansard**  
teiknistofa ehf

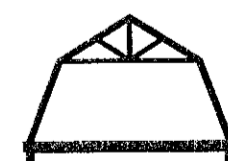

Holtsbúð 27 - 210 Garðabæ  
www.mansard.is - jonhrafni@mansard.is  
Kt.: 570394-2079 - s:862-7102

Verkheiti: HLÍÐARBRAUT 16 - HAFNARFIRDI

Efni: AÐALUPPDRÁTTUR  
ÚTLIT

Verknúmer: A-23-01-02 Mkv.: 1:100 A2

Teikn. nr.: A-004 Dags.: 05.03.2023

Hannað: JHH Teiknað: JHH

Jón Hrafn Hlööversson byggingafræðingur BFÍ  
Kt.: 260662-6519

Samþykkt: