


GRUNNMYND MILLILOFT 1:100

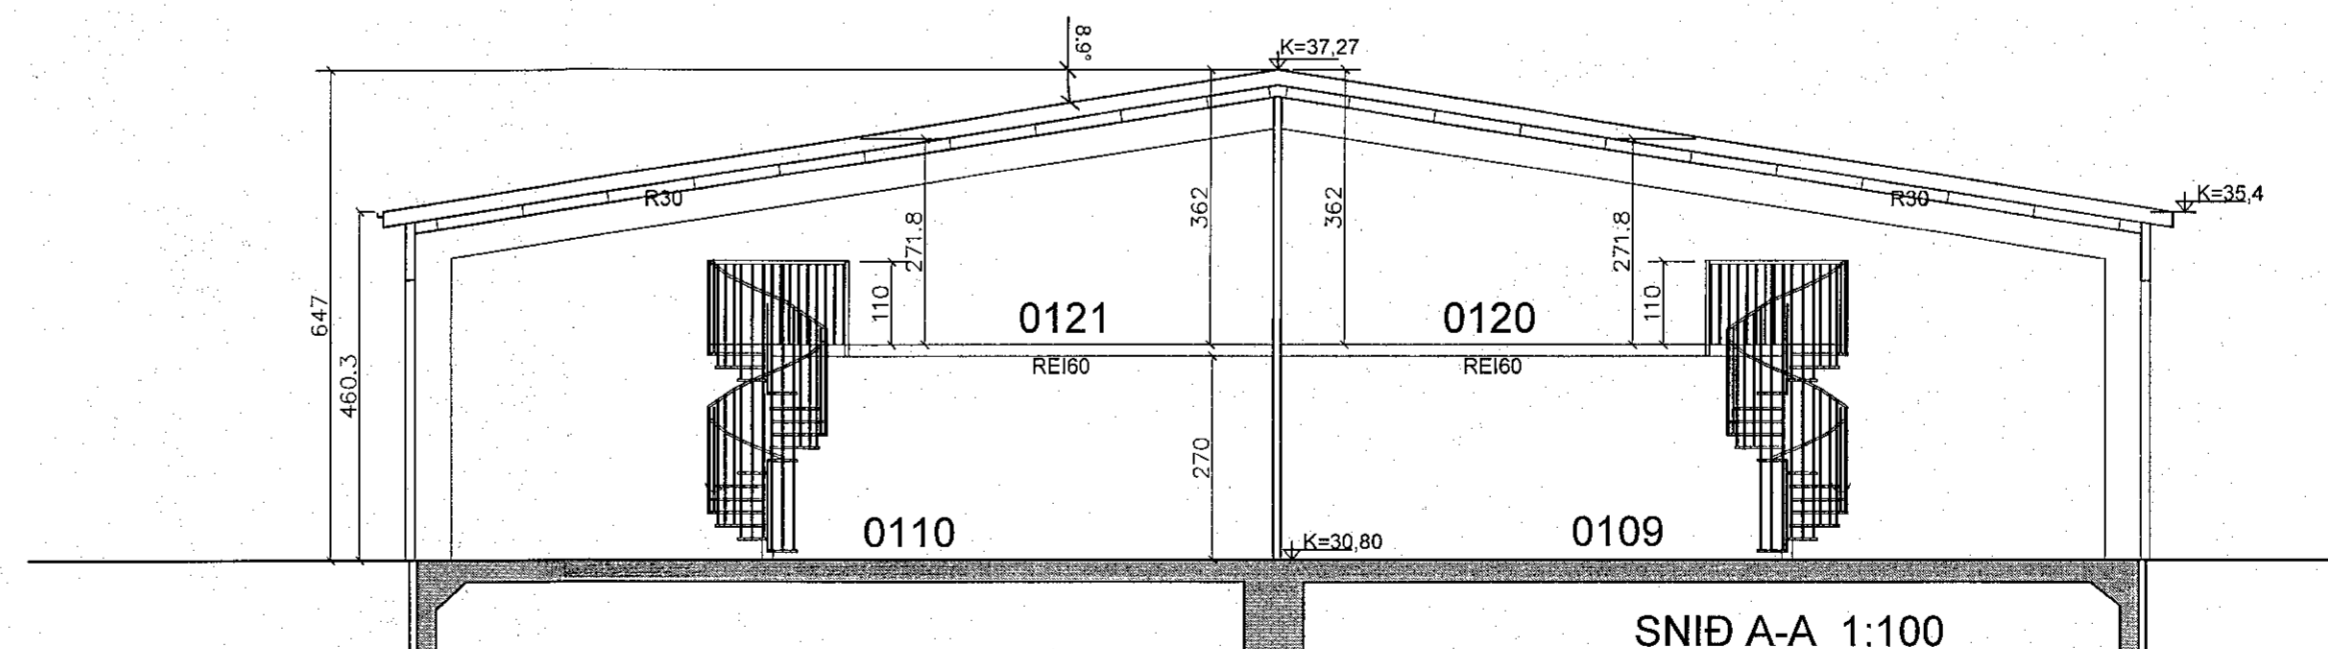

SNÍÐ A-A 1:100

SHS
22. okt. 2022

Smári Björnsson			
SÍMI: 868 1300 NETFANG: smari.bjornsson@gmail.com t: 100275 5899			
HEITI VERKS: DOFRAHELLA 1			
HEITI TEIKNINGAR: Aðaluppdráttur Grunnmynd milliloft			
MKV: 1/100	DAGS: 23.07.22	A1	NR. TEIKN 3
LUNDIRSKR. HÖNNUBAR			ÚTGÁFA