



3 Sneiðing C-C 100  
1 : 100

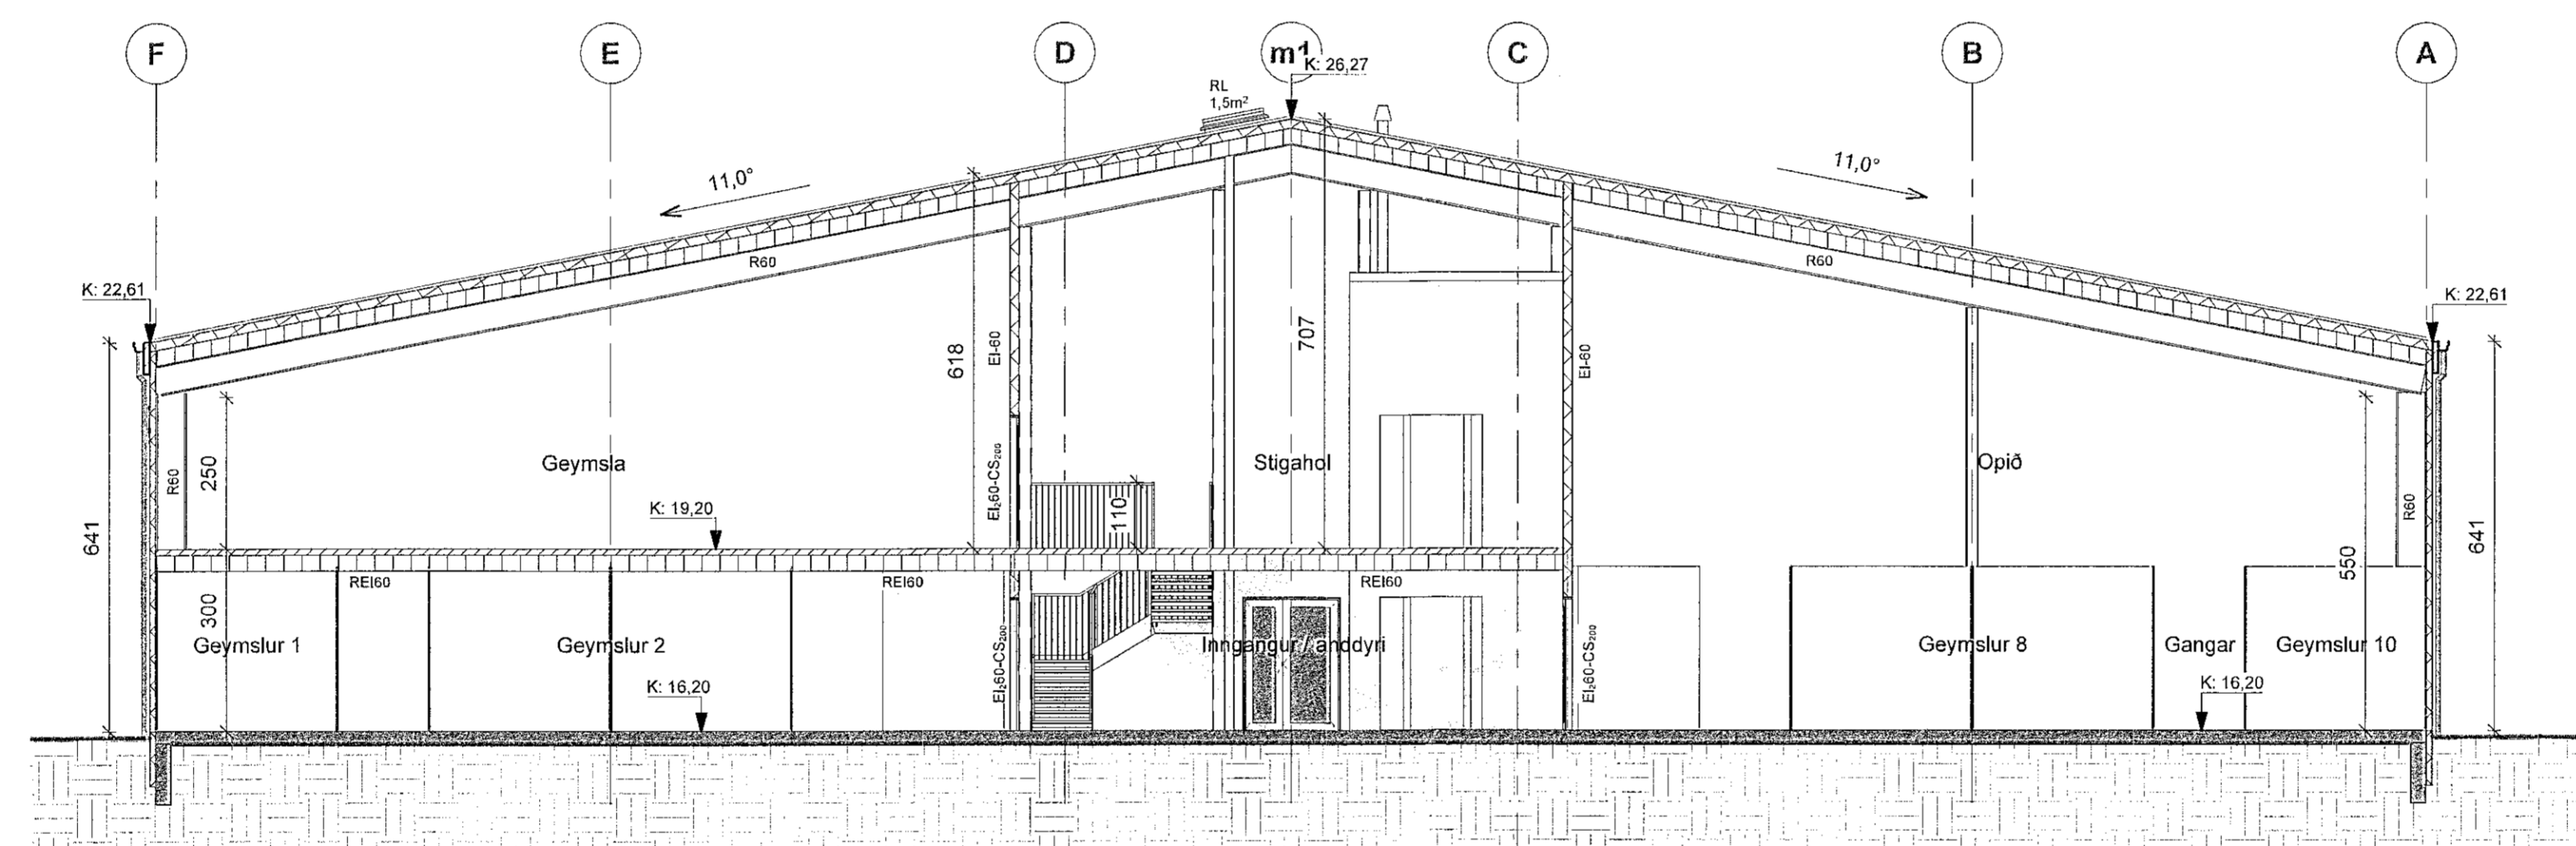

2 Sneiðing B-B 100  
1 : 100

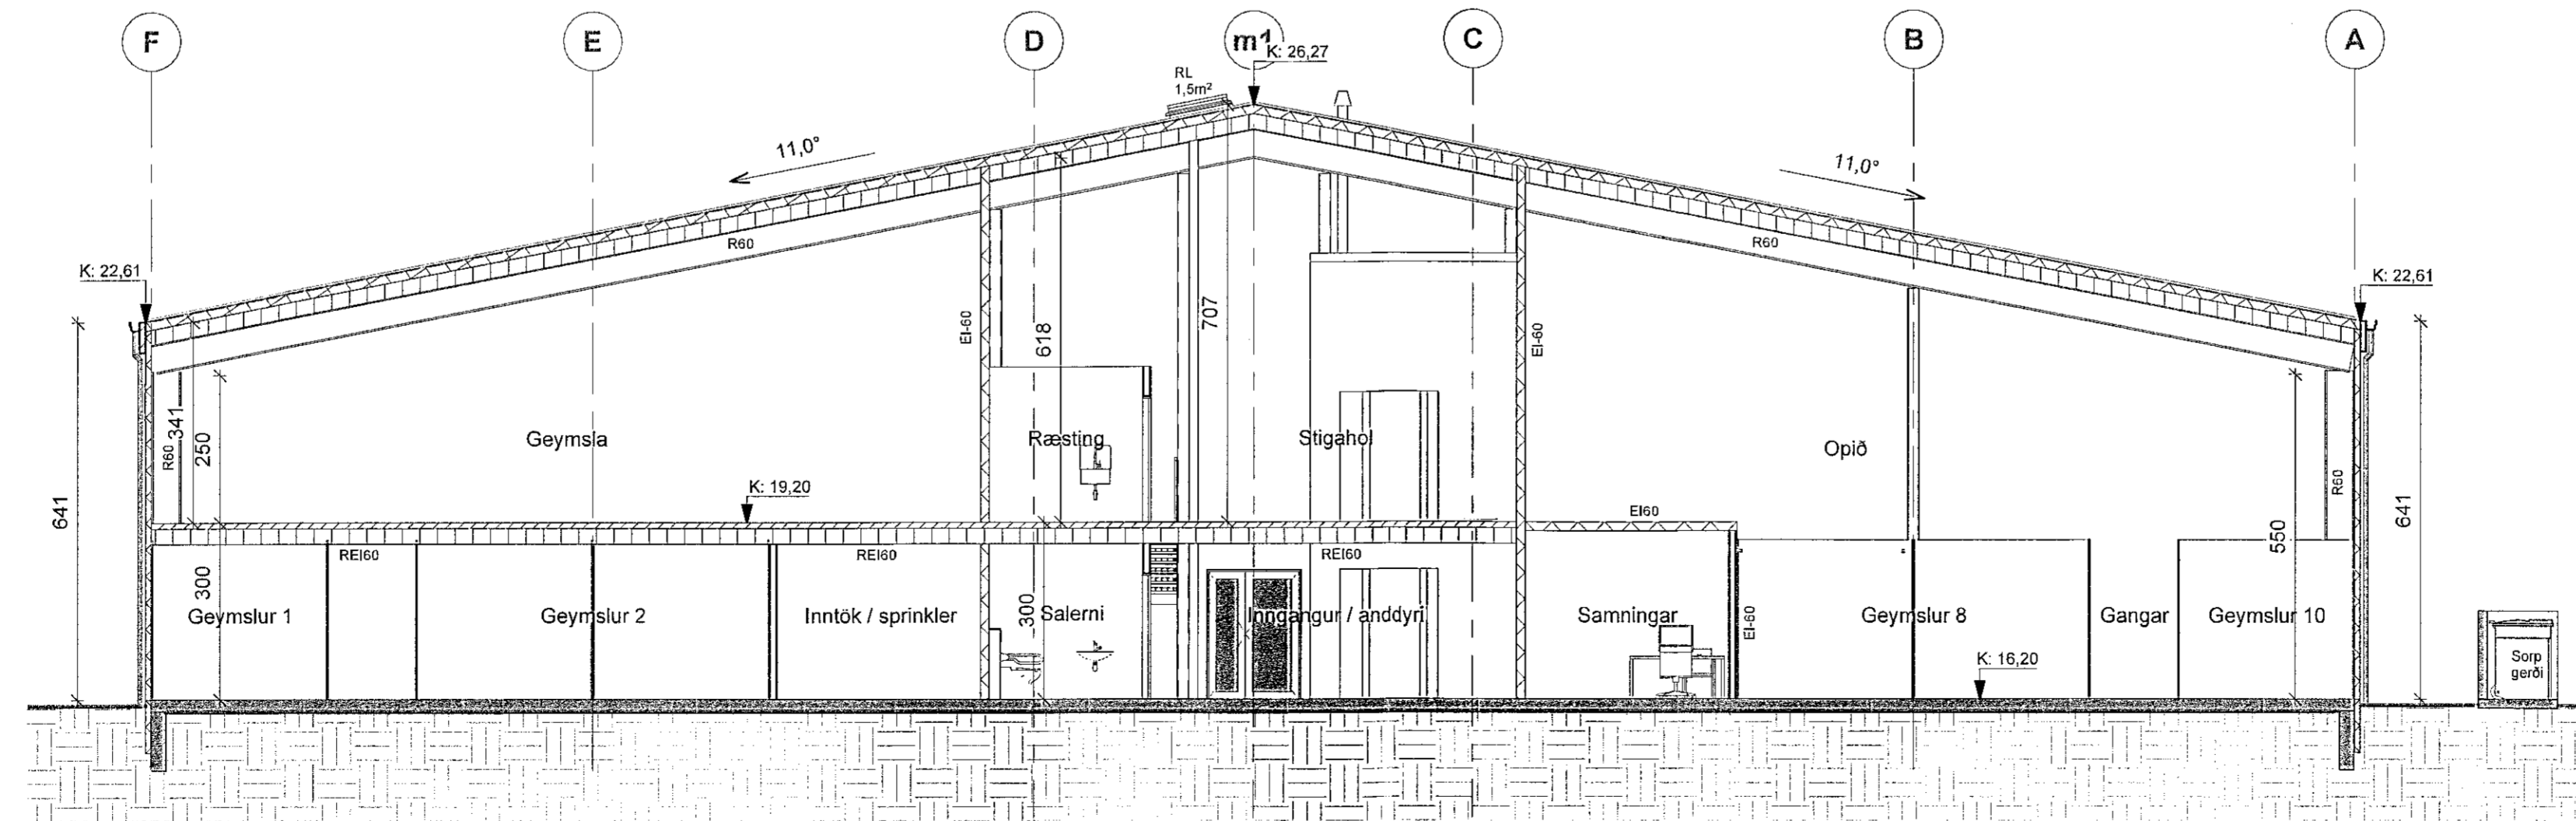

1 Sneiðing A-A 100  
1 : 100

SH5  
07. mars 2023

Digitally signed by  
Gunnar H. Holmsson  
DN: cn=Gunnar H.  
Holmsson, o=ASK  
ARKITEKTAR ehf.  
Reason: I have reviewed  
this document.  
Date: 2023.03.03 09:37Z

BRUNARHÖNNUN  
20  
Hönnun

ÚTG. TEKN. YFIRF. DAGS. SKYRING

ASK arkitektar ehf.  
Georgólá 9 101 Reykjavík  
Sími 515 0000 www.ask.is

ÁRTLIN HÖNNUNAR ADALUPPDRATTA  
ASK  
ARKITEKTAR

VERKFERNI Geymslur Stálhella 14	REV. 1 A1 1 : 100
TEGUND TEIÐNINGAR 10-ADALTEIKNING	TEIÐNINGAR ASK
HEITI TEIÐNINGAR SNEIÐINGAR	TEIÐINGAR OJ
VERK NÚM. 2225	YFIRF. Tp
AUKHENDI - NÚMÉR TEIÐNINGAR 10-04	DAGS. 24.02.2023
	ÚTÁRFA

© ÖLL AFRYKT OG AFRITUN TEIÐNINGARER HÁÐ SAMFYKKT AF SKA ARKITEKTA. ÖRS SPÁL MEILA UPP AF TEIÐNINGA.