

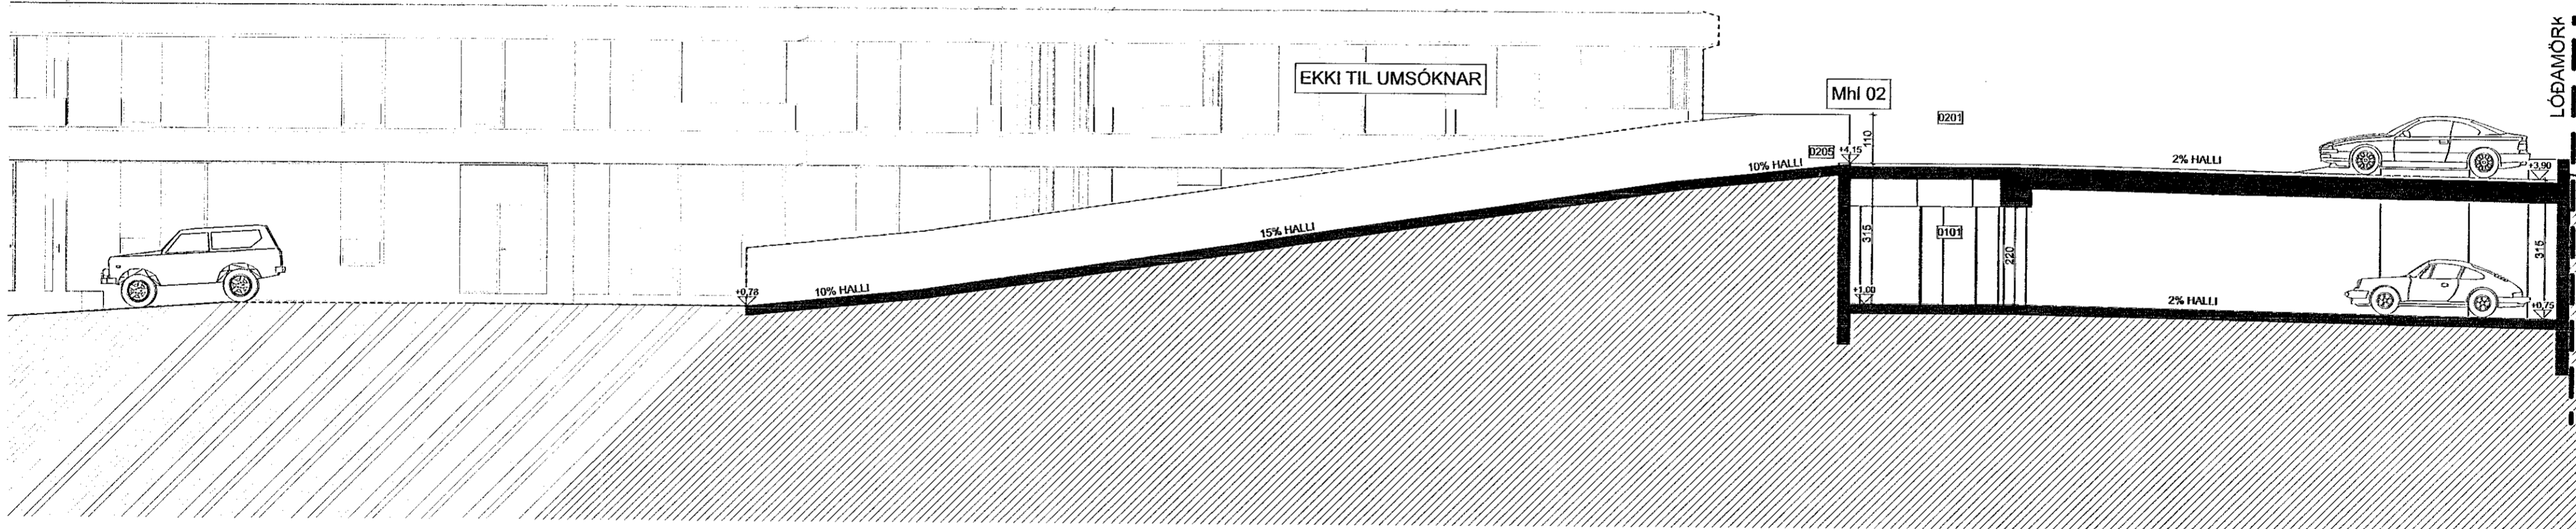


Samþykkt þann
13. apríl 2022
Byggingafulltrúinn í Hafnarfirði
Jónsson

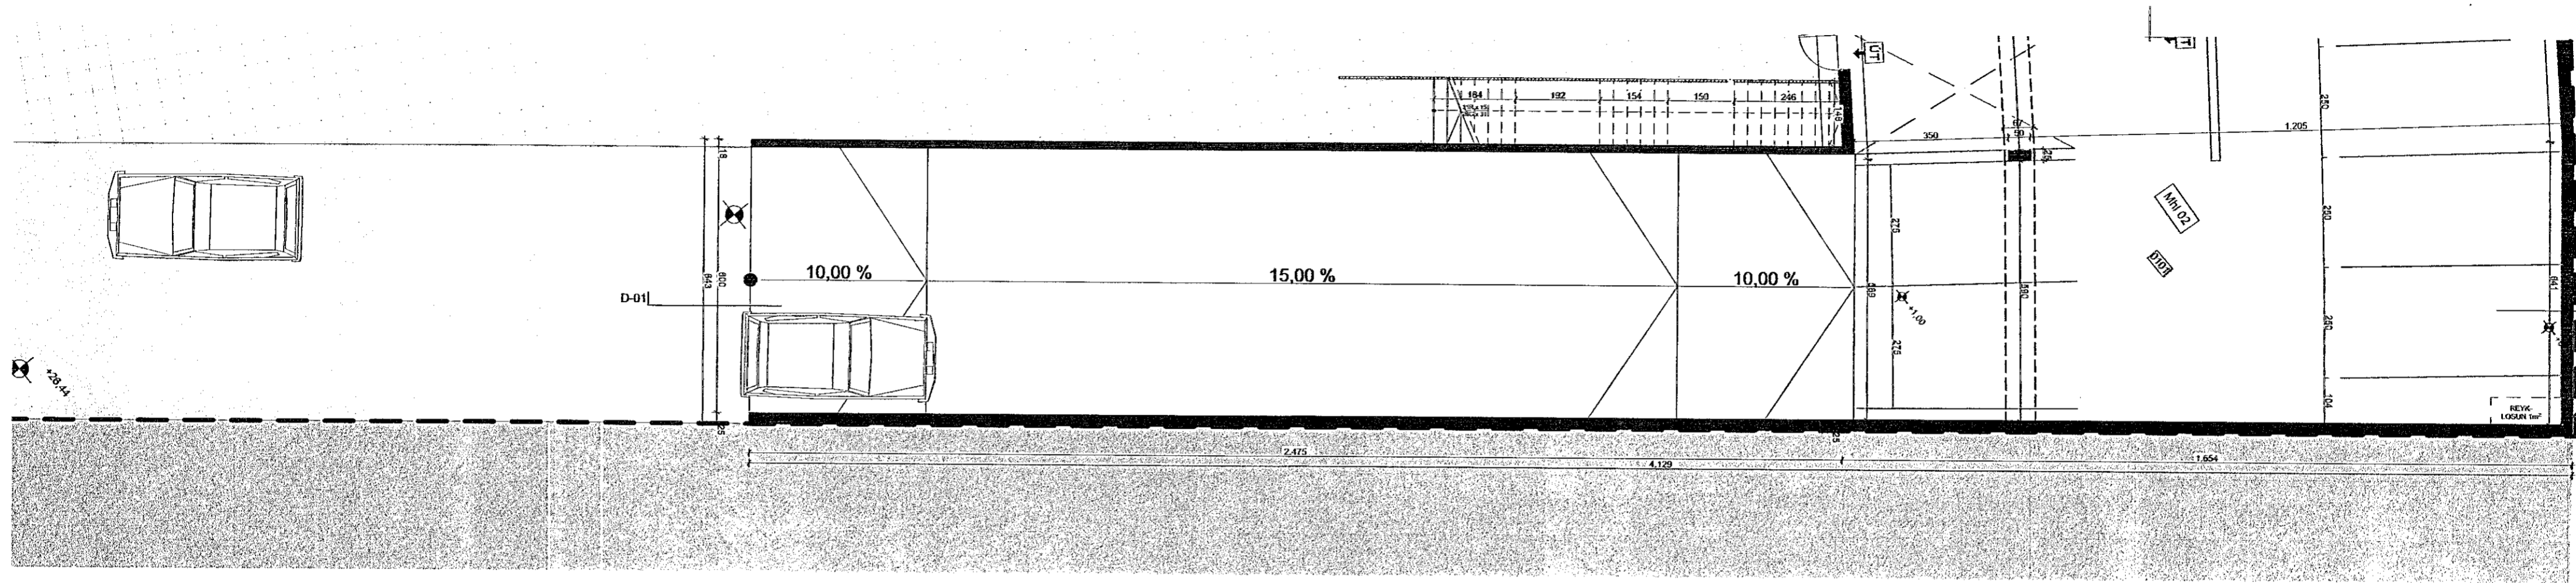

D-01 Snið (Bilageymsla) 1:100

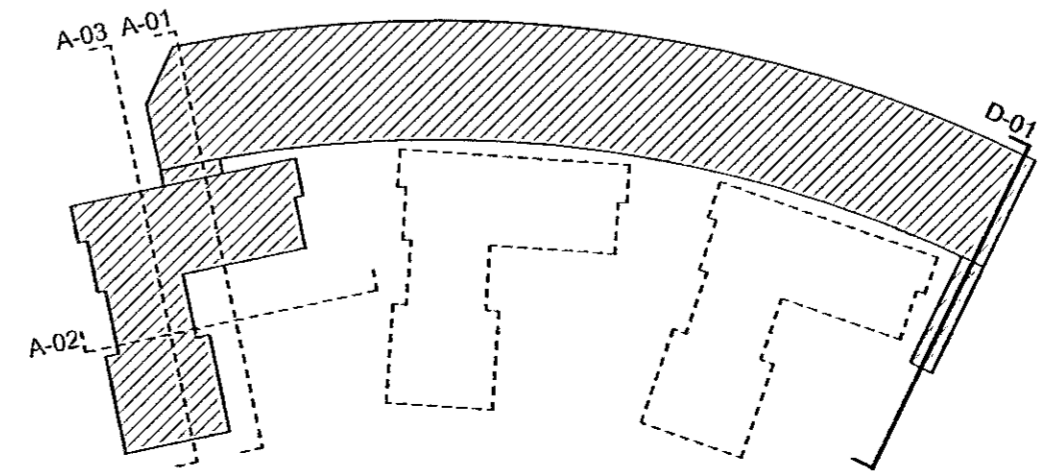

SHS
12.04.2022
Árni Árnason
2022.04.12
13:11
5420000

+Arkitektar	
Hringhamar 9	dags. 12.4.2022
Hafnarfjörður	mkv. 1:100
Snið D-01 // bilakjallari	teikn. AB, AK
	verknr. 2201

A.4.4