




Samþykkt þann
10. MAÍ 2023
Byggingarfulltrúinn / Hljálfarfróði
Skelva Þrymadóttir

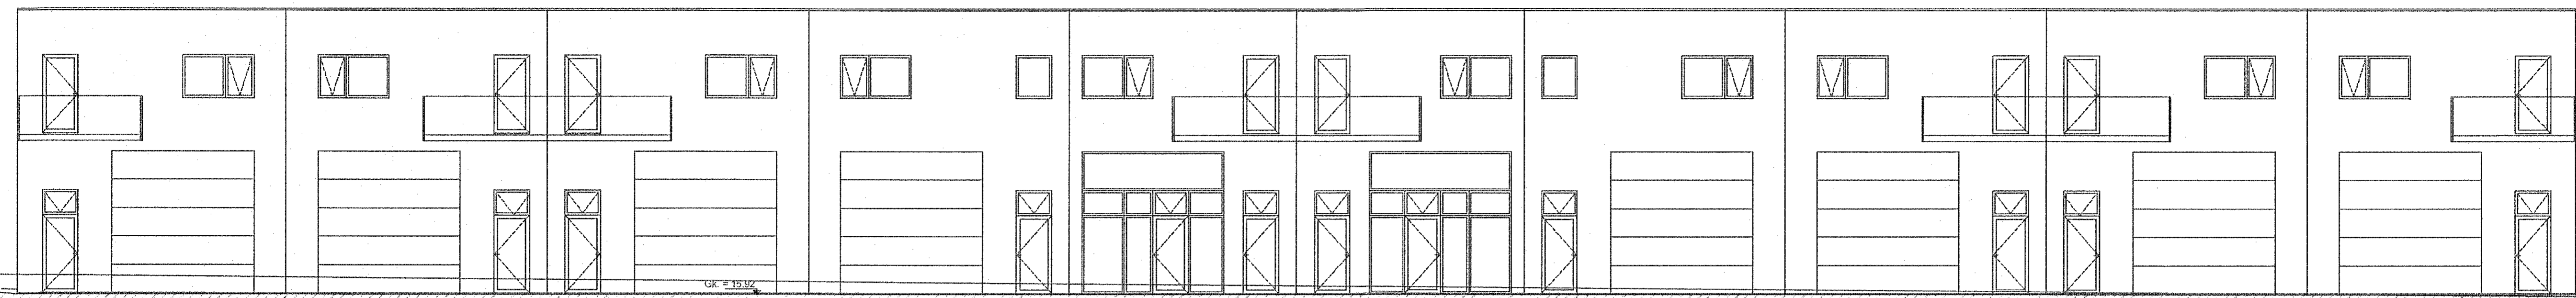


ÚTLIT FRAMHLID 1:100

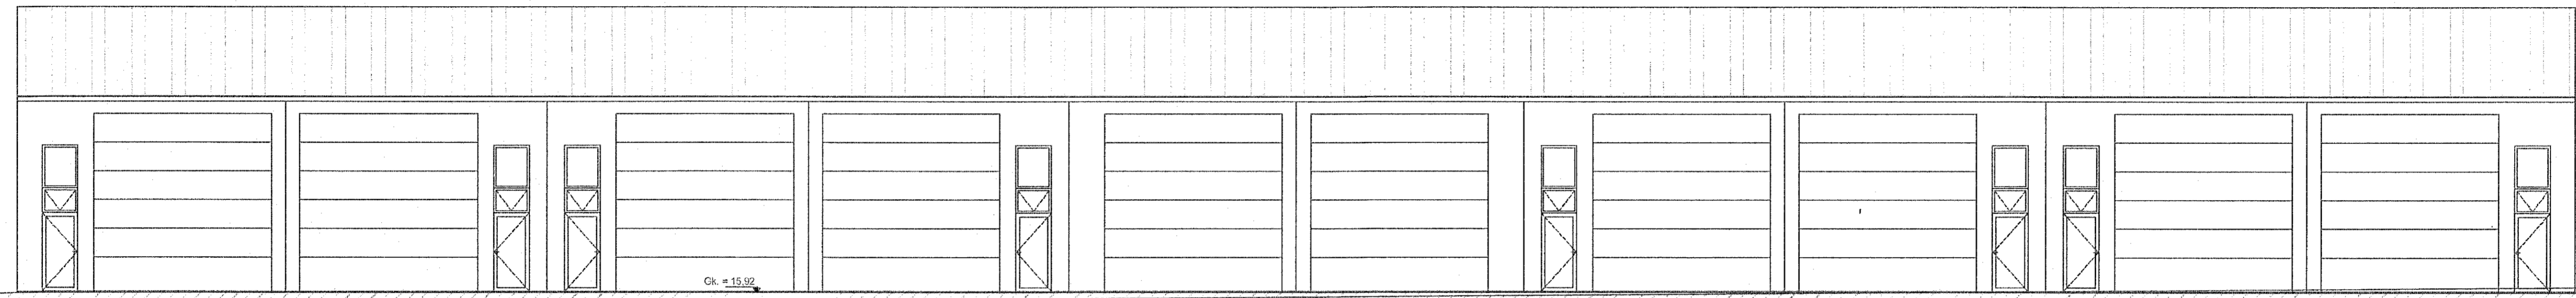

ÚTLIT BAKHLID 1:100

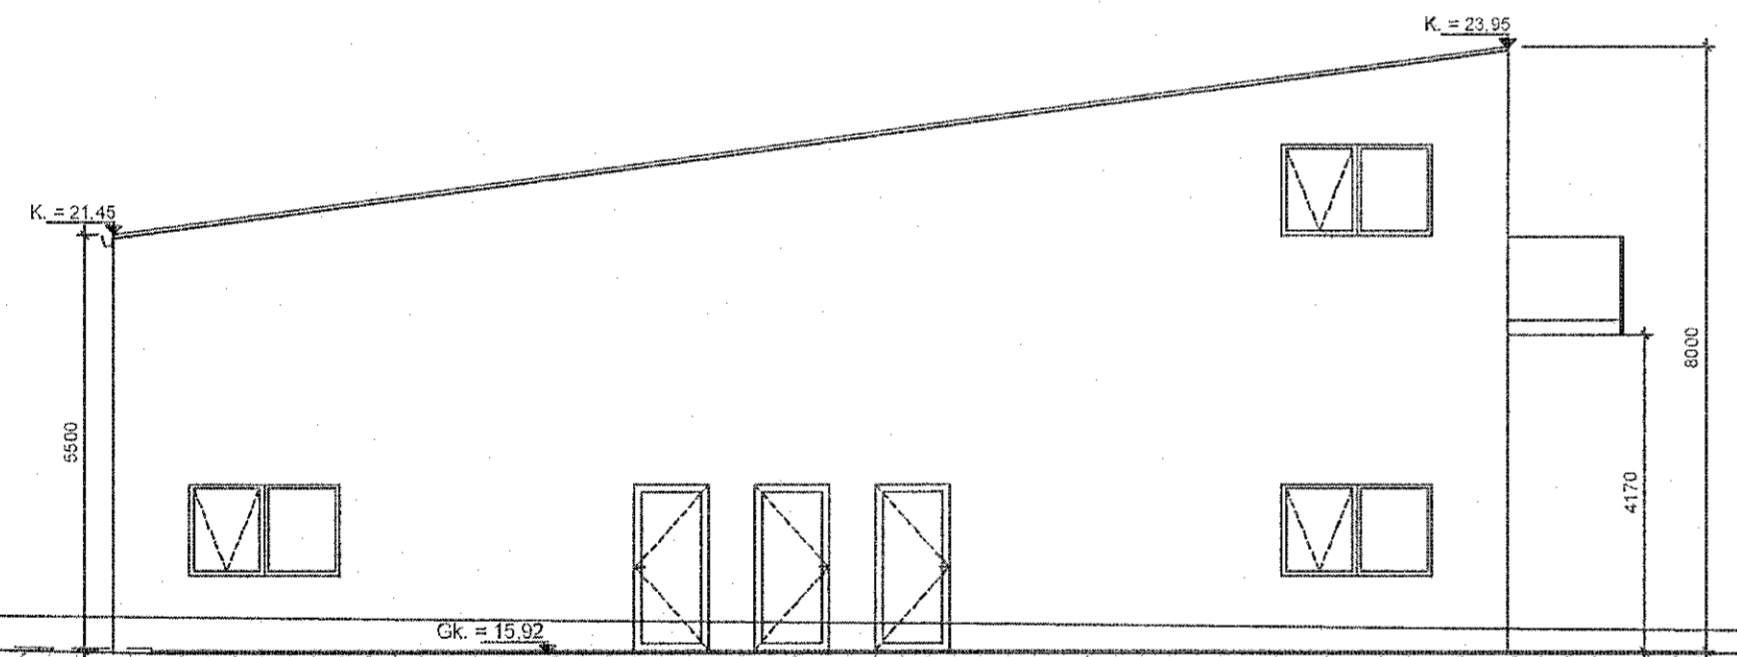

ÚTLIT VESTUR 1:100

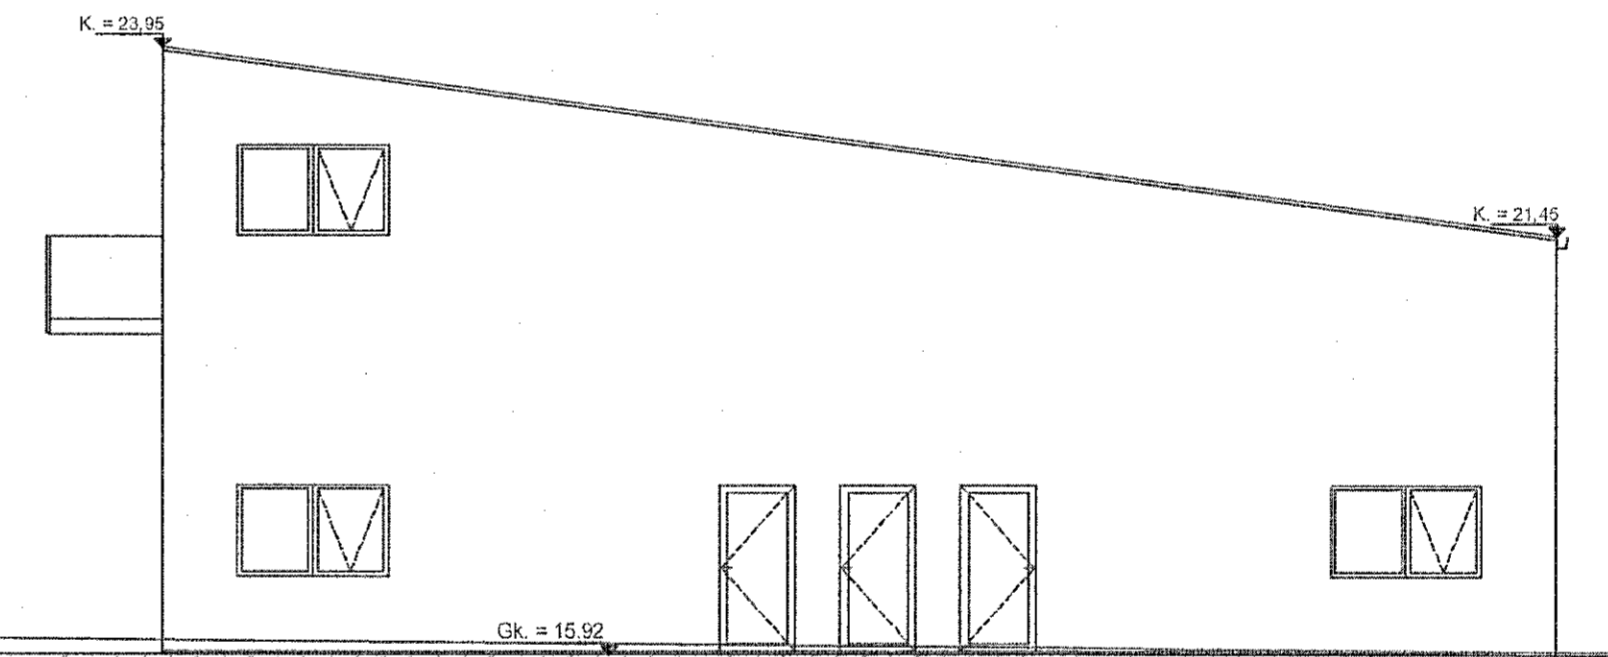

ÚTLIT AUSTUR 1:100

SHS
03. maí 2023

Digitally signed by
Gunnar H. Kristjánsson
DN: cn=Gunnar H.
Kristjánsson, o=ARKAMON
Kvísíartungu 40, st. 270
Mosfellsbæ, postalCode=1082
Reykjavík, email=gunnar@arkamon.is
Reason: I have reviewed the document
Date: 2023.05.22
09:32Z

Utg.	Dags.	Lýsing	Nafn

ARKAMON
Kvísíartungu 40, 270 Mosfellsbæ
arkamon@arkamon.is
GSM: 892-0400

VALGEIR BERG STEINDÓRSSON kt. 250464-2319

ÁLHELLA 11
ÚTIR

HANNAD VALGEIR B.
TEKNAÐ VALGEIR B.

Mkv. 1:100
18.04.2023
SAMP. *Ally Skid*

A1
TEKN. A-106

12 11 10 9 8 7 6 5 4 3 2 1