




hús 15 - austur lykिल

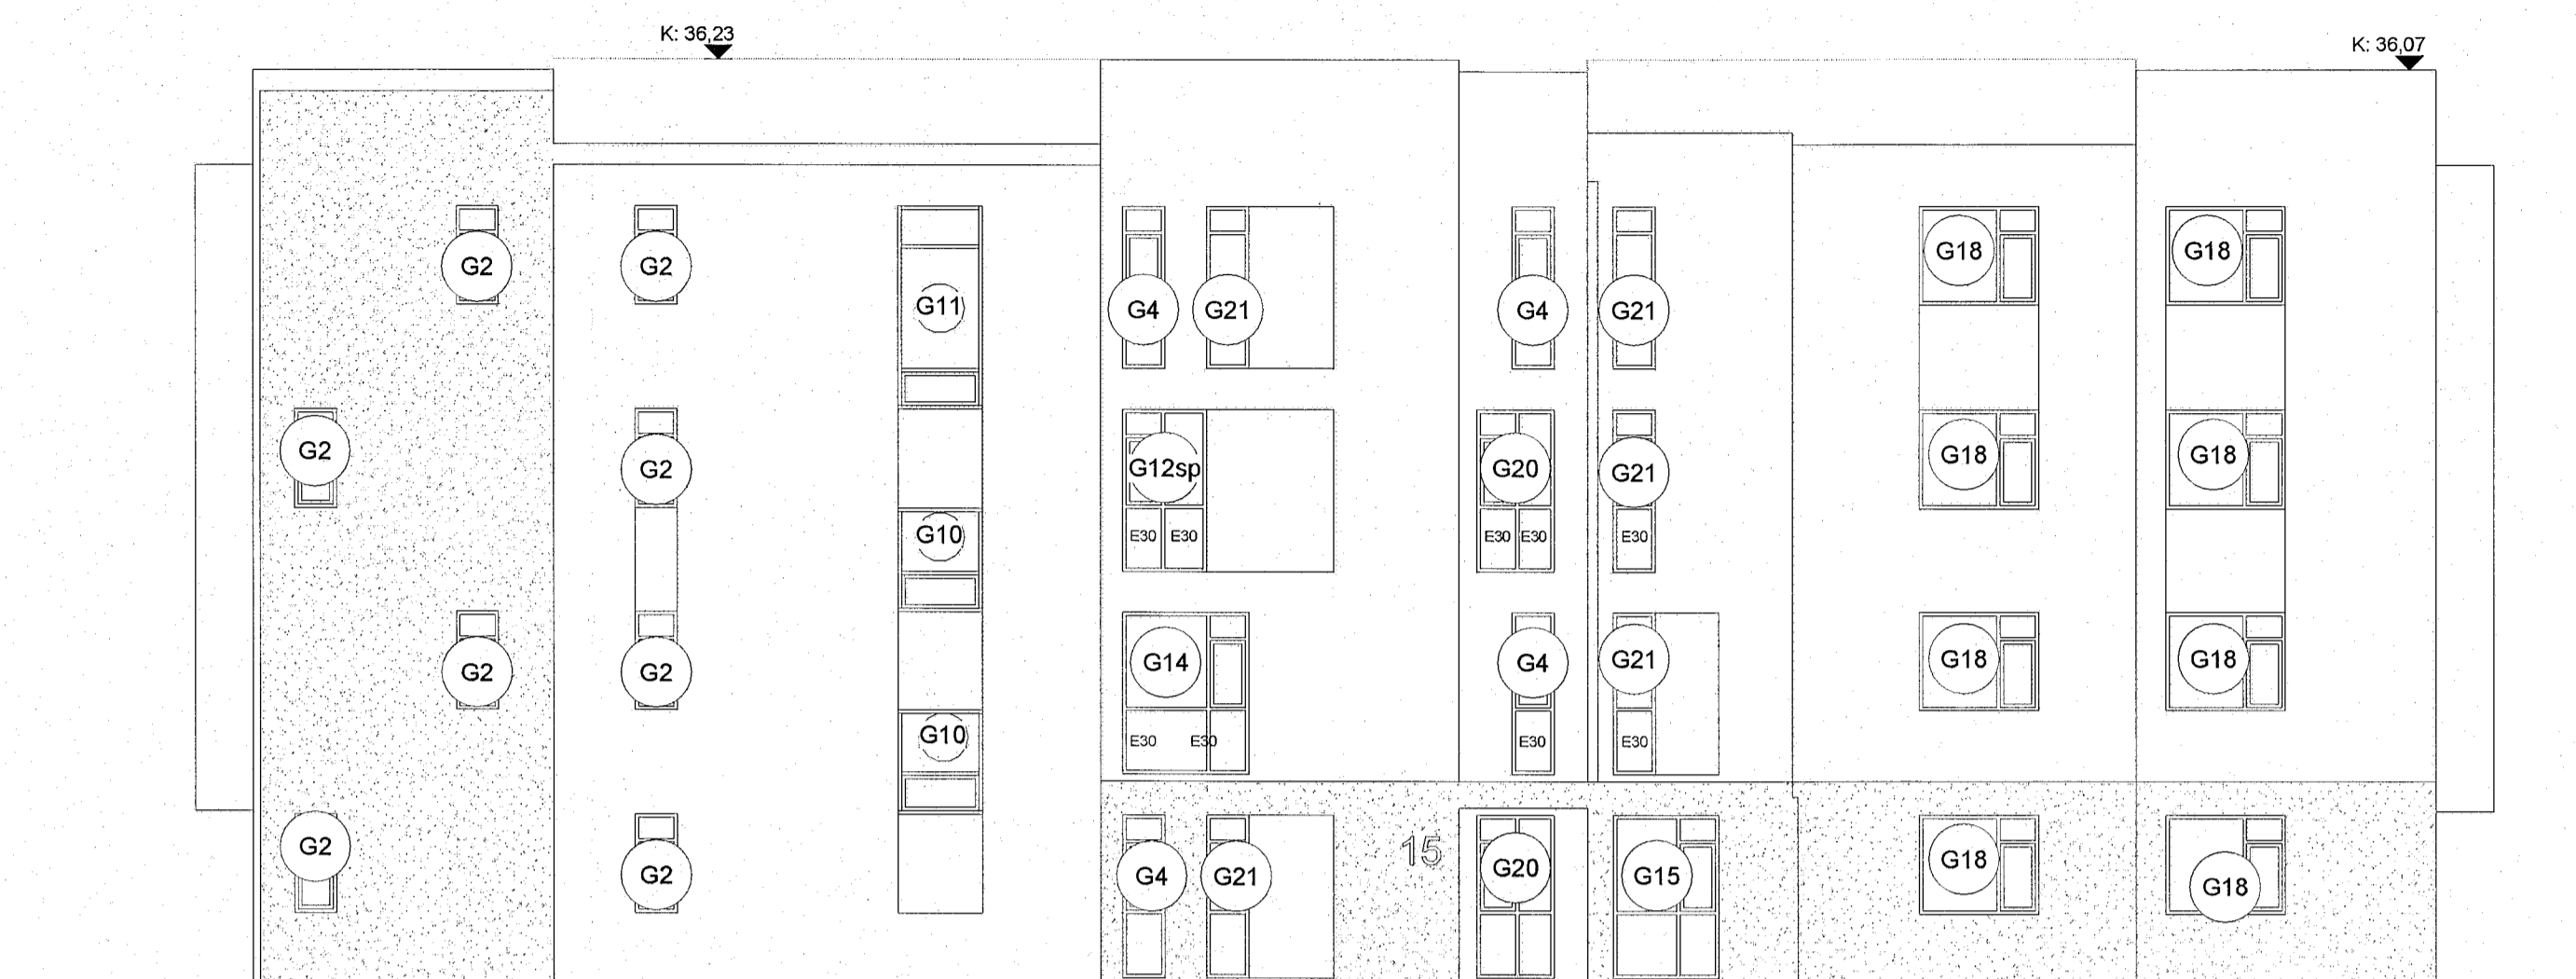

hús 15 - norður lykिल

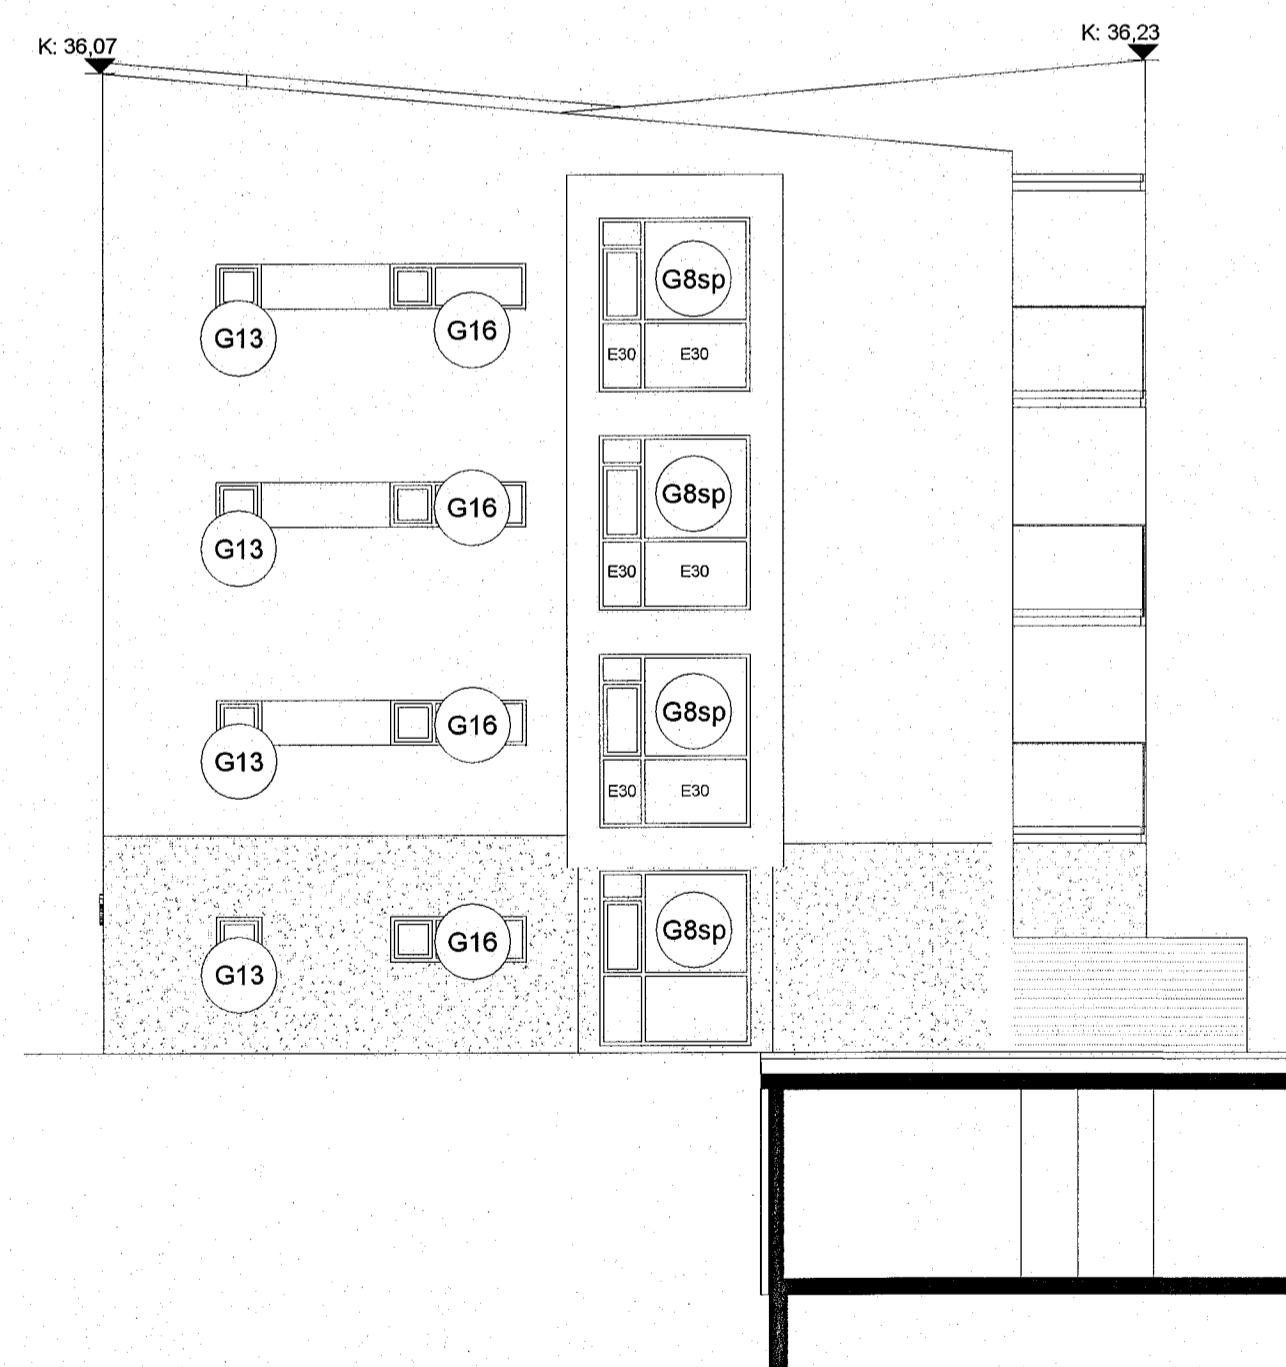

hús 15 - vestur lykिल

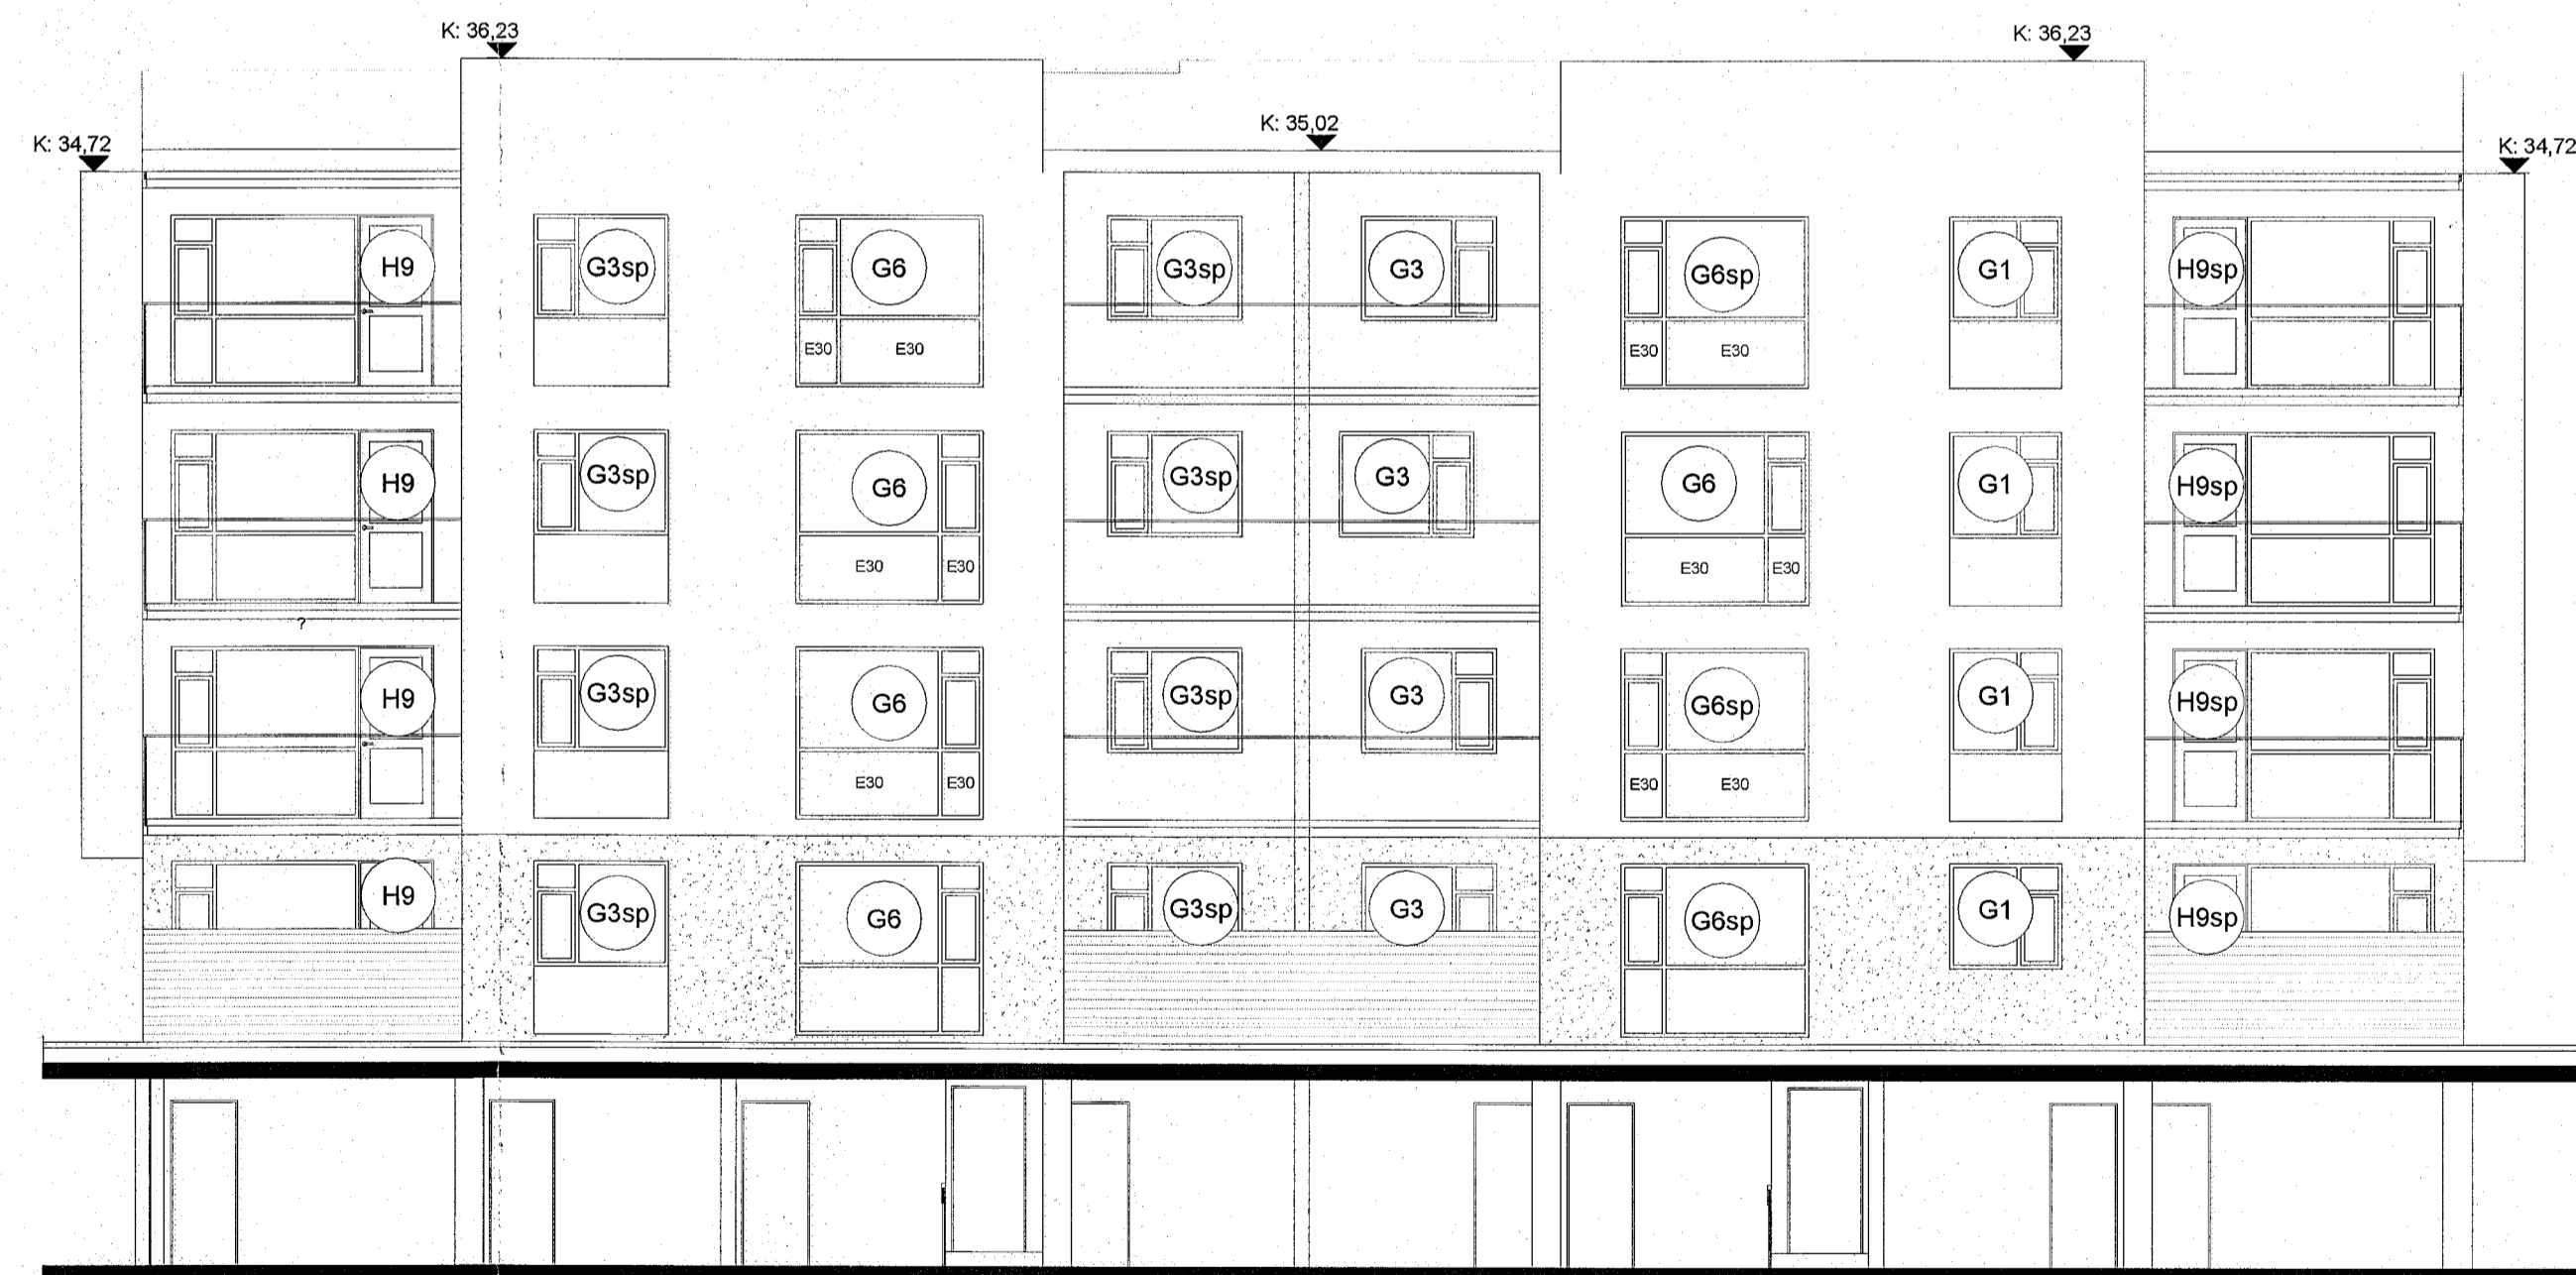


hús 15 - suður lykिल

skýringar:

breytingar:

Verkefni: **Ásvellir 3-5**
sérteikningar
Lykilmynd gluggar og hurðir

Hannað af: GG/AM/VA/R/NA Mælikvarði: 1:100
Teiknað af: NA/PRV Dagsætning: 20.12.2022

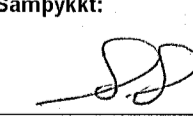Samþykkt: 

ARCHUS arkitektar
Guðmundur Gunnlaugsson, arkitekt FÁÍ
kt: 190554-3419
Archus sif., teiknistofa, Stórhófa 17.
110 Reykjavík. s: 567 7735 gsm: 898 7894
gg@archus.is - www.archus.is