




skýringar:

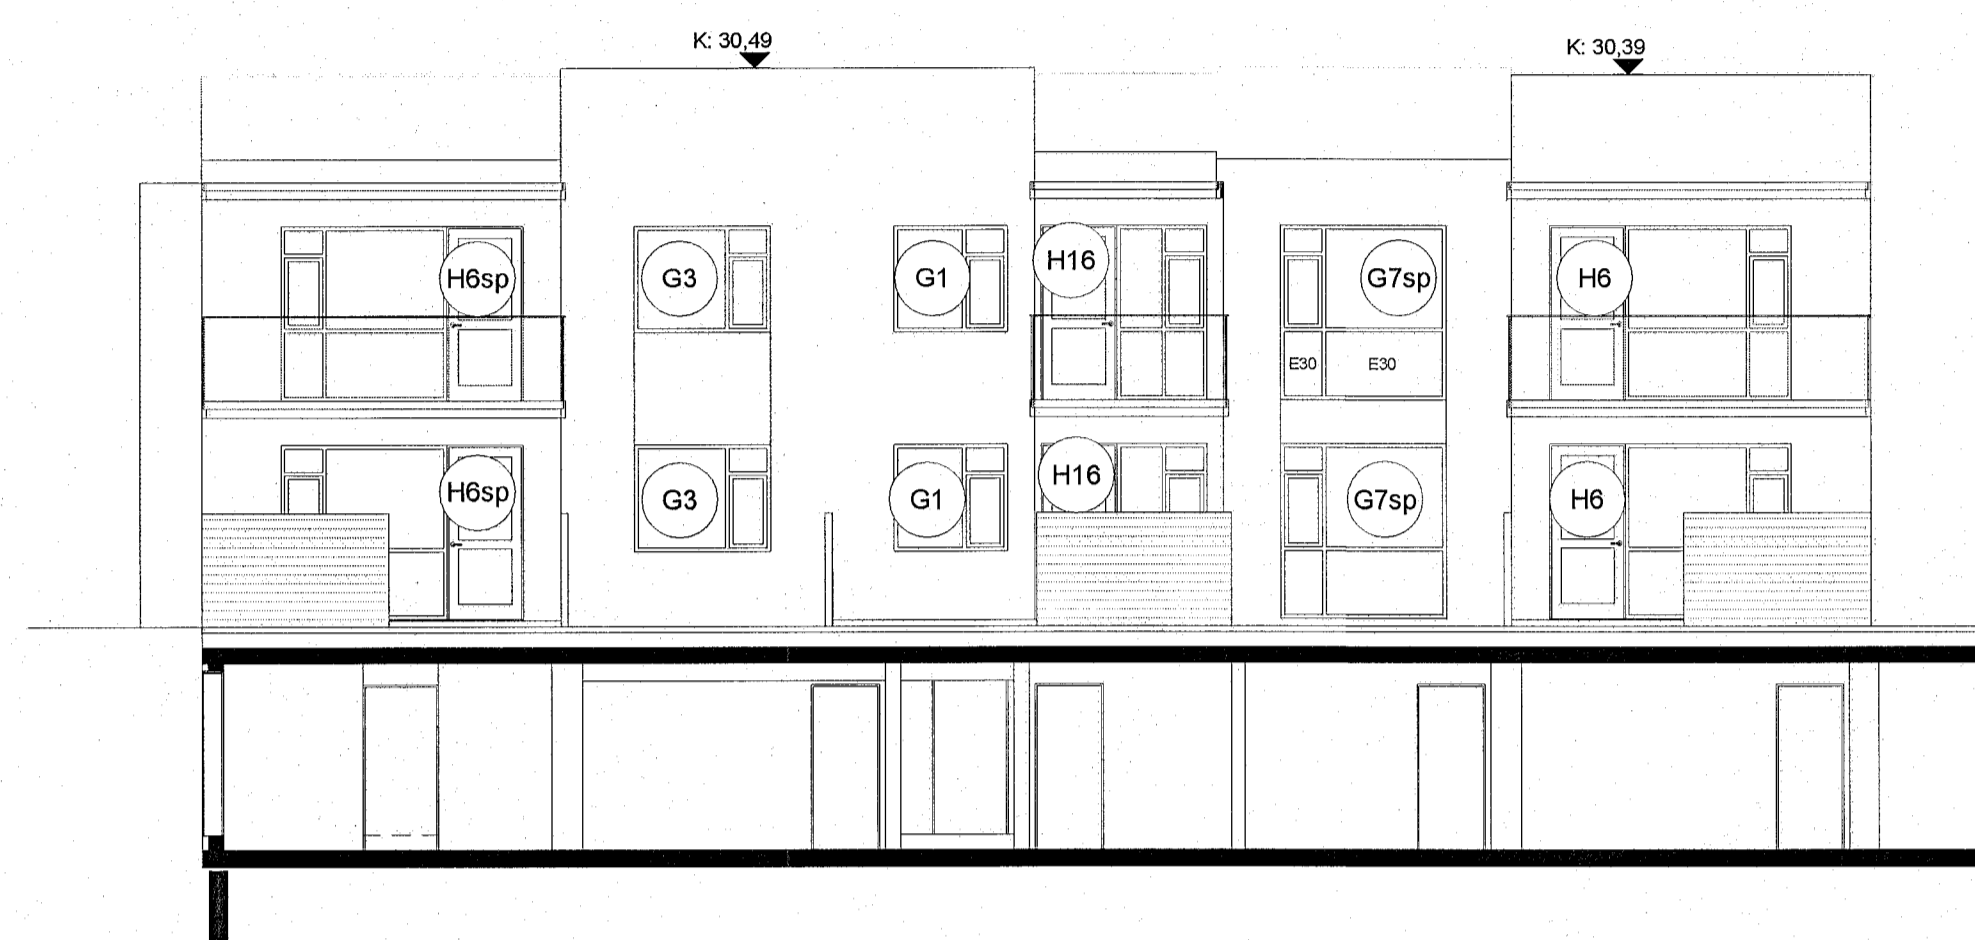


hús 19 - austur lykिल

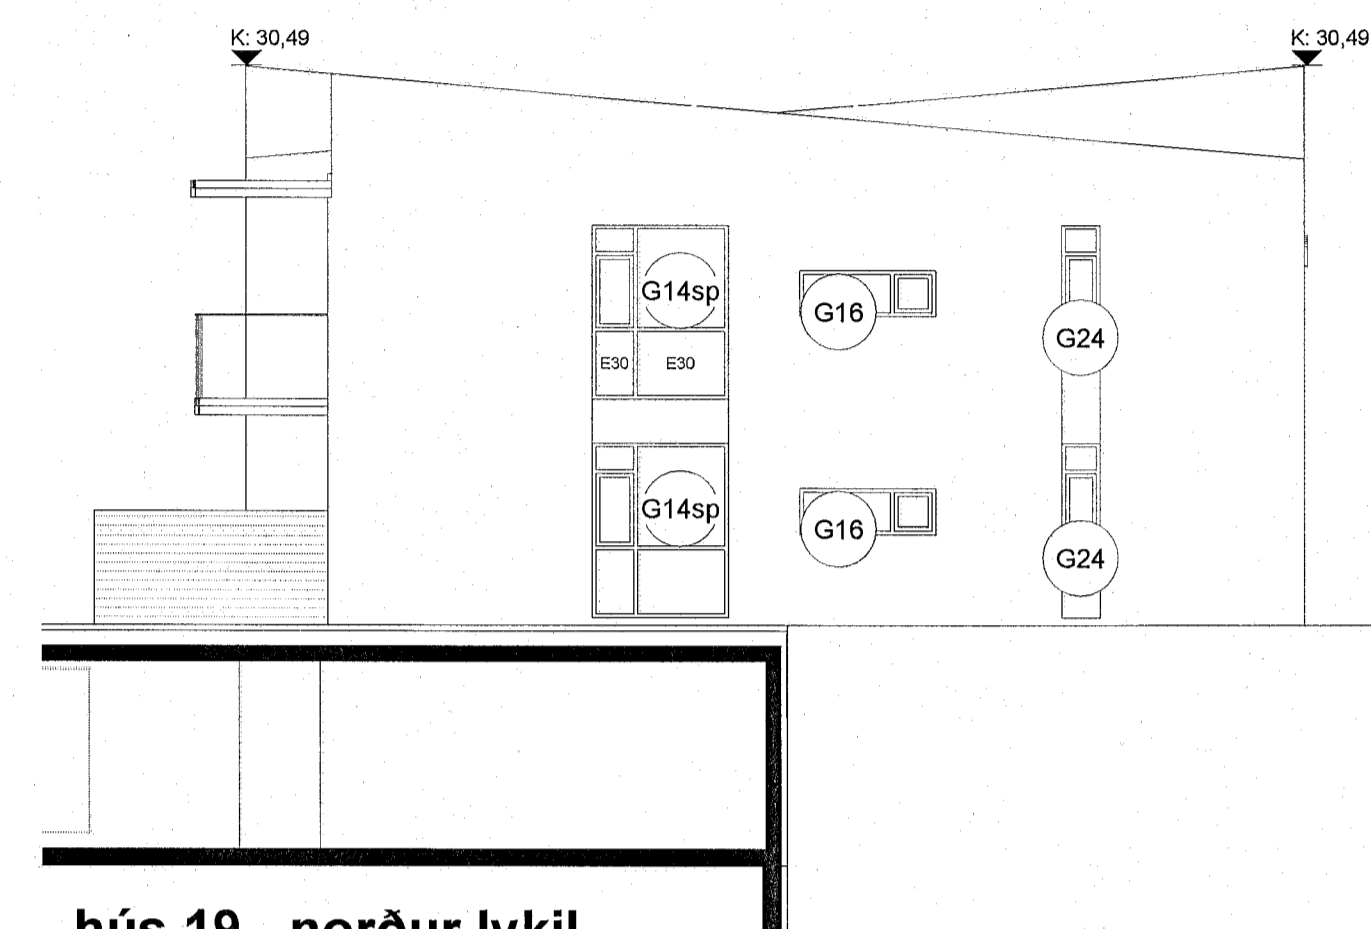

hús 19 - norður lykिल

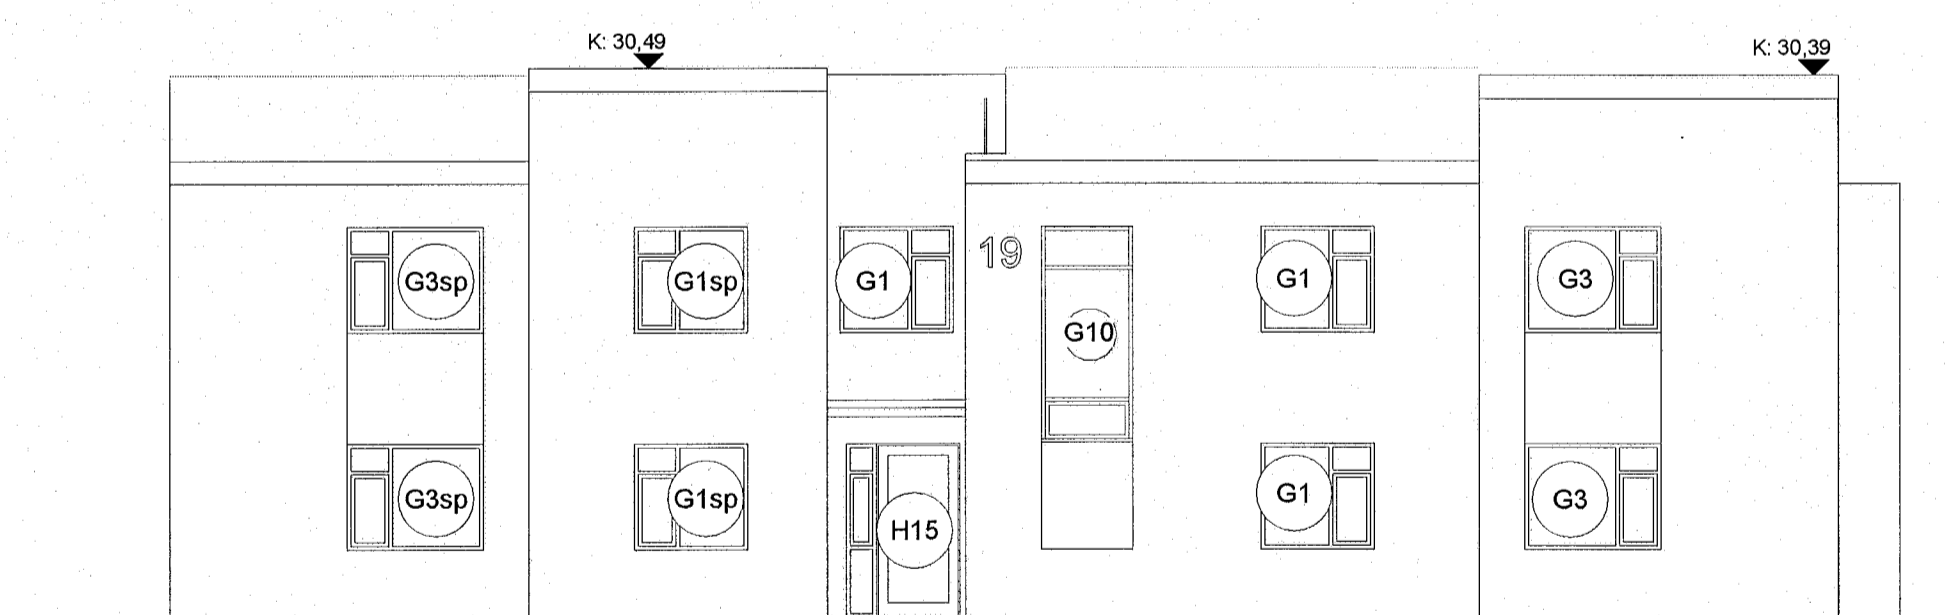

hús 19 - vestur lykिल

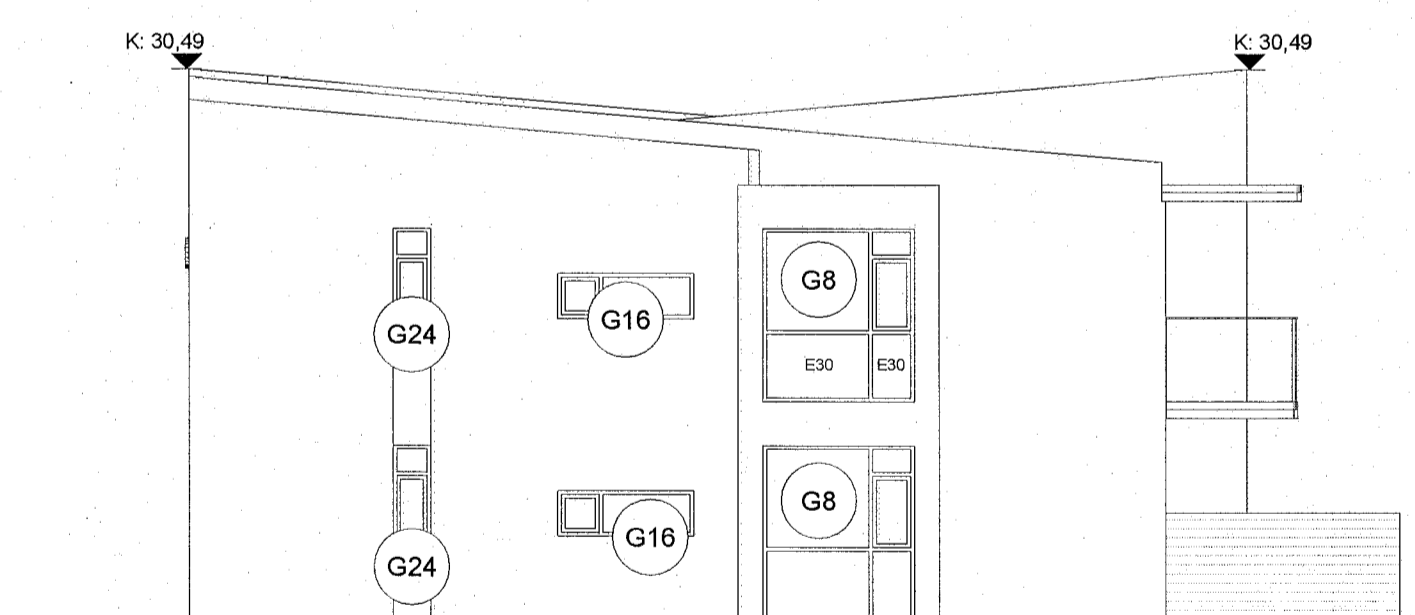

hús 19 - suður lykिल

breytingar:

Verkefni:

Ásvellir 3-5

sérteikningar

Lykilmynd gluggar og hurðir

Hannað af:	GG/AMV/AR/NA	Mælikvarði:	1 : 100
Teiknað af:	NA/PRV	Dagsetning:	20.12.2022
Samþykkt:			

ARCHUS arkitektar

Guðmundur Gunnlaugsson, arkitekt FAÍ
kt: 190554-3419
Archus sif, teiknistofa, Stórhófa 17.
110 Reykjavík. s: 567 7735 gsm: 898 7894
gg@archus.is - www.archus.is

S57
Númer

Bláskafi: A1