




skýringar:

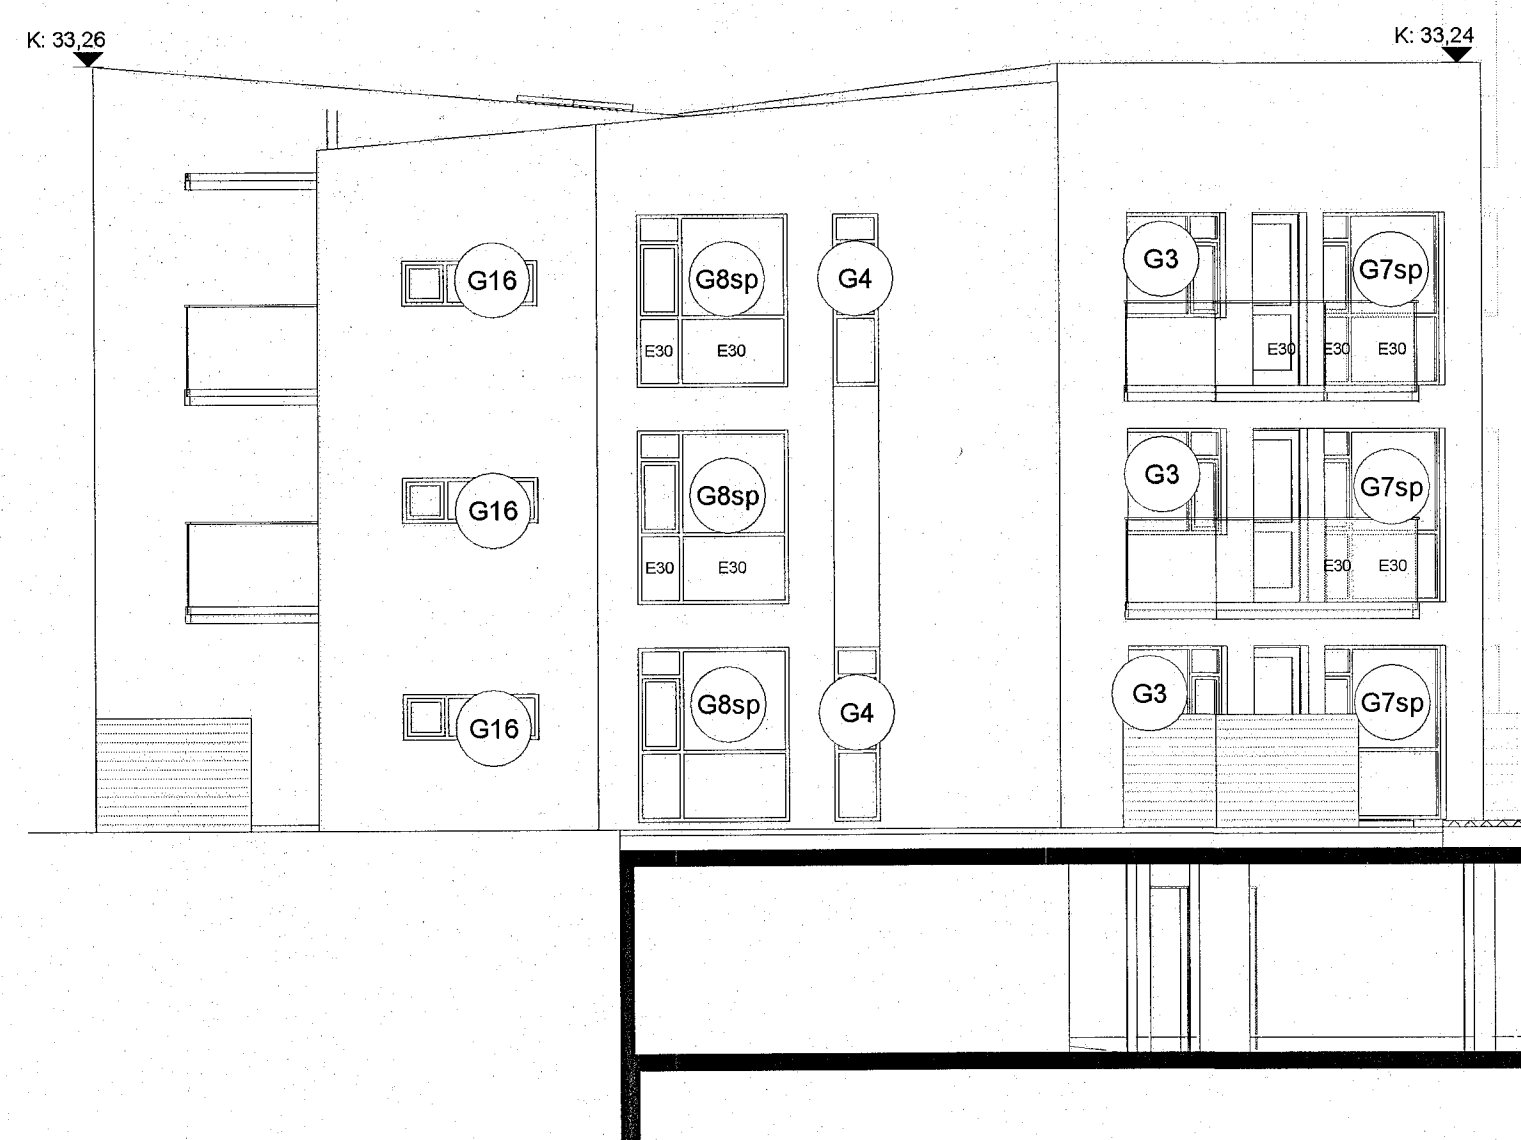


hús 17 - austur lykíl

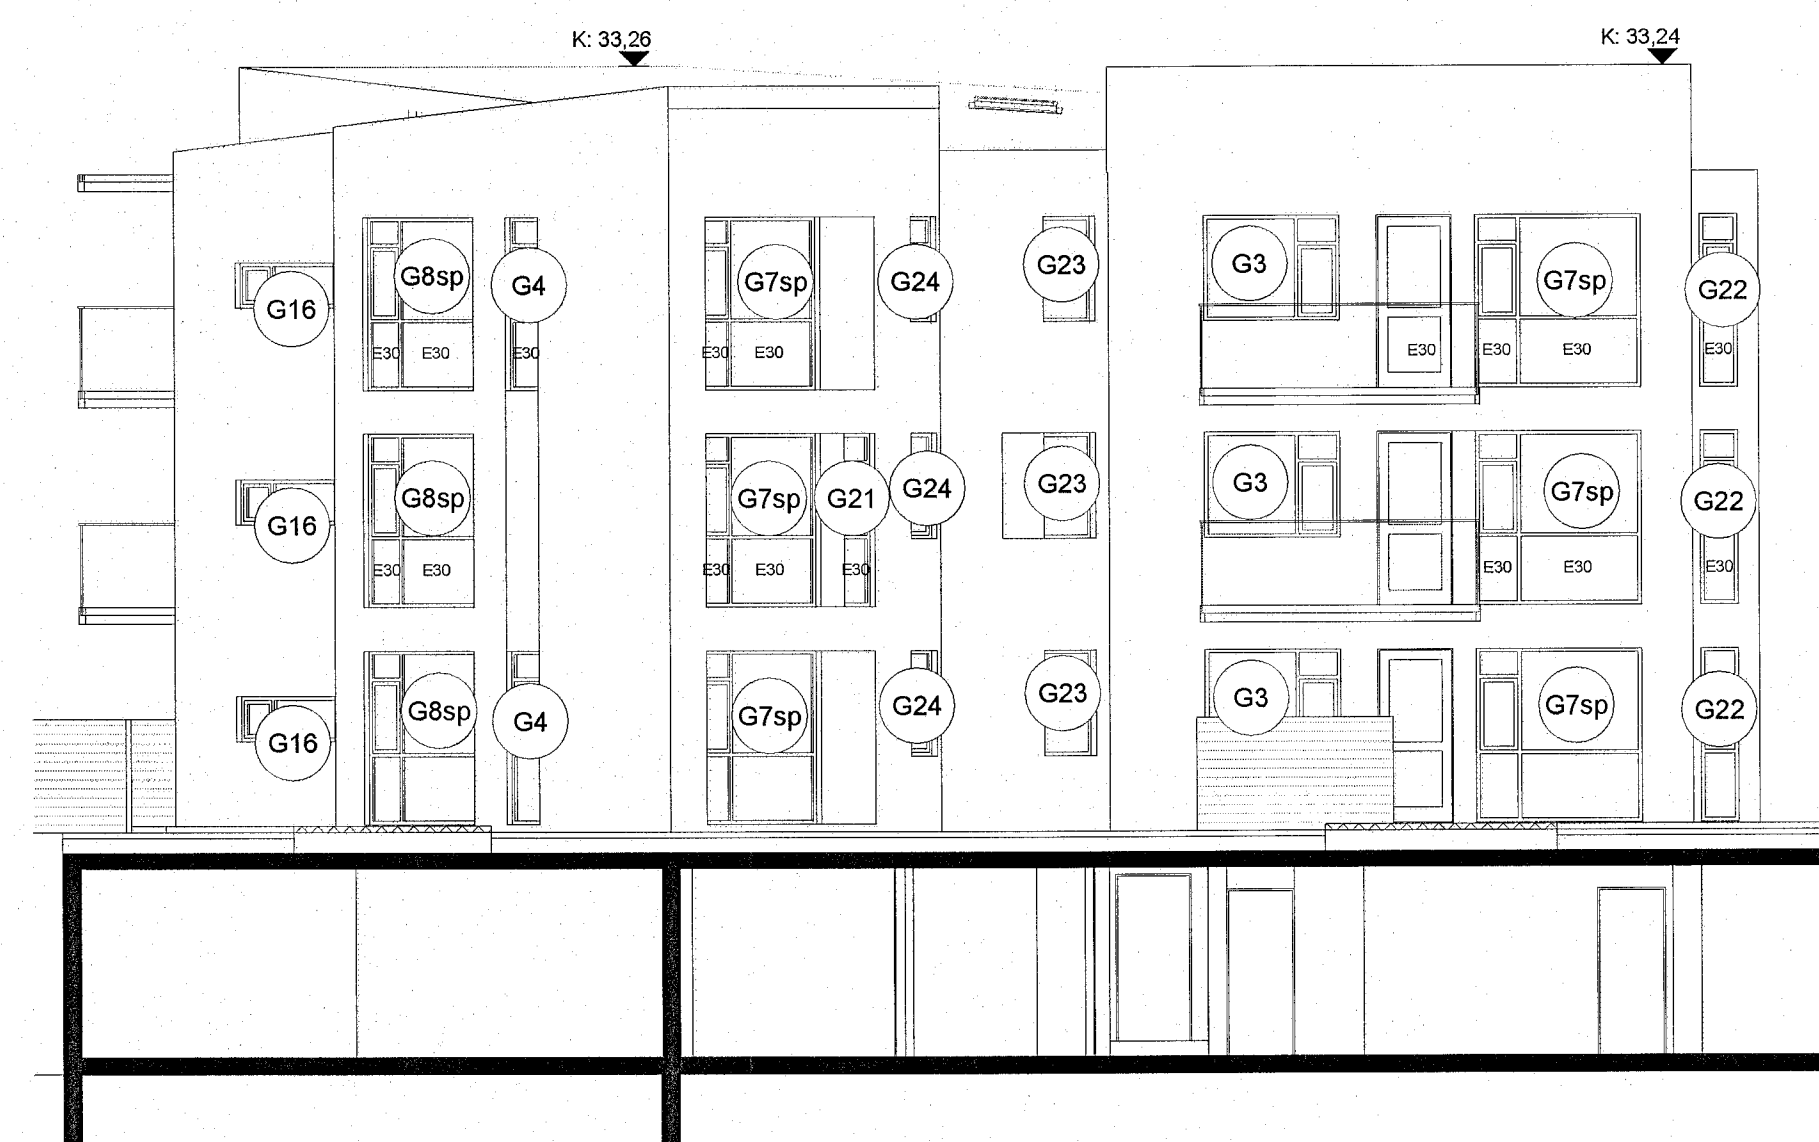

hús 17 - norður lykíl

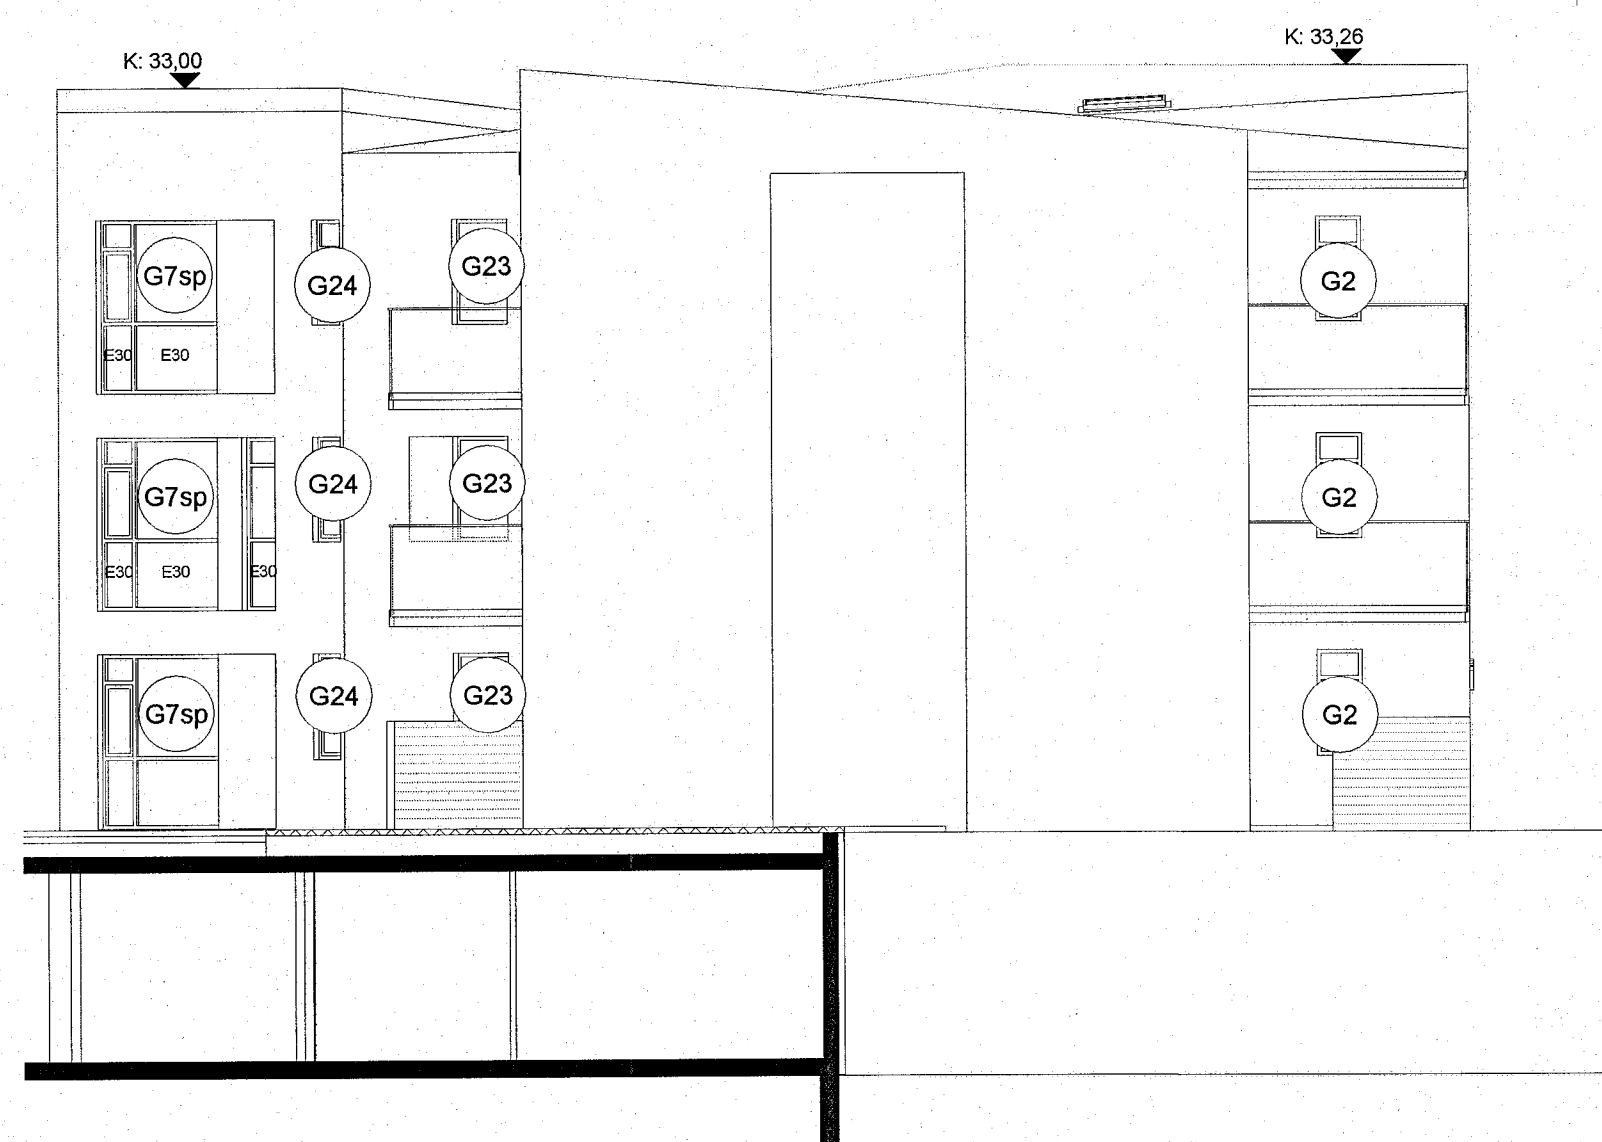

hús 17 - vestur lykíl

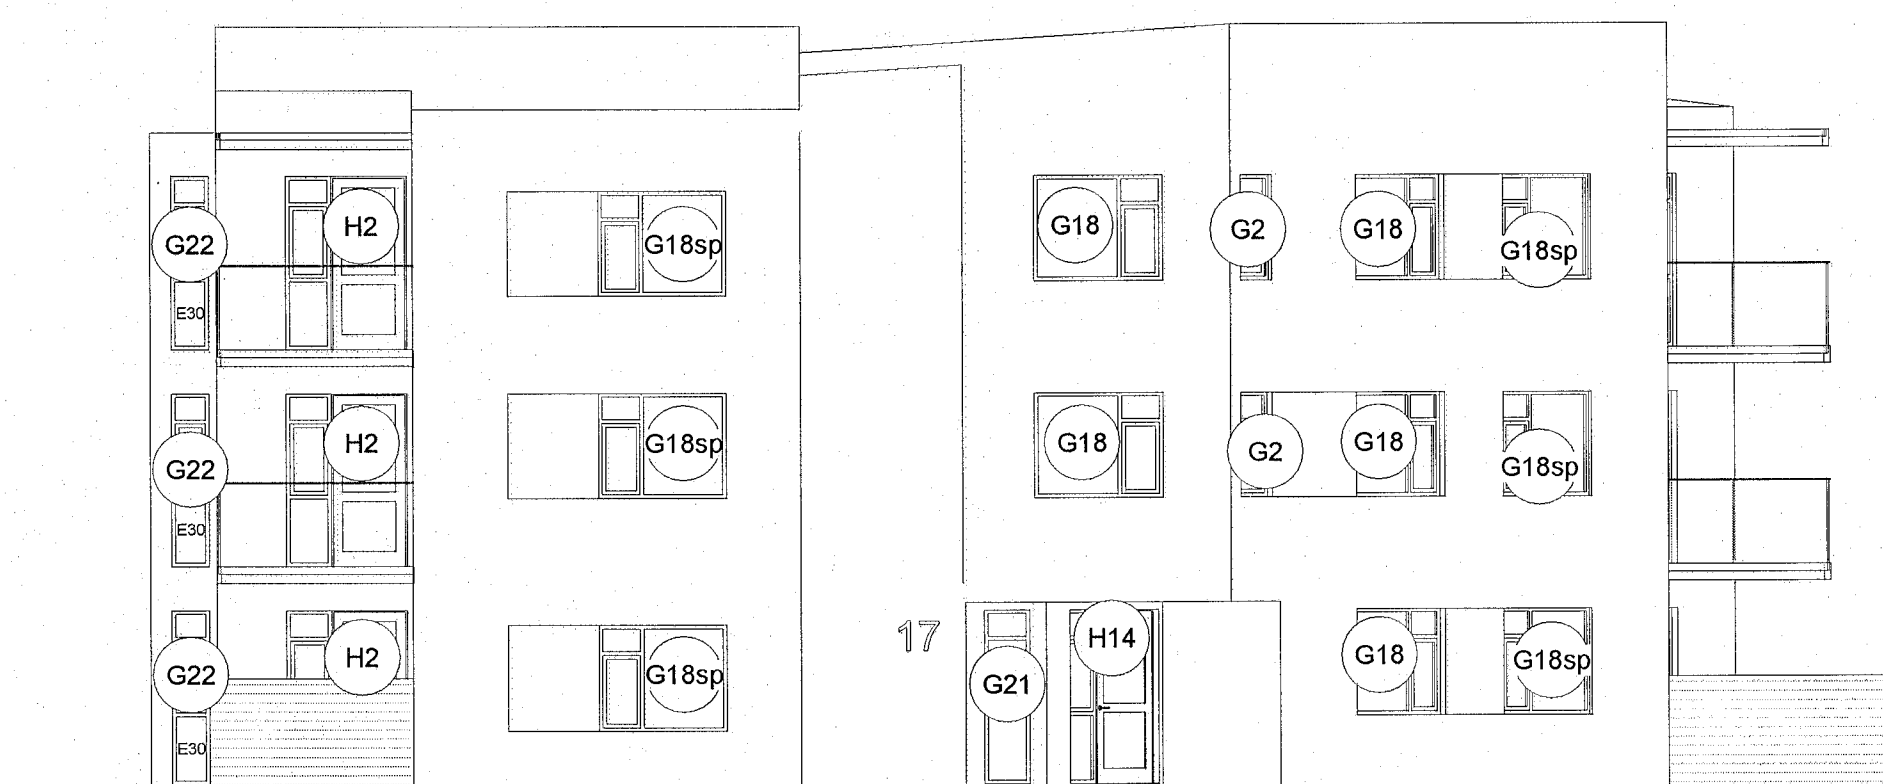

hús 17 - suður lykíl

breytingar:

Verkefni:

Ásvellir 3-5

sérteikningar

Lykilmynd gluggar og hurðir

Hannað af:	GG/AM/VI/AR/NA	Mælikvarði:	1 : 100
Teiknað af:	NA/PRV	Dagsetning:	20.12.2022

Samþykkt:

ARCHUS arkitektar

Guðmundur Gunnlaugsson, arkitekt FAI  
kt: 190554-3419  
Archus sif, teiknistofa, Stórhöfða 17,  
110 Reykjavík, s: 567 7735 gsm: 898 7894  
gg@archus.is - www.archus.is

S56  
Númer