




GRUNNMYND 1. HÆÐAR
1:100

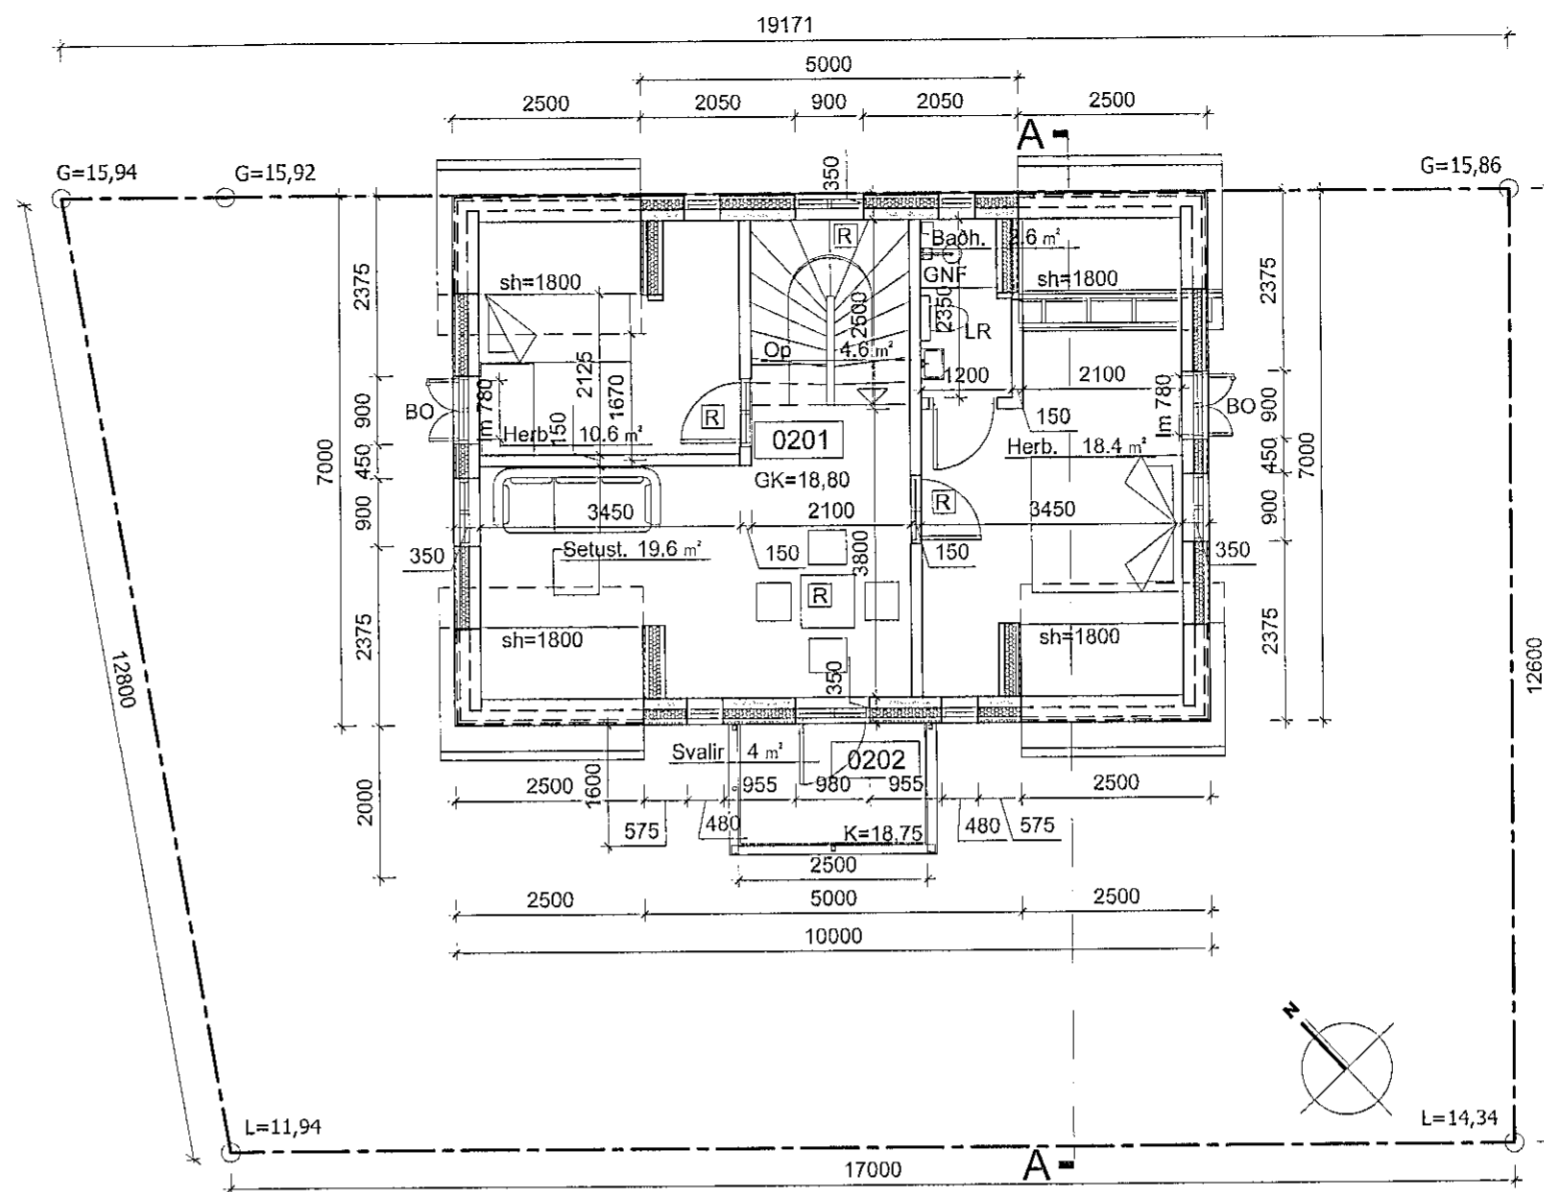

GRUNNMYND 2. HÆÐAR
1:100

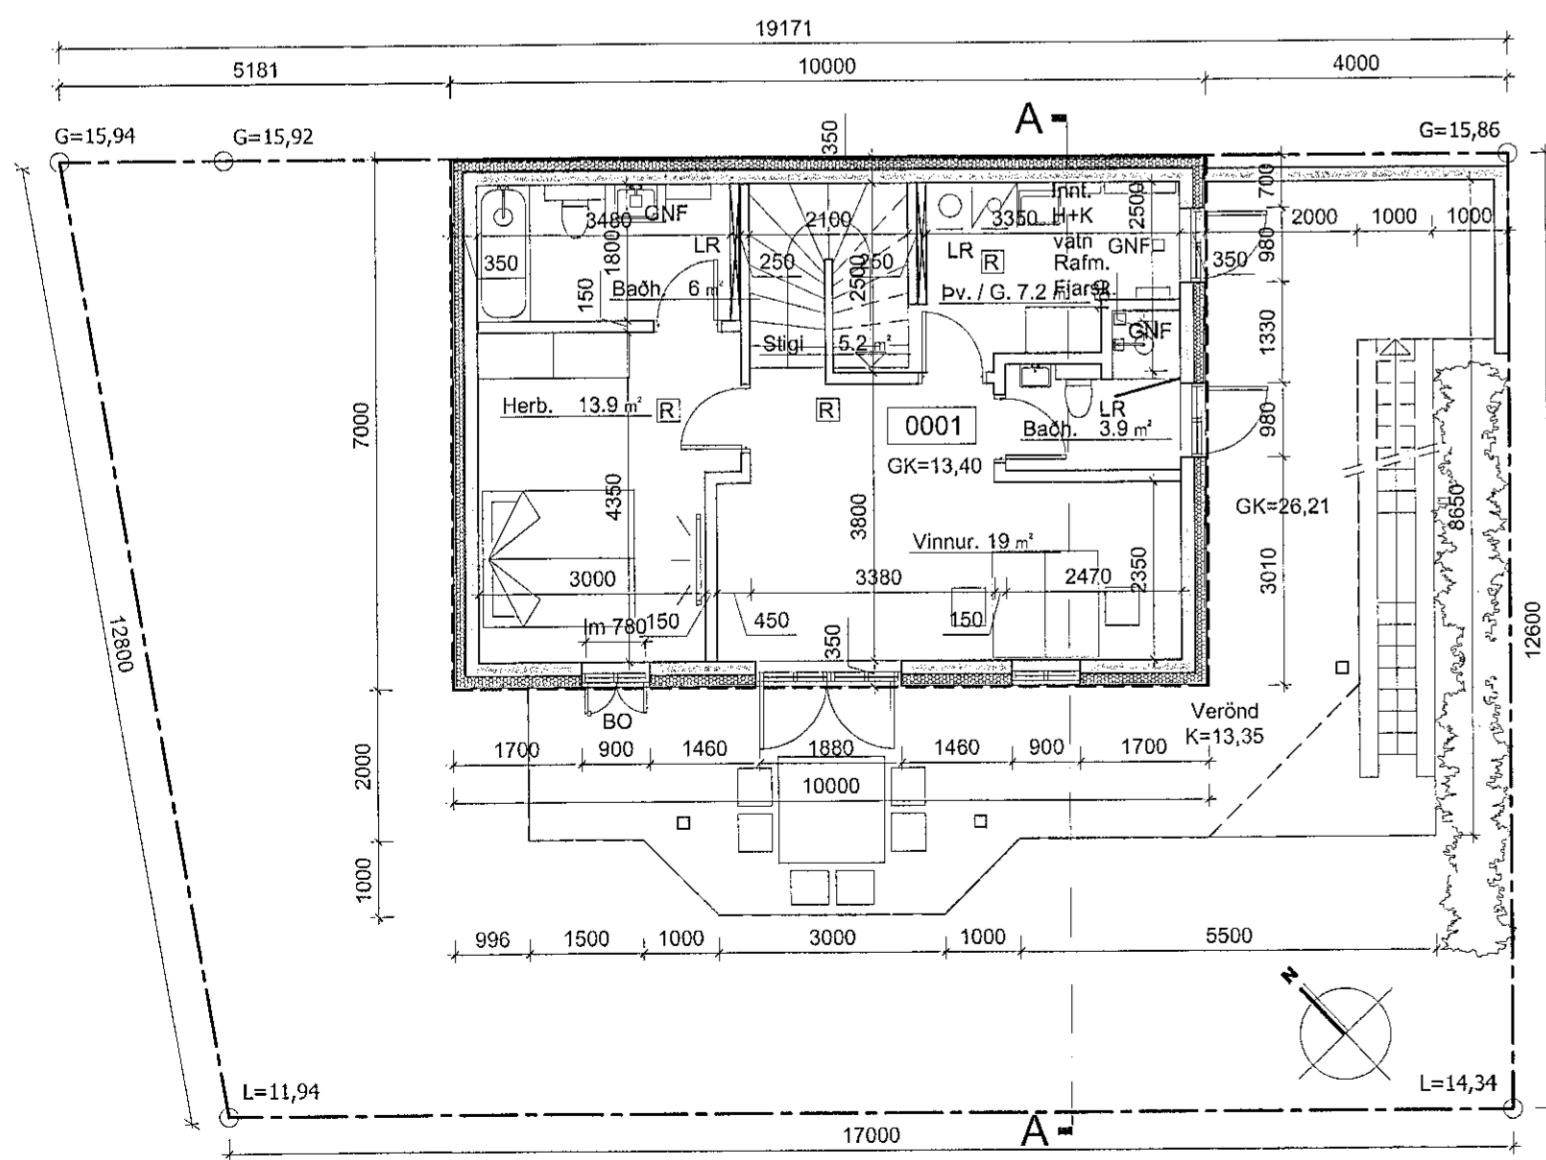

GRUNNMYND KJALLARA
1:100

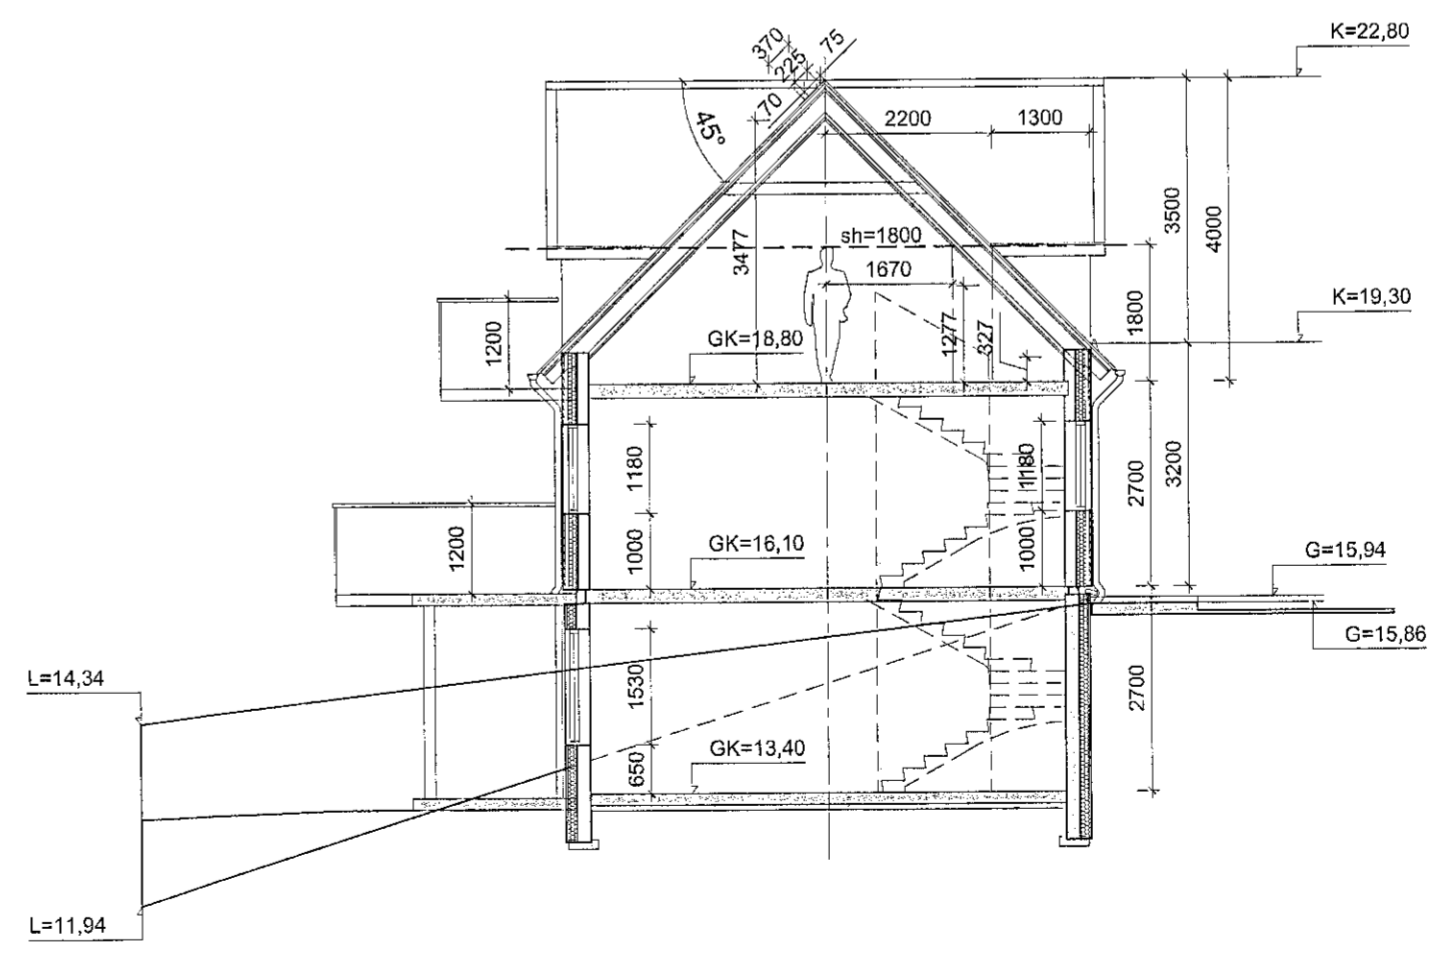

SNEIÐING A-A
1:100

SHS 31.05.2022

BREYTINGAR	NR.	DAGS.	BREYTING	SP.

Þóra Guðmundsdóttir Arkitekt
Hönnun - Skipulag - Ráðgjöf

Ránargata 9
710 Seyðisfjörður
Kt: 200553-7999
Tel: +354 8917010
tora.bergny@gmail.com

Þóra B. Guðmundsdóttir
tora.bergny@gmail.com
Kt: 200553-7999
Mobile: +354 8917010

Guðm. Hugí Guðmundsson
hugigudmundsson@gmail.com
Kt: 211066-5129
Mobile: +354 6947009

SAMÞYKKT *Sölun Bergsdóttir*

VERK
HVERFISGATA 12, HAFNARFIRÐI

TEIKNING
GRUNNMYND, SNIÐ

KVARDI
A2) 1:100
0 5m

DAGS. 2022-02-28 TEIKNING NR.

TEIKNAD AF GHG 10-02