


ÚTLIT NORÐVESTUR  
1:100

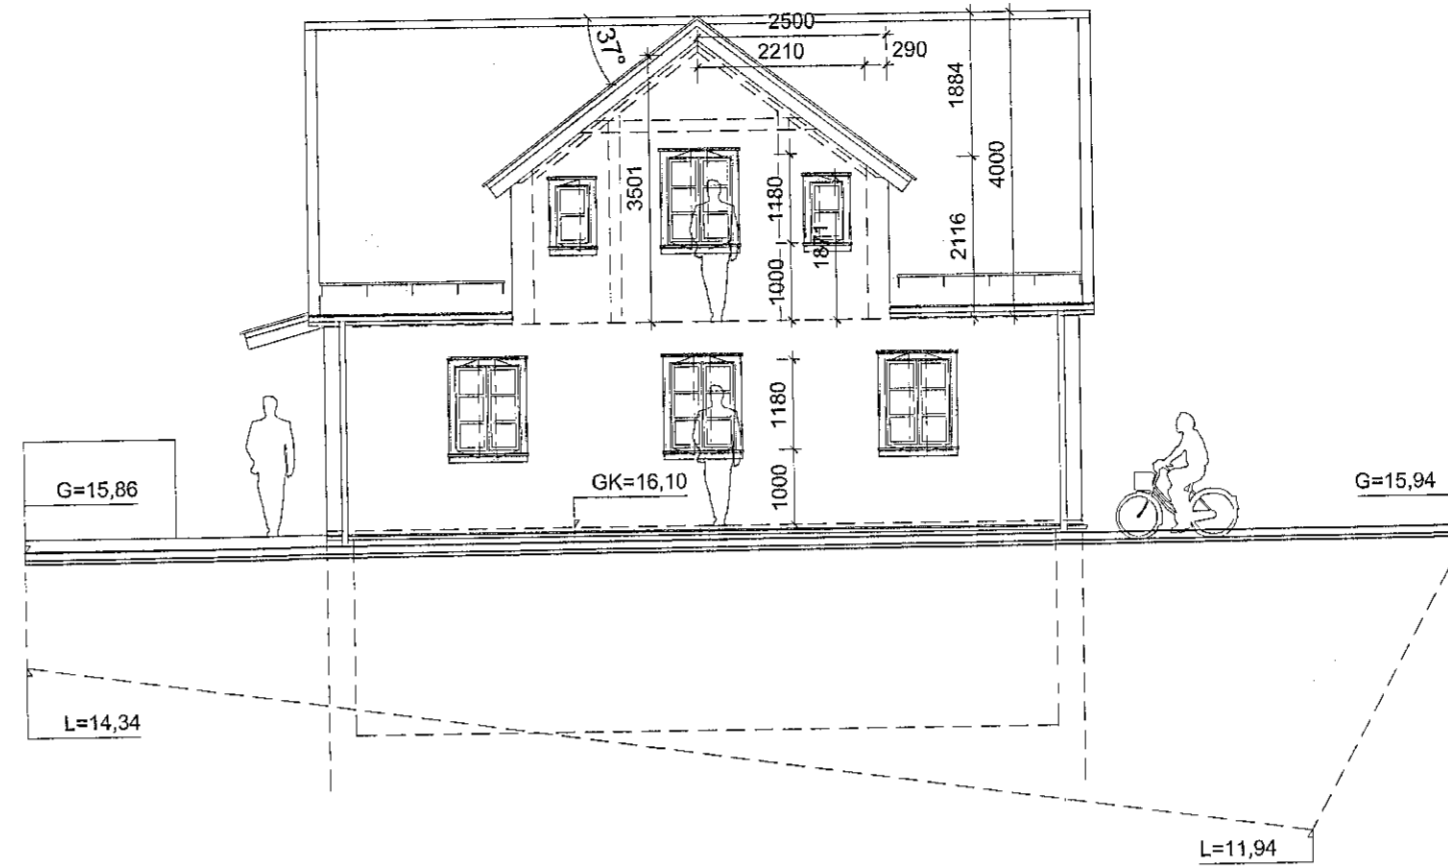

ÚTLIT NORÐAUSTUR  
1:100



ÚTLIT SUÐAUSTUR  
1:100



ÚTLIT SUÐVESTUR  
1:100

*SHS 31.05.2022*

BREYTINGAR	NR.	DAGS.	BREYTING	SP.

Þóra Guðmundsdóttir Arkitekt  
 Hönnun - Skipulag - Ráðgjöf

Ránargata 9  
 710 Seyðisfjörður

Þóra B. Guðmundsdóttir  
 tora.bergny@gmail.com


Guðm. Hugi Guðmundsson  
 hugigudmundsson@gmail.com

SAMÞYKKT *Selma Björnsdóttir*

VERK  
 HVERFISGATA 12, HAFNARFIRÐI

TEIKNING  
 ÚTLIT

KVARÐI  
 A2) 1:100

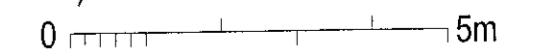

DAGS.  
 2022-02-28  
 TEIKNAD AF  
 GHG

TEIKNING NR.

10-03