



Útlit - Suður

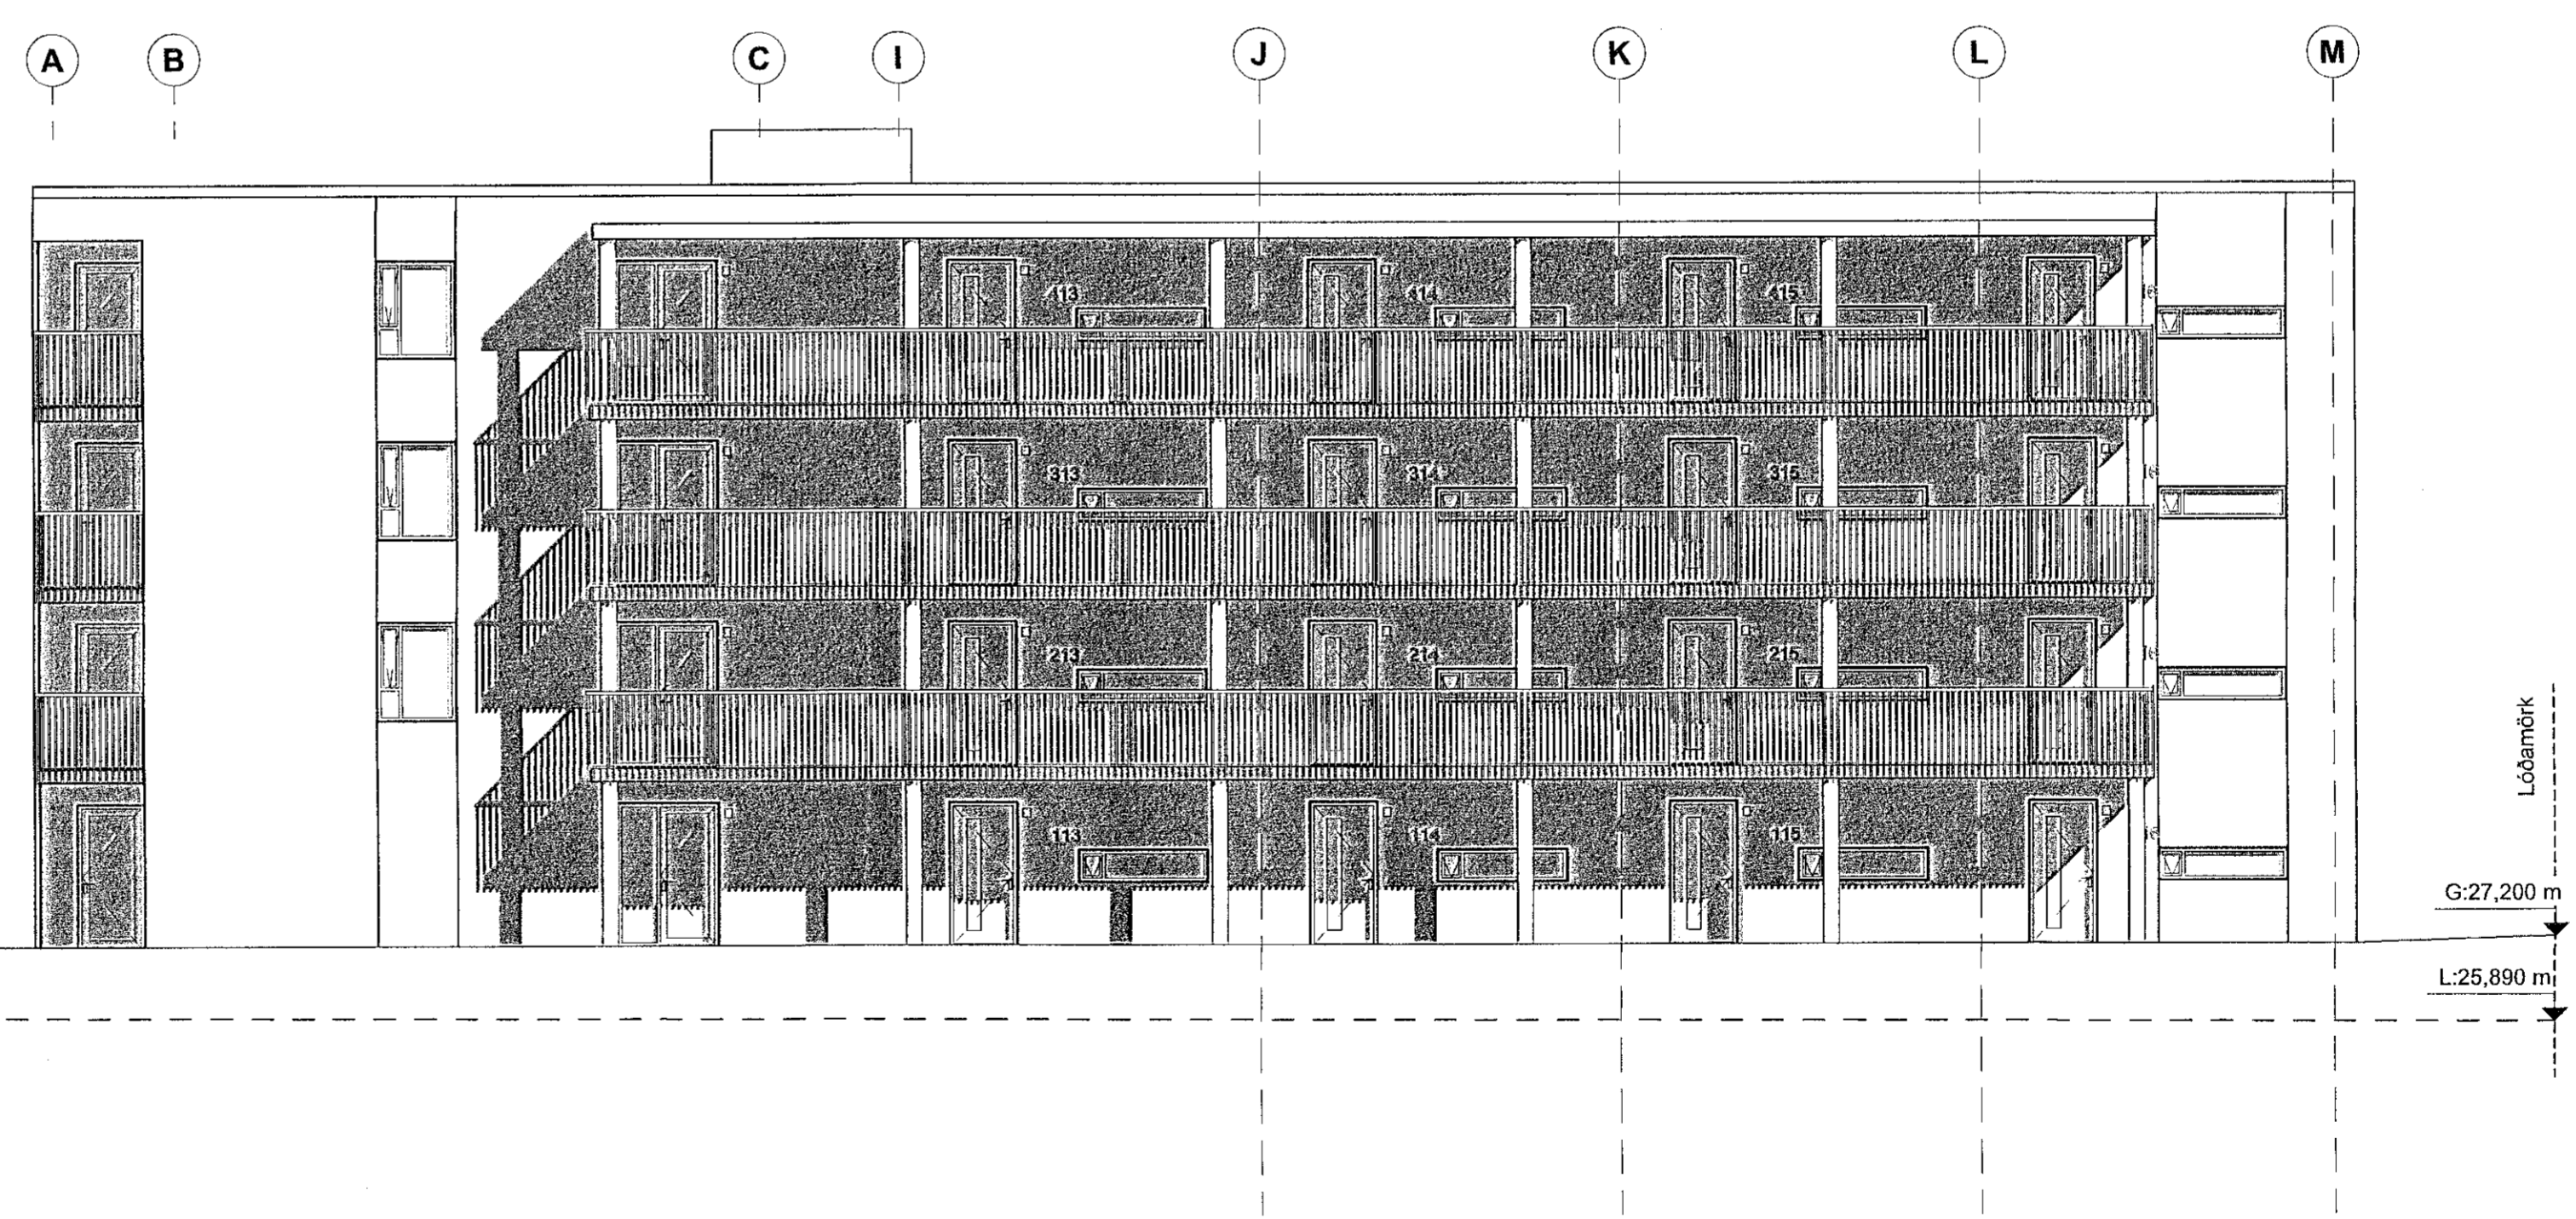


Útlit - Vestur

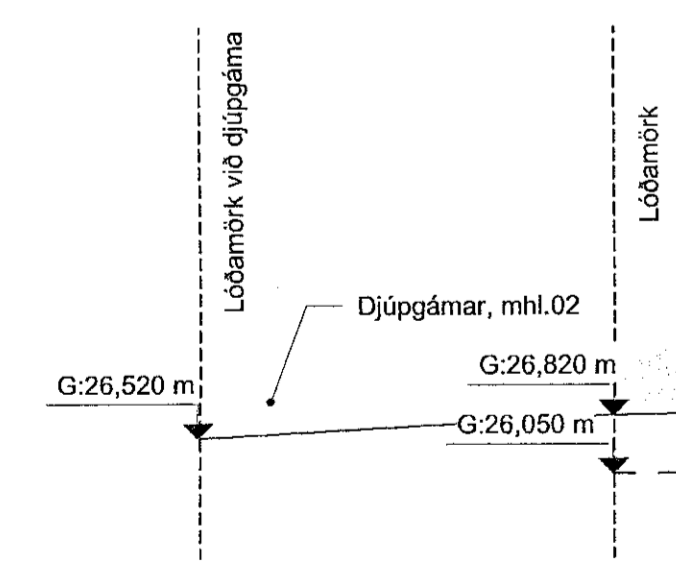

2021.05.07  
HANNI  
HANNI

SAS  
16.06.2021

A 07.06.2021 HI Br.v.aths.bygg.fulltr.  
BREYTINGAR

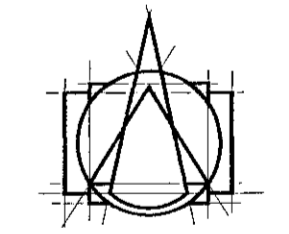

**T.ark**  
ARKITEKTAR  
HÁTÚNI 2b - 105 REYKJAVÍK  
Sími: 540 5700  
tark@tark.is - www.tark.is

VERKHEITI  
**Hringhamar 2, 221 Hafnarfj.  
Fjölbýlishús, mhl 01  
Aðaluppdrættir**

VERK  
**Útlit - Suður / Vestur**

MÁL:	1 : 100	DAGS:	28.05.2021
HAHNAD:	AA	TEIKNAD:	HVIL
YFIRFARID:	ISC		
VERKNUMER:	753-16	FL TEIKNINGANUMER:	04 1.3-02
		ÓTC:	A

SAMM: *Asgeir Asgeirsson* / *Asgeir MAA SAMMÁRK* KL.060161-5429

Öll árit og áritið bakið er hluti af hlið, er það samþykki höfundar, skv. ákvarðun höfundar.