


Útlit - Austur - Inngarður


2021.06.07  
*[Signature]*

SHS  
16.06.2021

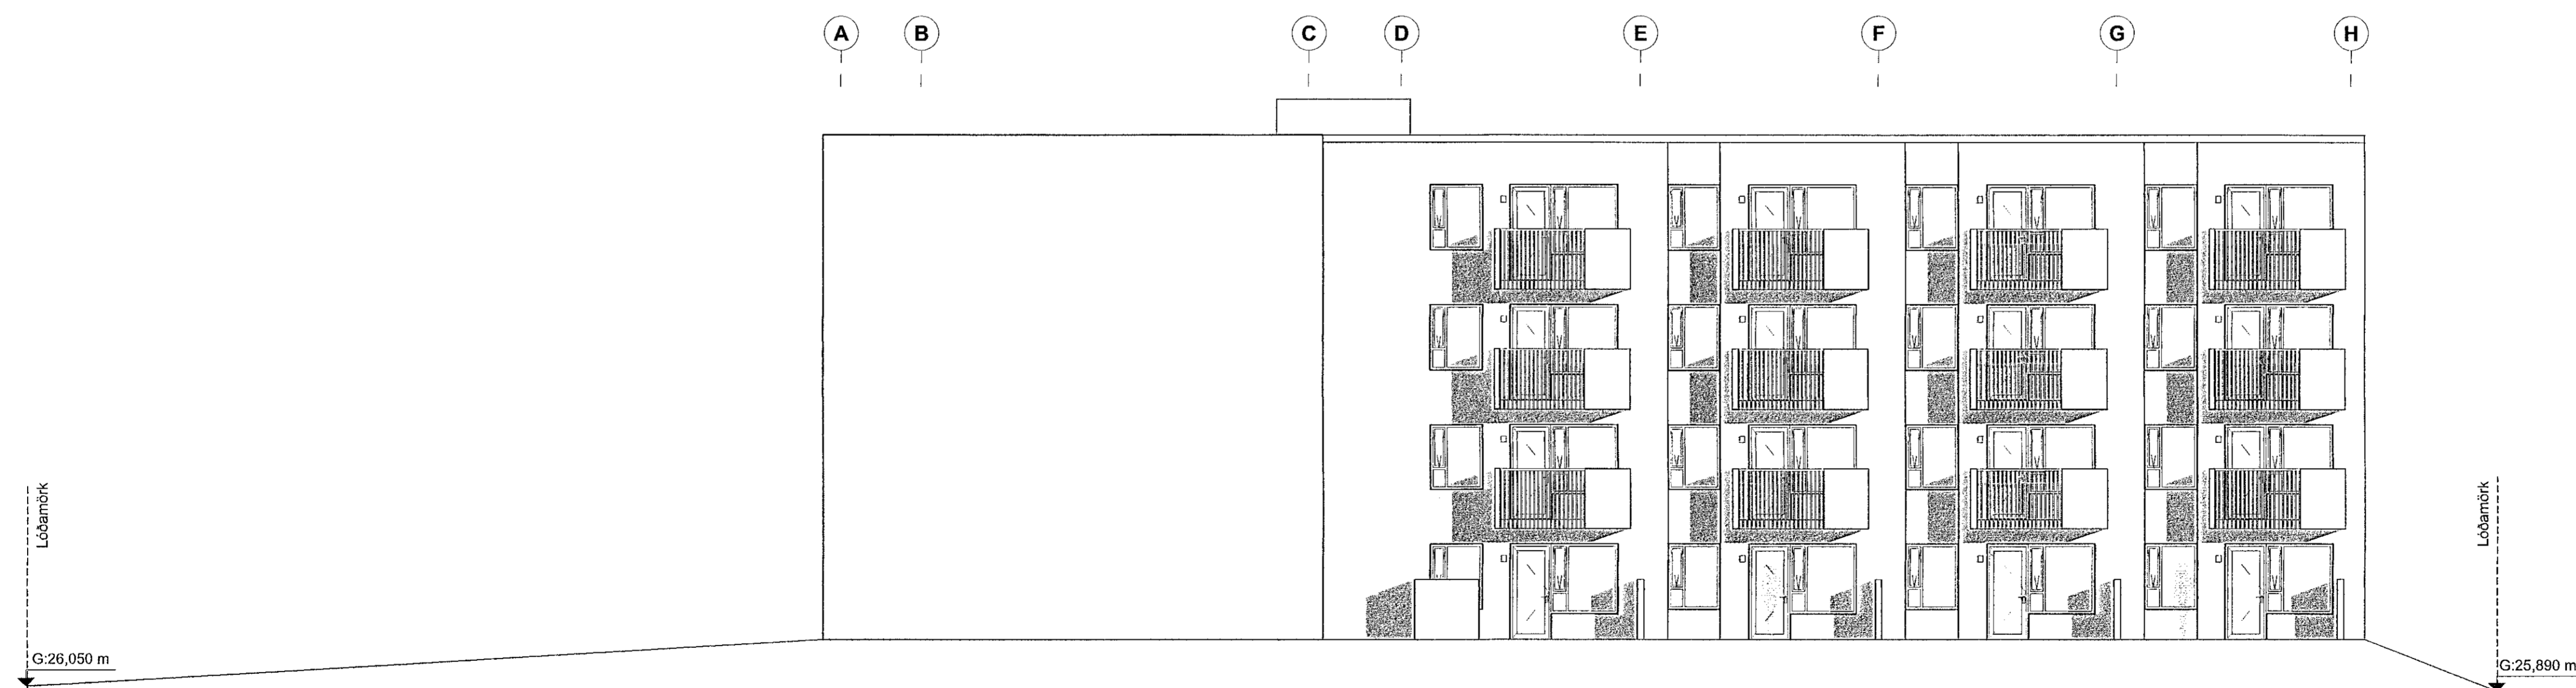

Útlit - Vestur - Inngarður

A 07.06.2021 HI Br.v.aths.bygg.fulltr.  
BREYTINGAR

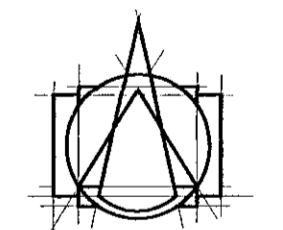

**T.ark**  
ARKITEKTAR  
HÁTÚNI 20 - 105 KEYKJAVÍK  
Sími: 540 5700  
tark@tark.is - www.tark.is

VERKHEITI  
Hringhamar 2, 221 Hafnarfj.  
Fjölbýlishús, mhl 01  
Aðaluppdrættir

VERK  
Útlit - Inngarður Austur / Vestur

MÁL: 1 : 100  
HÁNNAD: AA  
YFIRFARÐ: ISC  
VERKINGMÉR: 753-16

DAÐS.: 28.05.2021  
TEKNAÐ: HI/IL

FL. TEKNINGANÖMÉR. GTC  
04 1.3-03 A

*[Signature]*  
SAMP. Ásgeir Ásgeirsson / Arkitekt MAA SAMARK KL.060161-6429