


Útlit - Suður

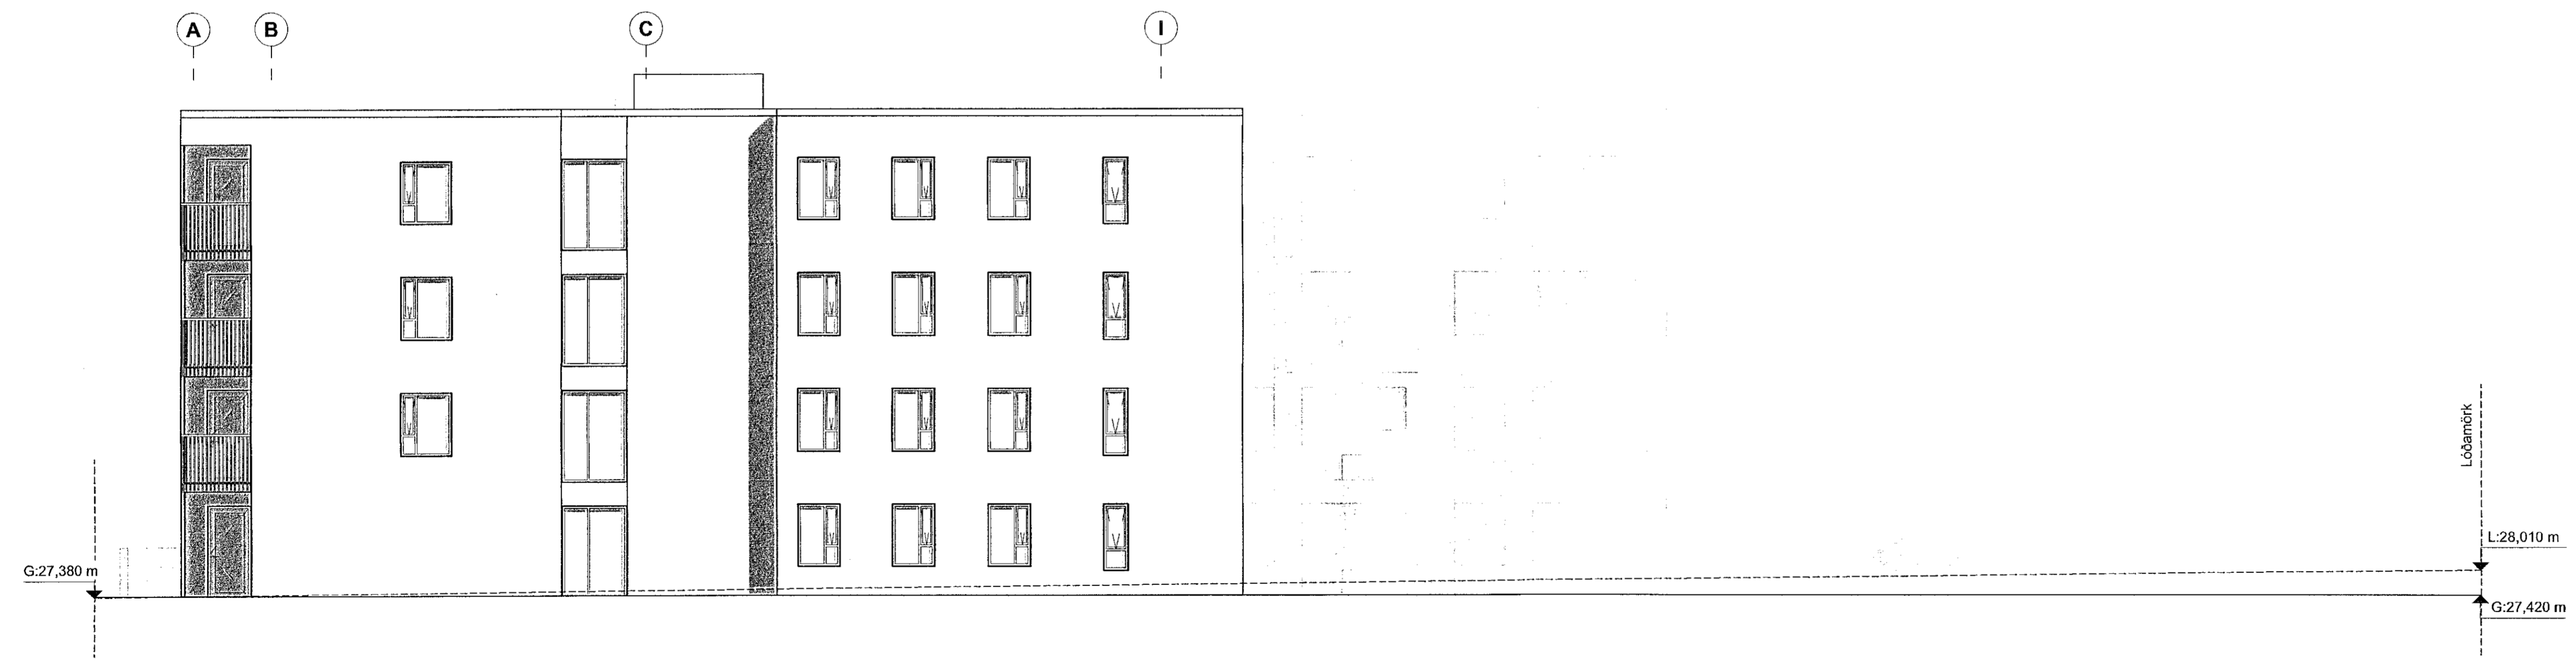


Útlit - Vestur

2021.05.31

MANNVIT  
S. 202104  
S. 202104

SHS  
15.06.2021

A 31.05.2021 HI Br.v.athugas.b.fulltrúa  
BREYTINGAR

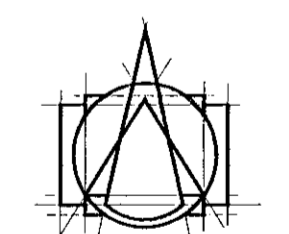

**T.ark**  
ARKITEKTAR  
HÁITÚNI 2b - 105 REYKJAVÍK  
SÍMI: 540 5700  
tark@tark.is - www.tark.is

VERKHEITI  
Nónhamar 1-3, 221 Hafnarfj.  
Fjölbýlishús, mhl 01  
Aðaluppdrættir

VERK  
Útlit - Suður / Vestur

MÁL: 1 : 100	DACS: 07.05.2021
HAUNAD: AA	TEIKNAD: HI/IL
YFIRFARID: ISC	
VERKINGUMER	FL TEIKNINGANUMER
753-16	04 1.3-02
	A

SAMP. Ásgeir Ásgeirsson  
ARKIHT MAA SAMARK KL-050161-5429

Öi afhent og afrit tekið, að hluta eða heila, er lög samþykki höfundar, skv. ákvæðum höfundalaga.