


Útlit - Austur - Inngarður

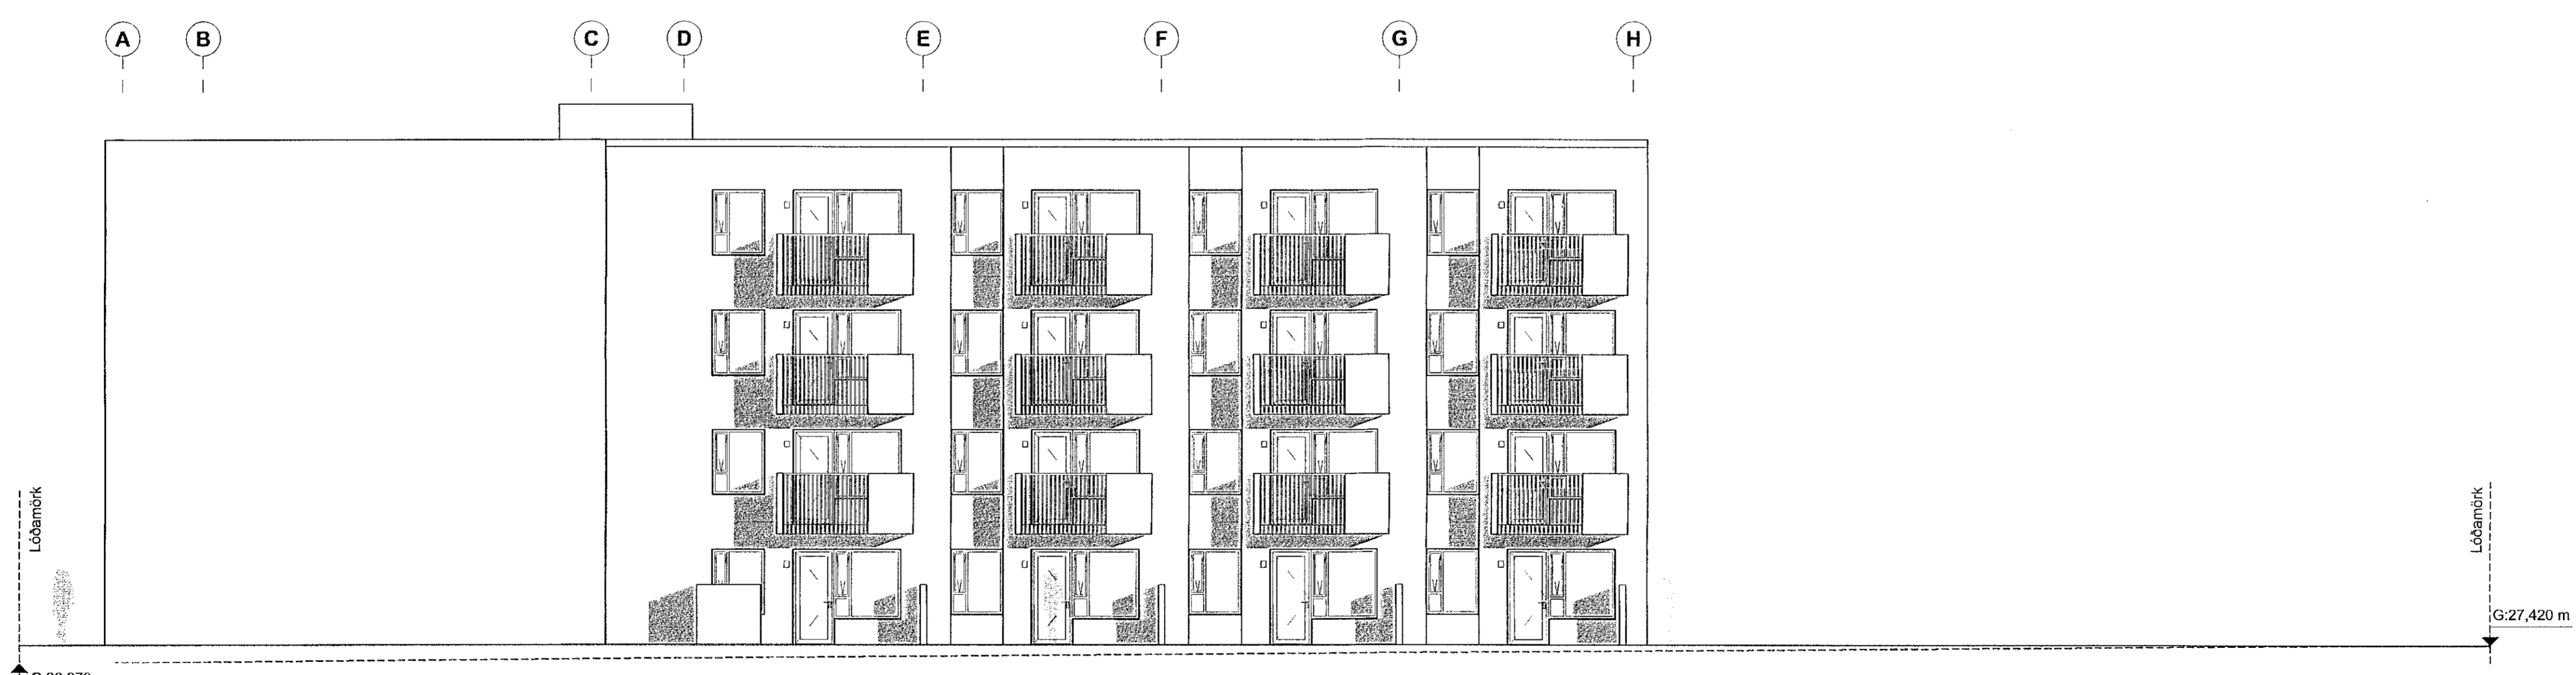

Útlit - Vestur - Inngarður

2021.05.31
[Signature]
SAS
15.06.2021

A 31.05.2021 HI Br.v.athugas.b.fulltrúa
BREYTINGAR



VERKHEFI
Nónhamar 1-3, 221 Hafnarfj.
Fjölbýlishús, mhl 01
Aðaluppdrættir

VERK
Útlit - Inngarður Austur / Vestur

MÁL:	1 : 100	DAGS:	07.05.2021
HANNAU:	ÁÁ	TEIKNAD:	H/M/L
VERKFRAM:	ISC	VERKFRAMER:	FL TEIKNINGANÖMUR
753-16	04	1.3-03	A

STAMP: Ásgeir Ásgeirsson Arkitekt M.A. SAMMARI KL.060161-5429

Öll réttindi og áfrit tekið. Öll hluta eða heild, er hluti samþykktar löndunar, ákv. ákvarðunar löndunarlaga.