




Gambykkt bann
 25. MAÍ 2022
 Byggingarfulltrúinn í Hafnarfirði
Sólu Brynjar

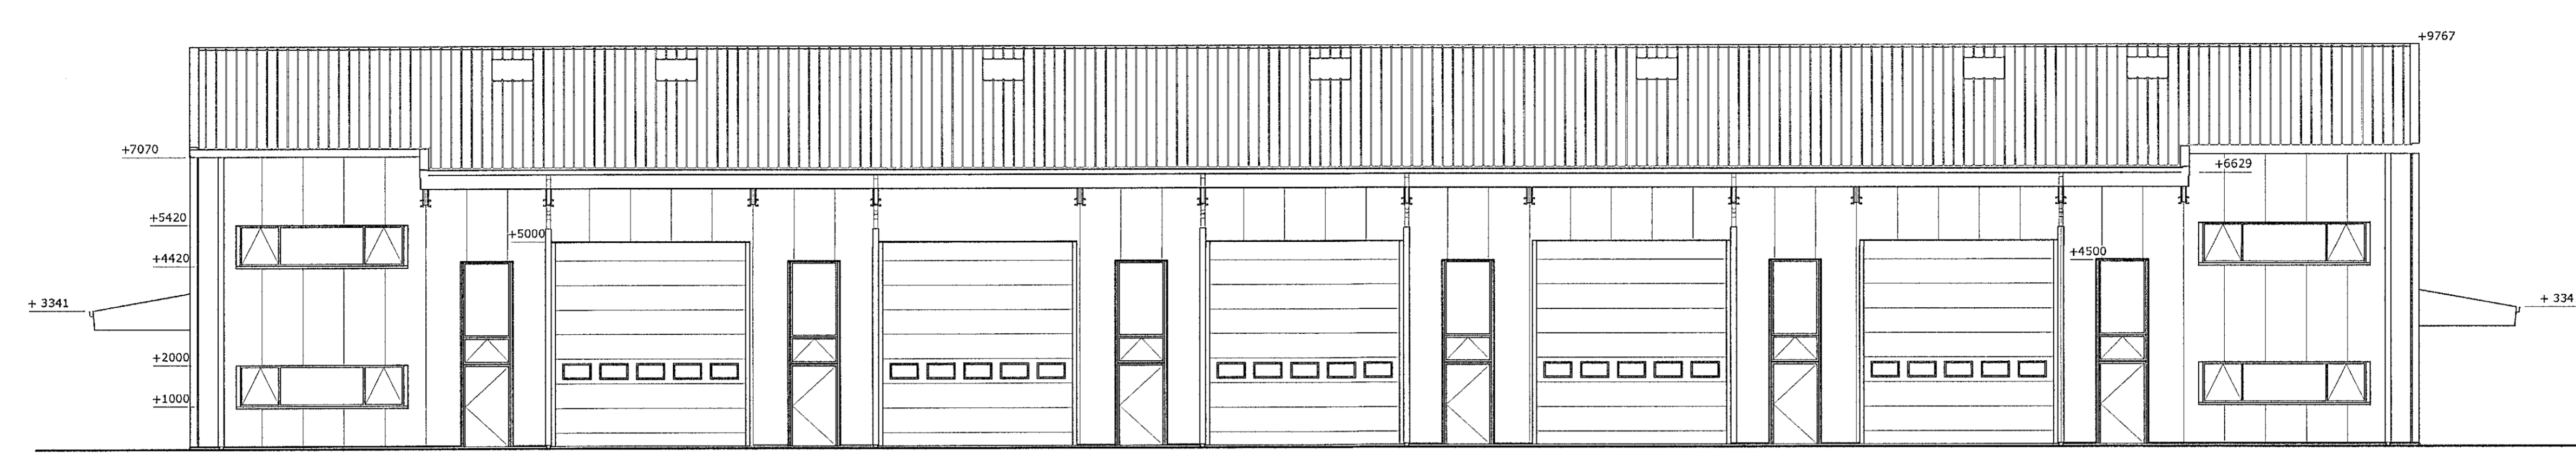


Suður hlið.

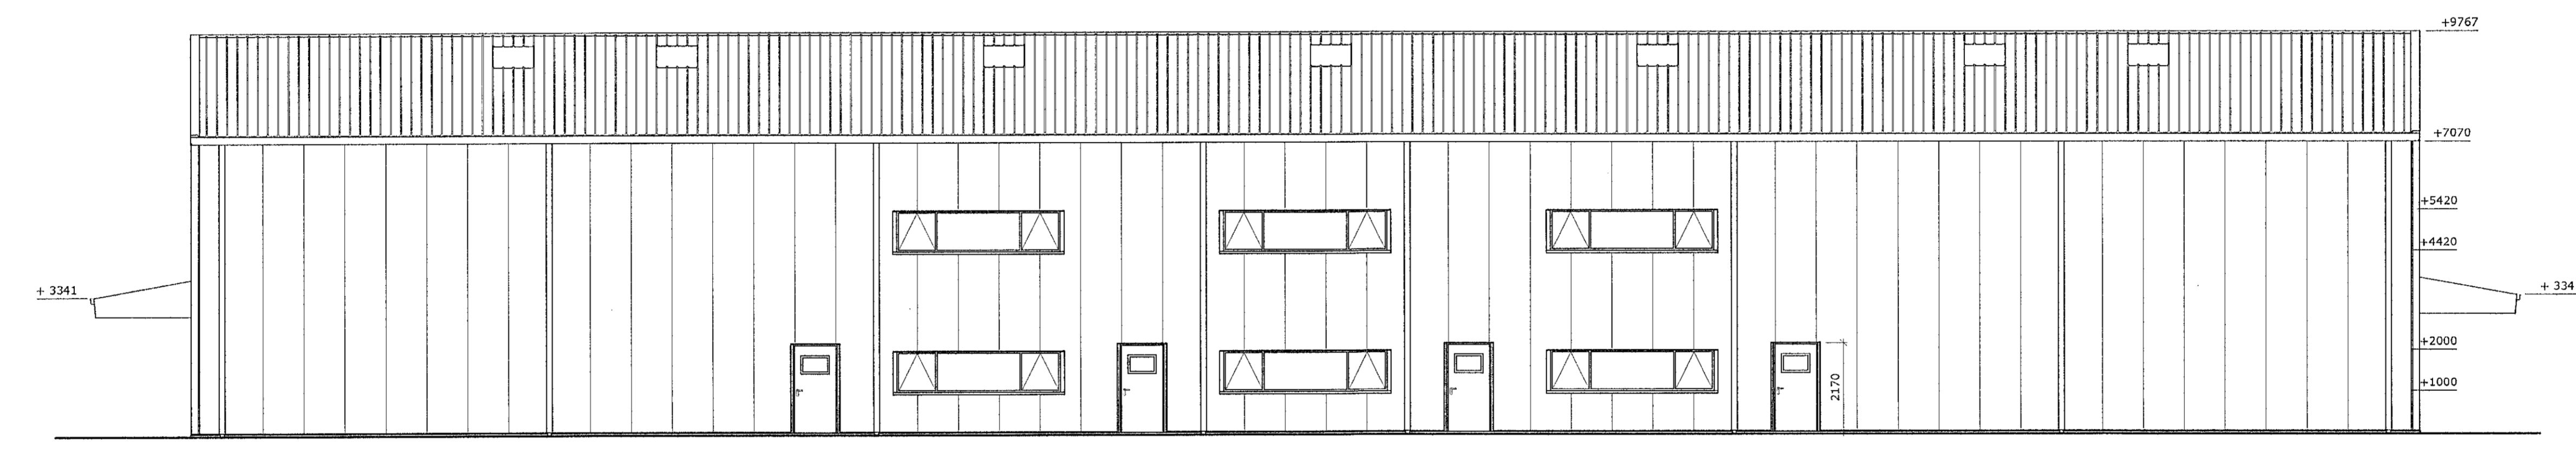

Norður hlið.

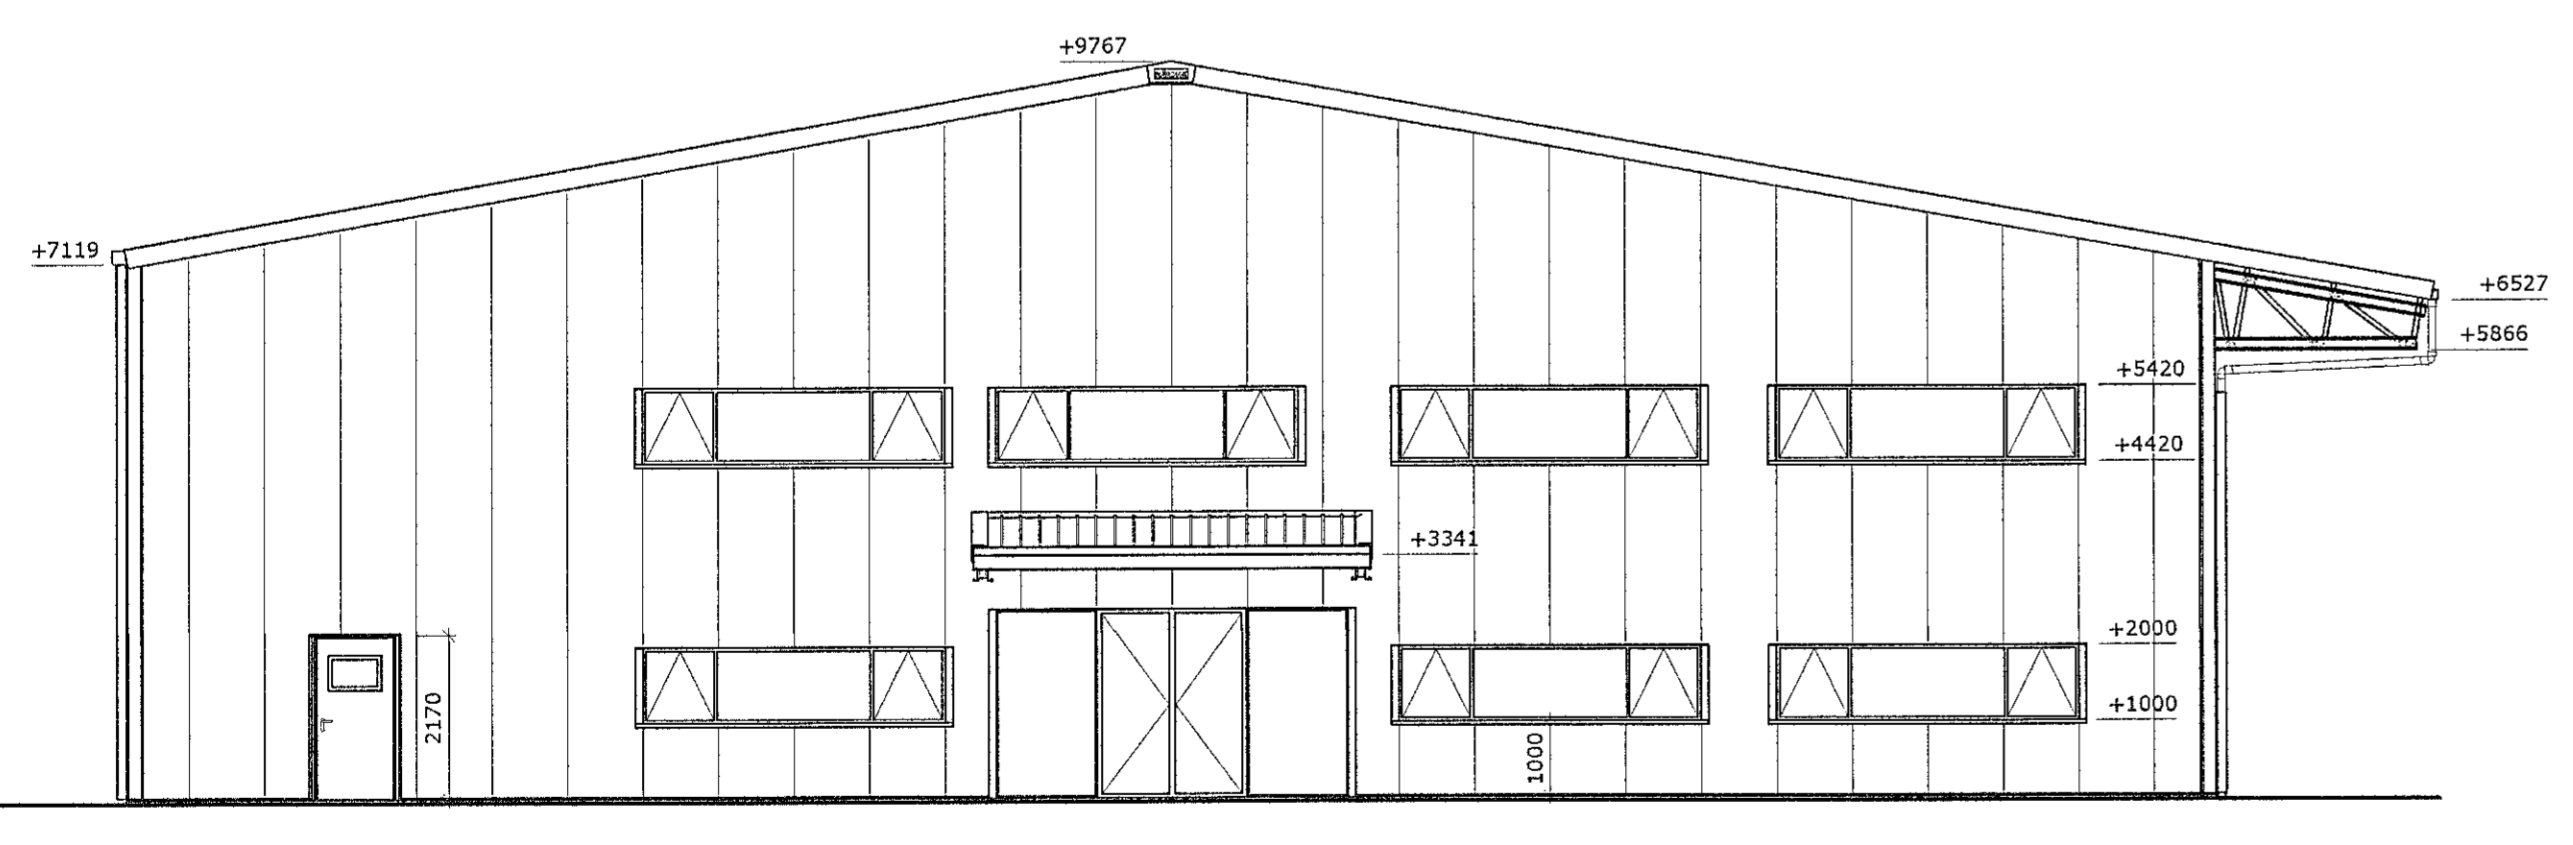

Vestur gafi.

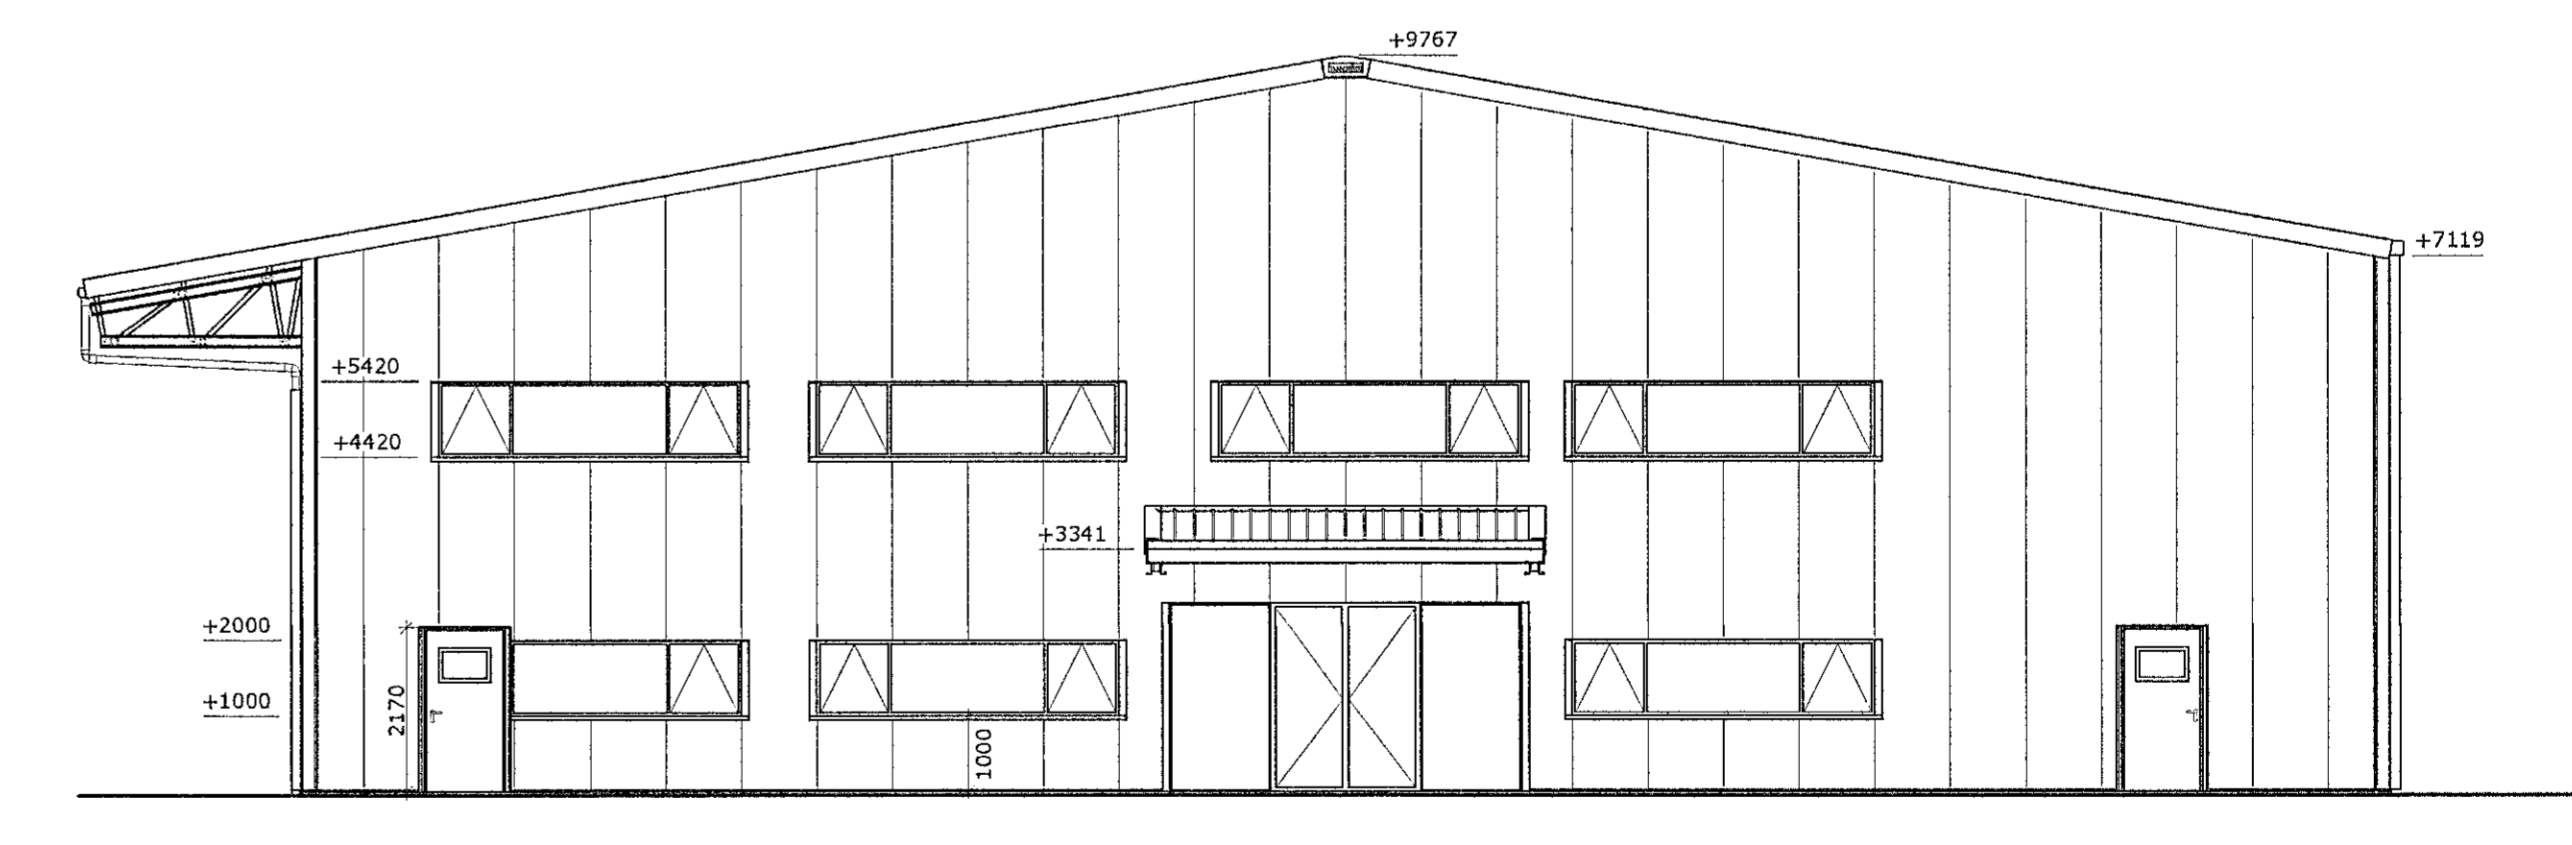

Austur gafi.

SFS 29.06.2022

Yfirfarið af
 heuphönnuði
 LOTA

EUROstál ehf Sundabraut 5, 104 Reykjavík Símar: 517 0335 / 618 3300, email: kjartan@eurostal.is Breytt: 23.03.2022			Verkheiti: Stálhella 2 Hafnarfirði	Kvarði: 1 / 100.
Teiknað: KR. Dags: 15.02.2020 Verk nr.:			Teikning: Útlitsmyndir	Teikn. nr.
			Undirskrift: <i>[Signature]</i> Kjartan Rafnsson M. 220850 - 2189	Nr. 103.