


Snið C-C

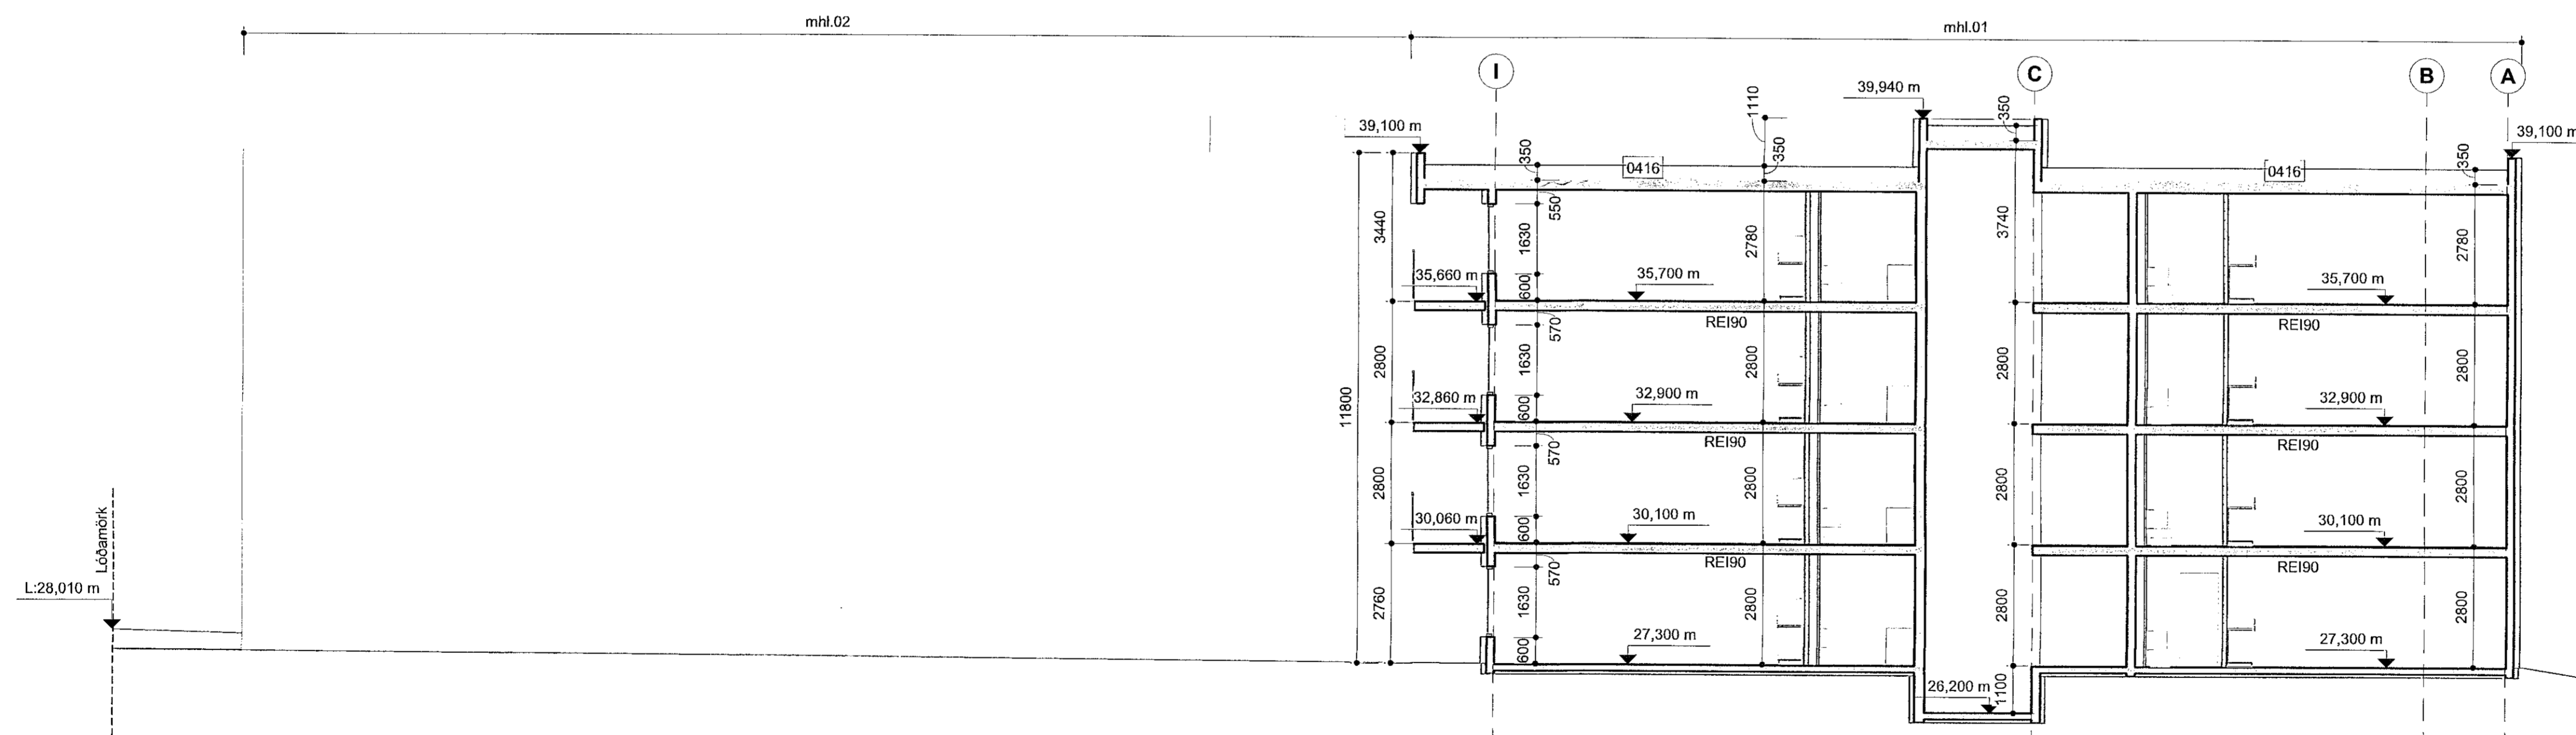


Snið D-D

MANNVIT
N. ÖRSJÓGAN
Gísli M. Þórhallsson

SHS
15.06.2021

A 31.05.2021 HI Br.v.athugas.b.fulltrúa

BREYTINGAR

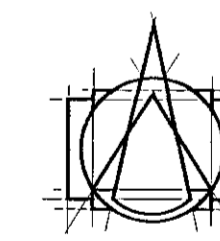

Tark

ARKITEKTAR
HÁTUÐI 2B - 105 REYKJAVÍK
Sími: 540 5700
tark@tark.is - www.tark.is

VERJÉHI
Nónhamar 1-3, 221 Hafnarfj.
Fjölbýlishús, mhl 01
Aðaluppdrættir

VERK
Sneiðing C/D

MÁL: 1 : 100
HANNAD: AA
YRIFARID: ISC
VERKINGMER: 753-16

DAÐS: 07.05.2021
TEIKNAD: HI/IL
TEIKNINGANGMÉR: 04 1.2-02

753-16 04 1.2-02 A

Ásgeir Ásgeirsson

Ásgeir Ásgeirsson Arkitekt MAA SAMMARK KL 060161-5429