



Útlit - Suður

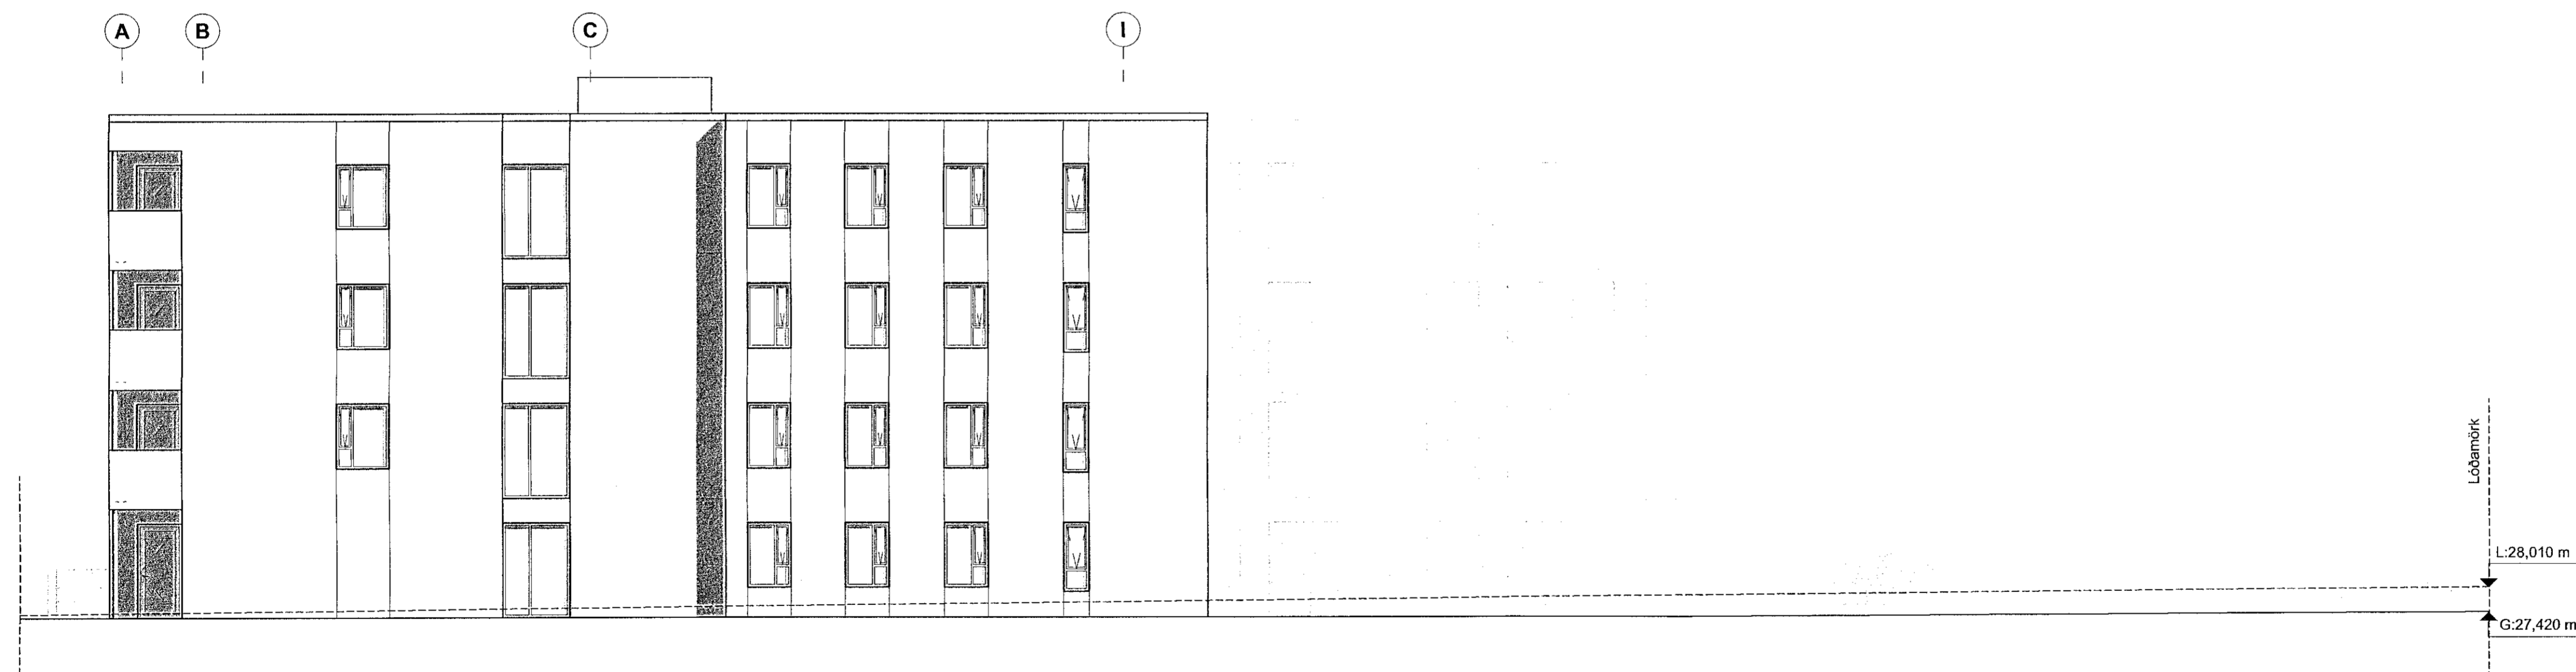

Útlit - Vestur

MANNVIT
S.H. 15.06.2021

A 31.05.2021 HI Br.v.athugas.b.fulltrúa
BREYTINGAR

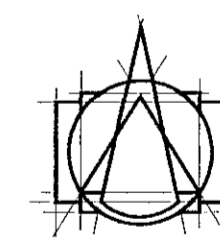

T.ark
ARKITEKTAR

HÁTÚNI 2b - 105 REYKJAVÍK
SÍMI: 540 5700
tark@tark.is - www.tark.is

VERKHEFTI
Nónhamar 1-3, 221 Hafnarfj.
Fjölbýlishús, mhl 01
Aðaluppdrættir

VERK
Útlit - Suður / Vestur

MÁL: 1 : 100
HANNAD: AA
YFIRFARIÐ: ISC
VERKNGJAF: 753-16

DAÐS.: 07.05.2021
TEIKNAD: H/IL

FL. TEIKNINGANGJAF. GTC

04 1.3-02 A

Ásgerður Ásgeirsdóttir
ARKITEKTAR SAMRÁÐ KL.060161-5429