

skýringar.:

yfirlitsmynd.:



SHS  
10.08.2021

verkefni.:	Hringhamar 1
verkhliuti.:	Útlit
mkv.:	1:100
dags.:	14.12.20
hannað.:	GG, AM
teiknað.:	PRV, AMV
blaðstærð.:	A1

dags. breytinga.:

br. (a).: 19.7.2021: teikn. upptærorar, sjá skýringar á blaði A01

br. (b).:

br. (c).:

br. (d).:

br. (e).:



br. (f).:

br. (g).:


fylgiskjöl.:

Guðmundur Gunnlaugsson, arkitekt FAÍ  
kt: 190554-3419  
Archus slf, teiknistofa Stórhöfða 17.  
110 Reykjavík. s: 567 7735 gsm: 898 7894  
gg@archus.is - www.archus.is

samp. *Stefinn Þjornar*  
teikn.nr.:

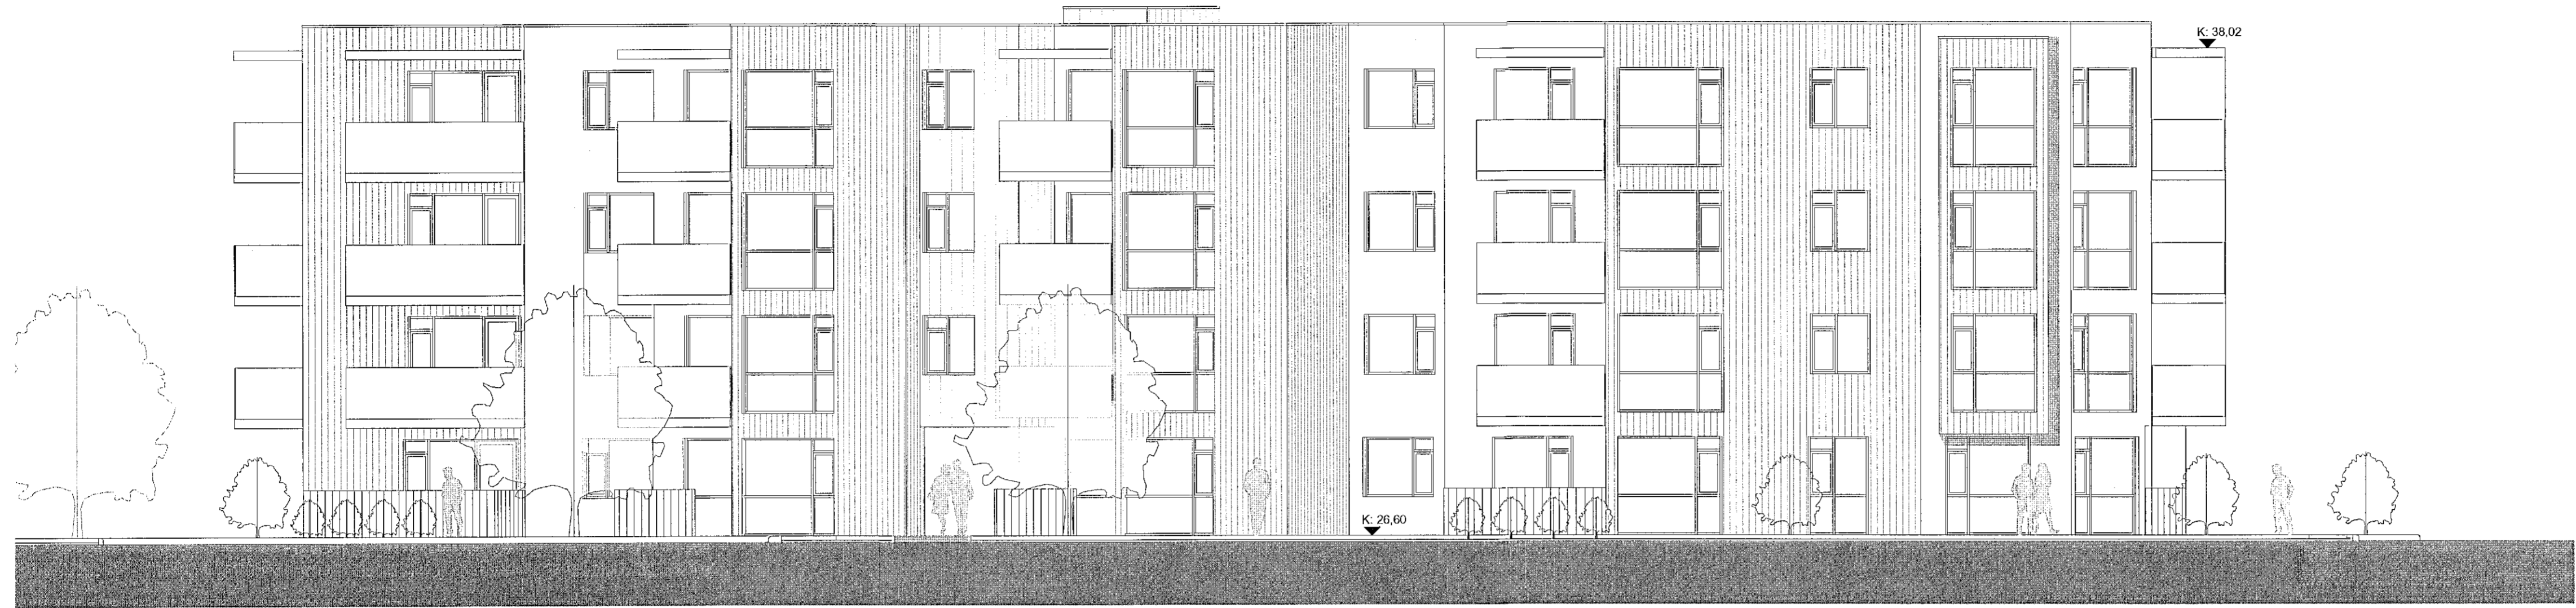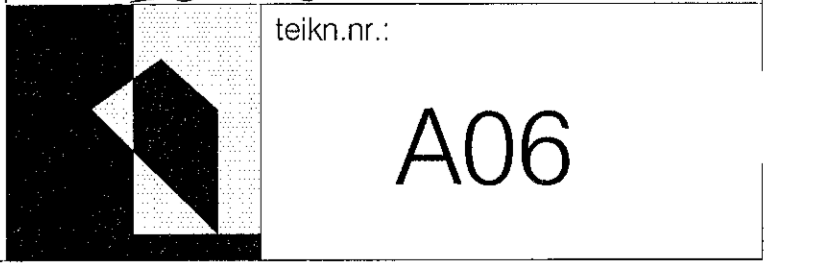

Útlit vestur  
1:100

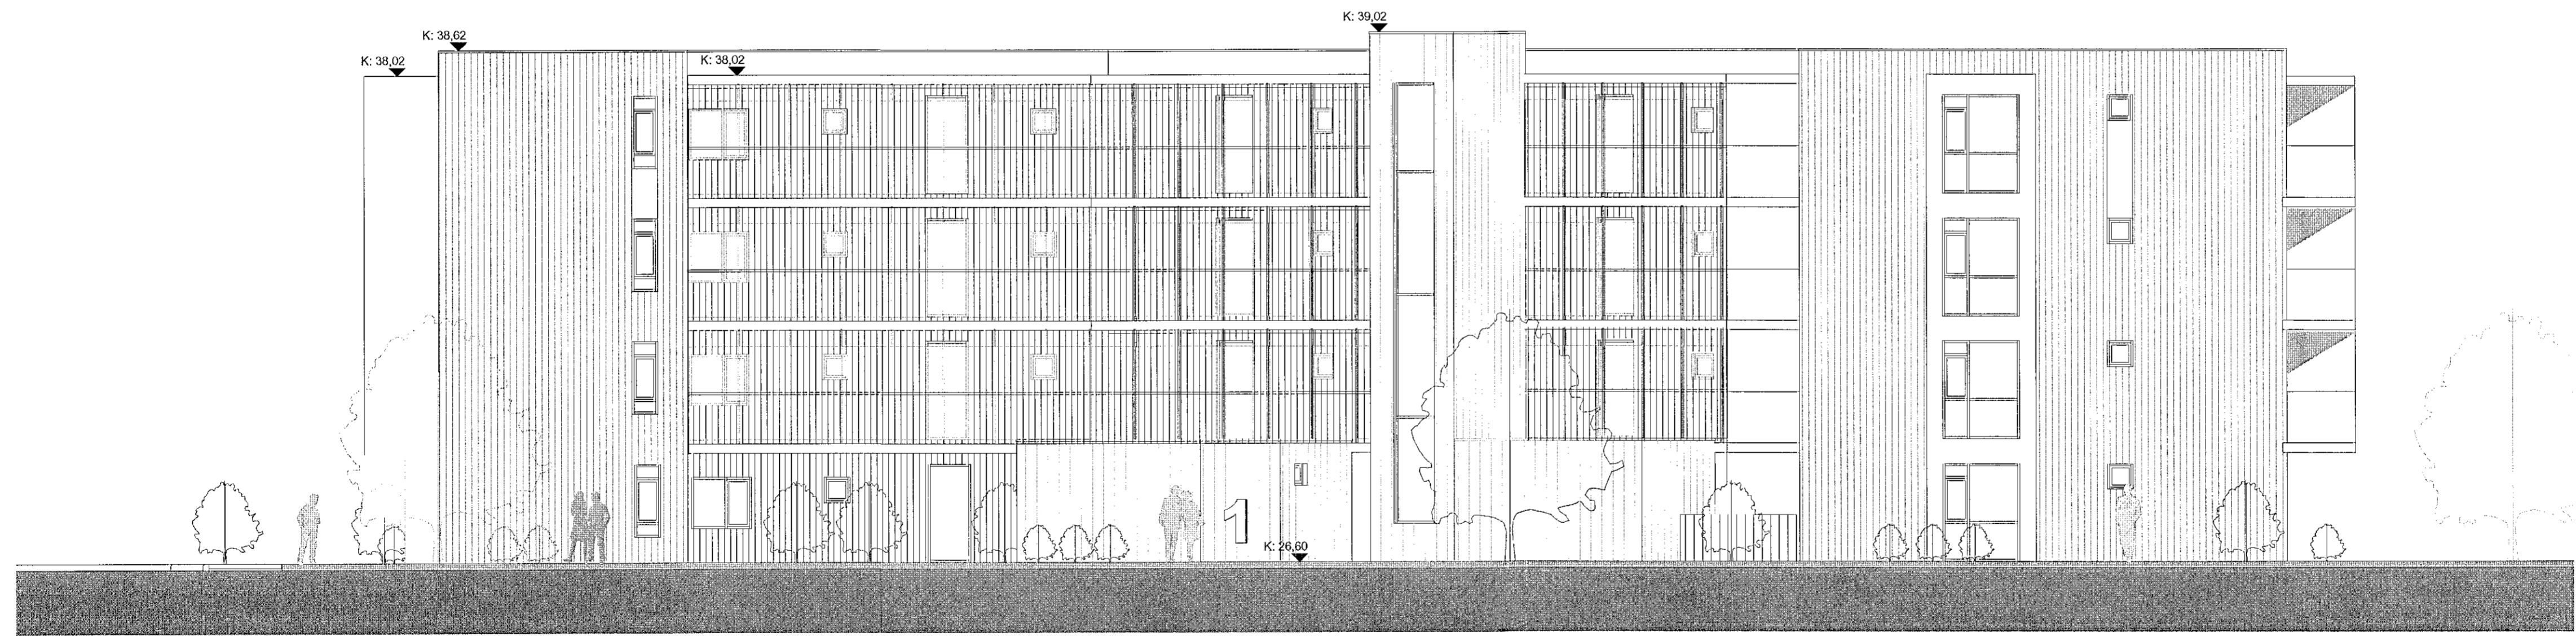

Útlit austur  
1:100