


skýringar.:

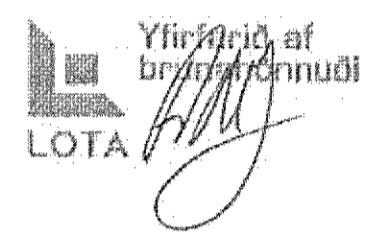

yfirlitsmynd.:

SHS
10.08.2021

verkheiti.: Nónhamar 4

verkhliuti.: Útlit E30 (brunavarnargler)

mkv.:	1:100
dags.:	14.12.2020
hannað.:	GG
teiknað.:	GG/AMV
blaðstærð.:	A1

dags. breytinga.:

br. (a).: 19.7.2021: teikningar uppfærðar, sjá skýringar á A01

br. (b).:

br. (c).:

br. (d).:


br. (e).:


br. (f).:

br. (g).:


fylgiskjöl.:

Guðmundur Gunnlaugsson, arkitekt FAÍ
kt: 190554-3419
Archus síf, teiknistofa Stórhófa 17.
110 Reykjavík. s: 567 7735 gsm: 898 7894
gg@archus.is - www.archus.is

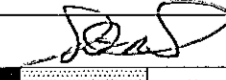
samb.:  teikn.nr.:

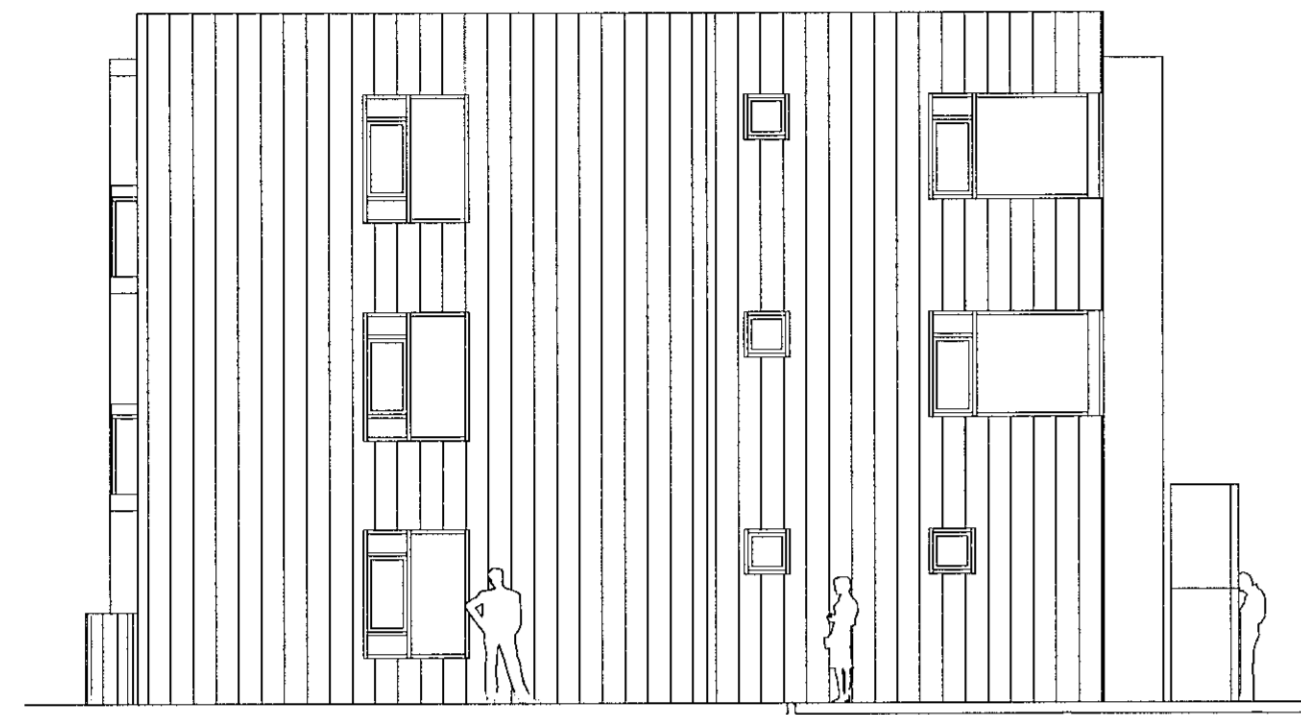


Útlit austur
1:100

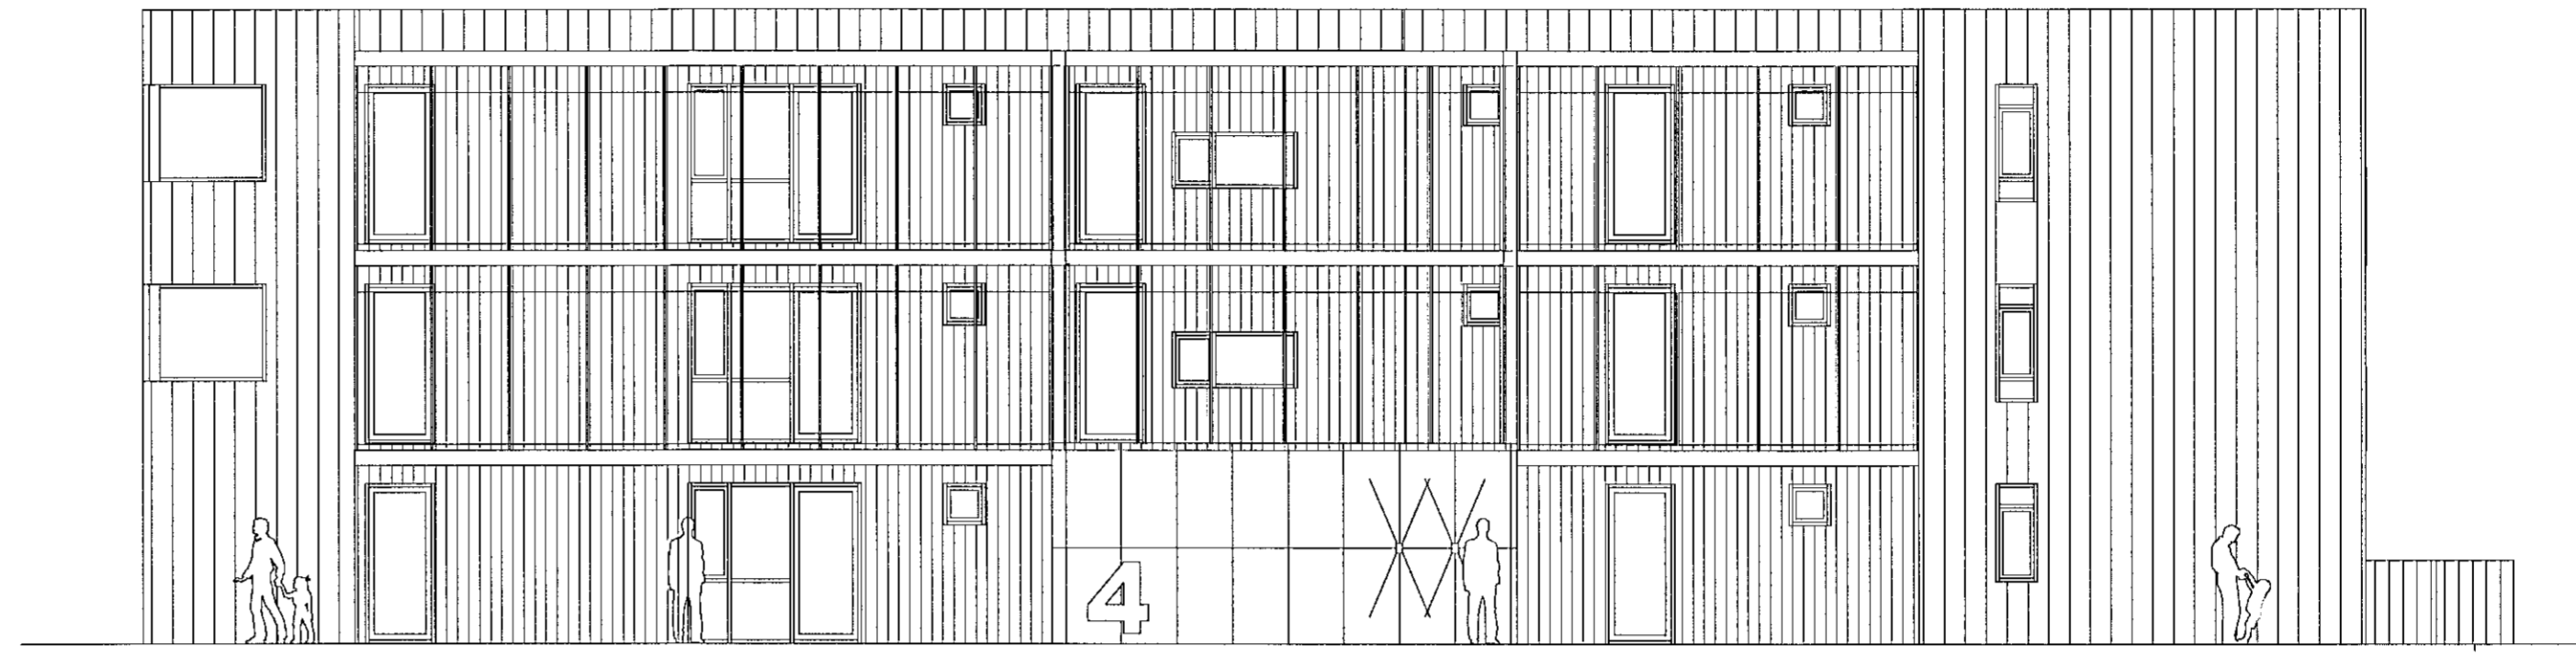

Útlit norður
1:100

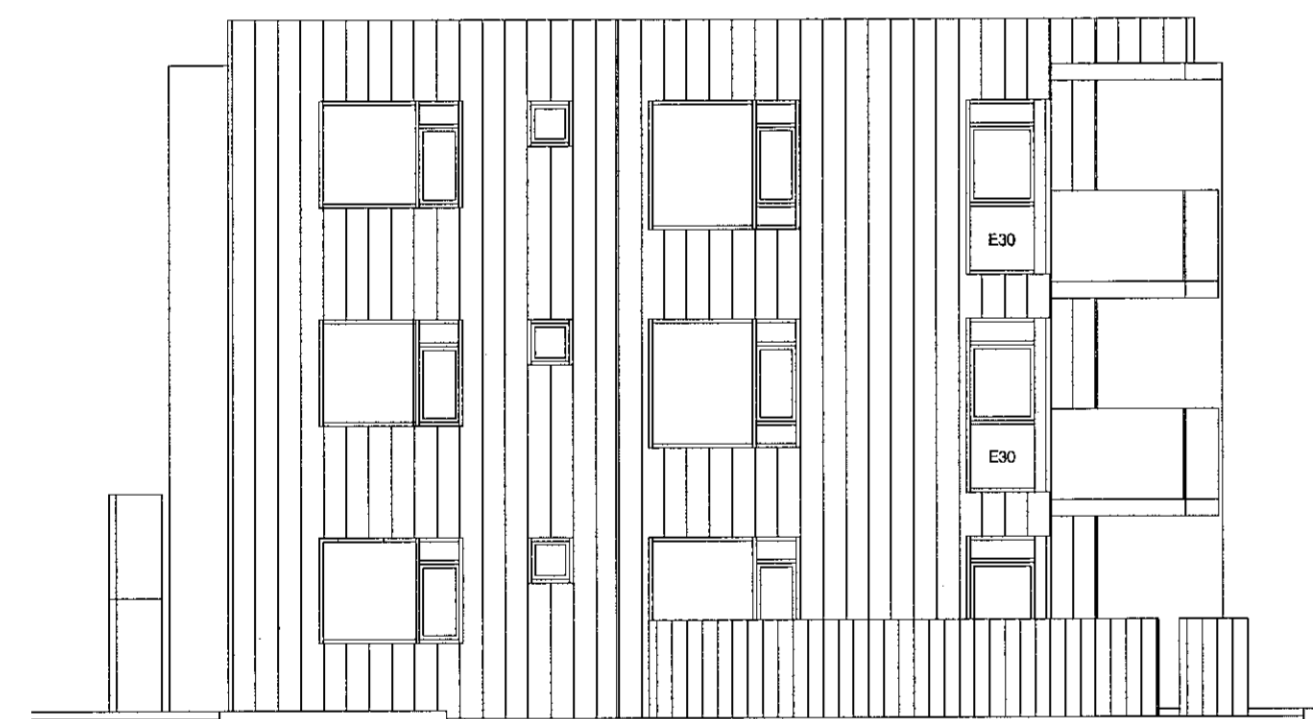

Útlit vestur
1:100

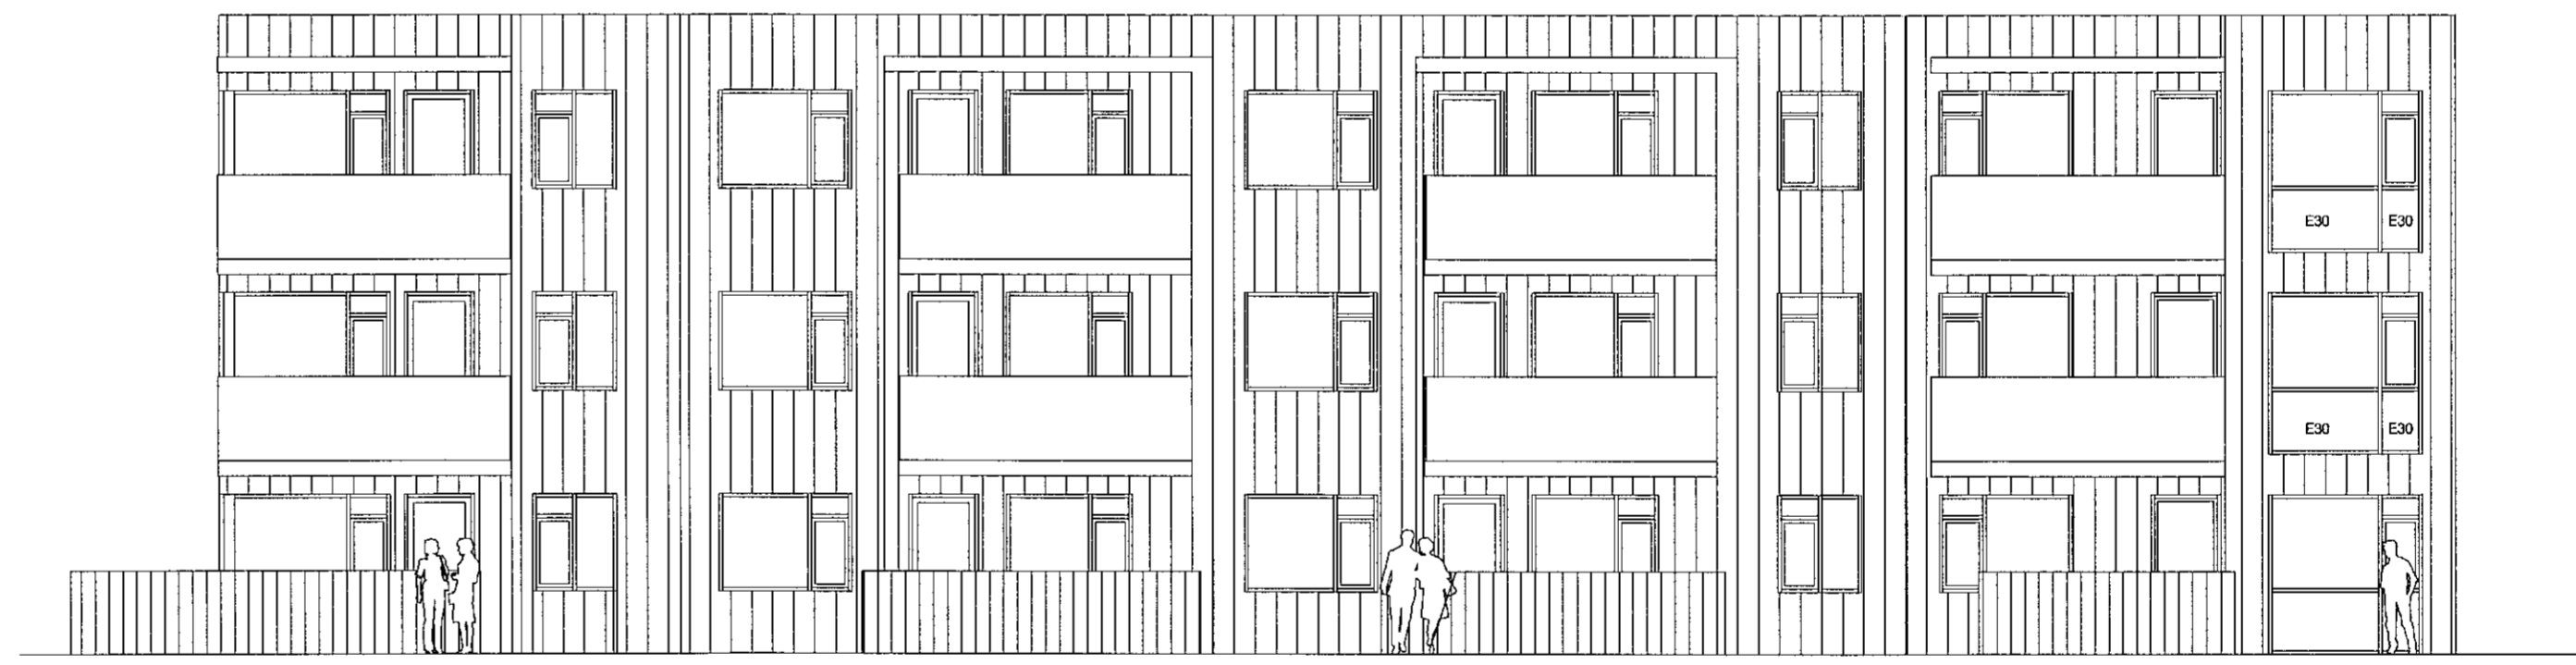

Útlit suður
1:100