
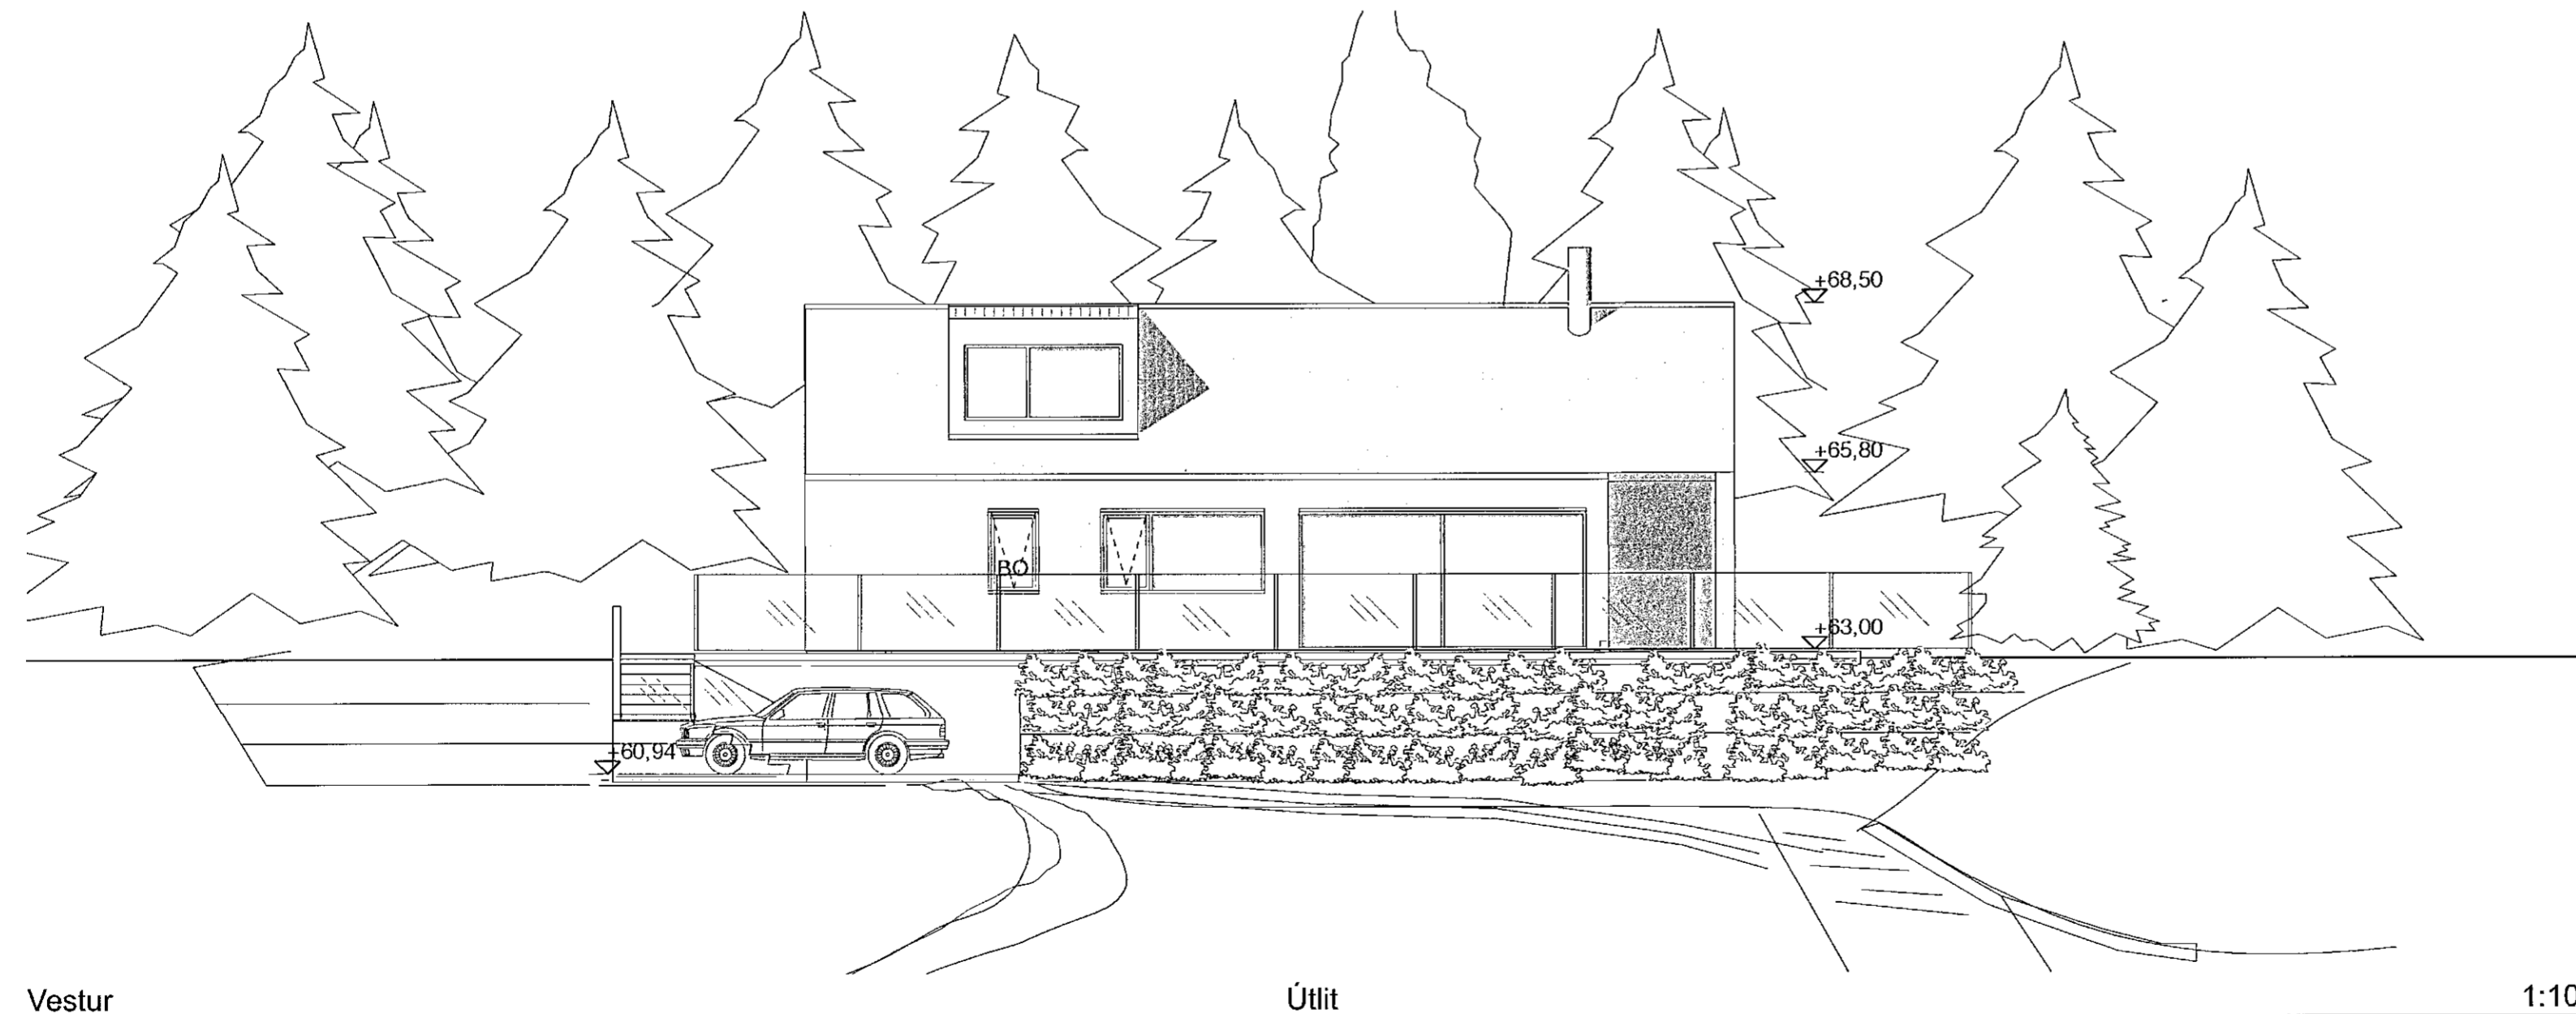


Samþykkt þann
 16. JÚNÍ 2021
 Byggingarfulltrúinn í Hafnarfirði
Sigrún Þrymsdóttir

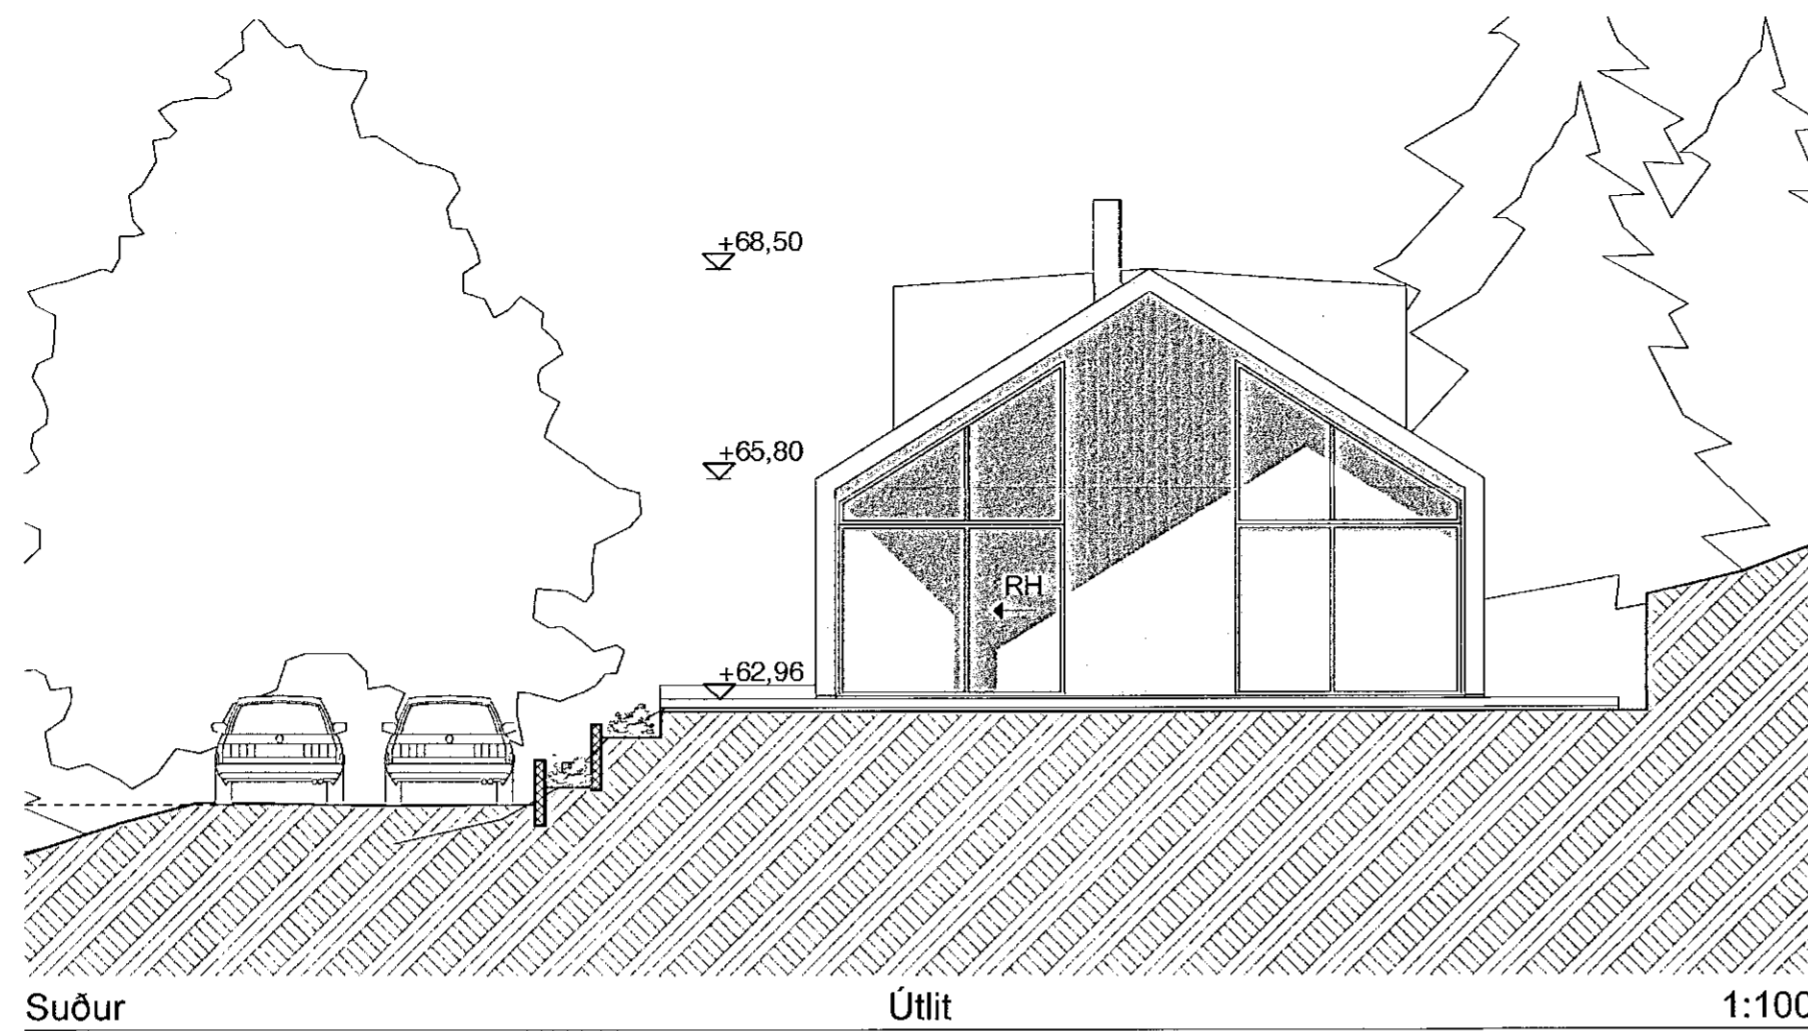

SHS
 15.06.2021

Breytt 10. Júní. 2021. Frekari frágangur teikn.
 Ný skráningartafla.

 KVARDI	Verkefni	SLÉTTUHLIÐ E3
	Fristundarhús HAFNARFJÖRÐUR	
	Heiti	ÚTLIT SUÐUR OG VESTUR
kvardi	1:100 (A2)	verk. nr 2021-G-277
dags.	18. MAÍ 2021.	dags br. 10. JÚN 2021.
hönnun	G. G.	teikn. nr
teikn	G. G.	AS-4

Hringbraut 17. 220 Hafnarfirði
 s. 555-2020 & 864-2628
 Gísli G. Gunnarsson bfi kt. 020649-2409
 kvardi@kvardi.is
Gísli Gunnarsson