



GRUNNMYND BÍLAKJALLARI (MATSHLUTI 04) MKV 1:100

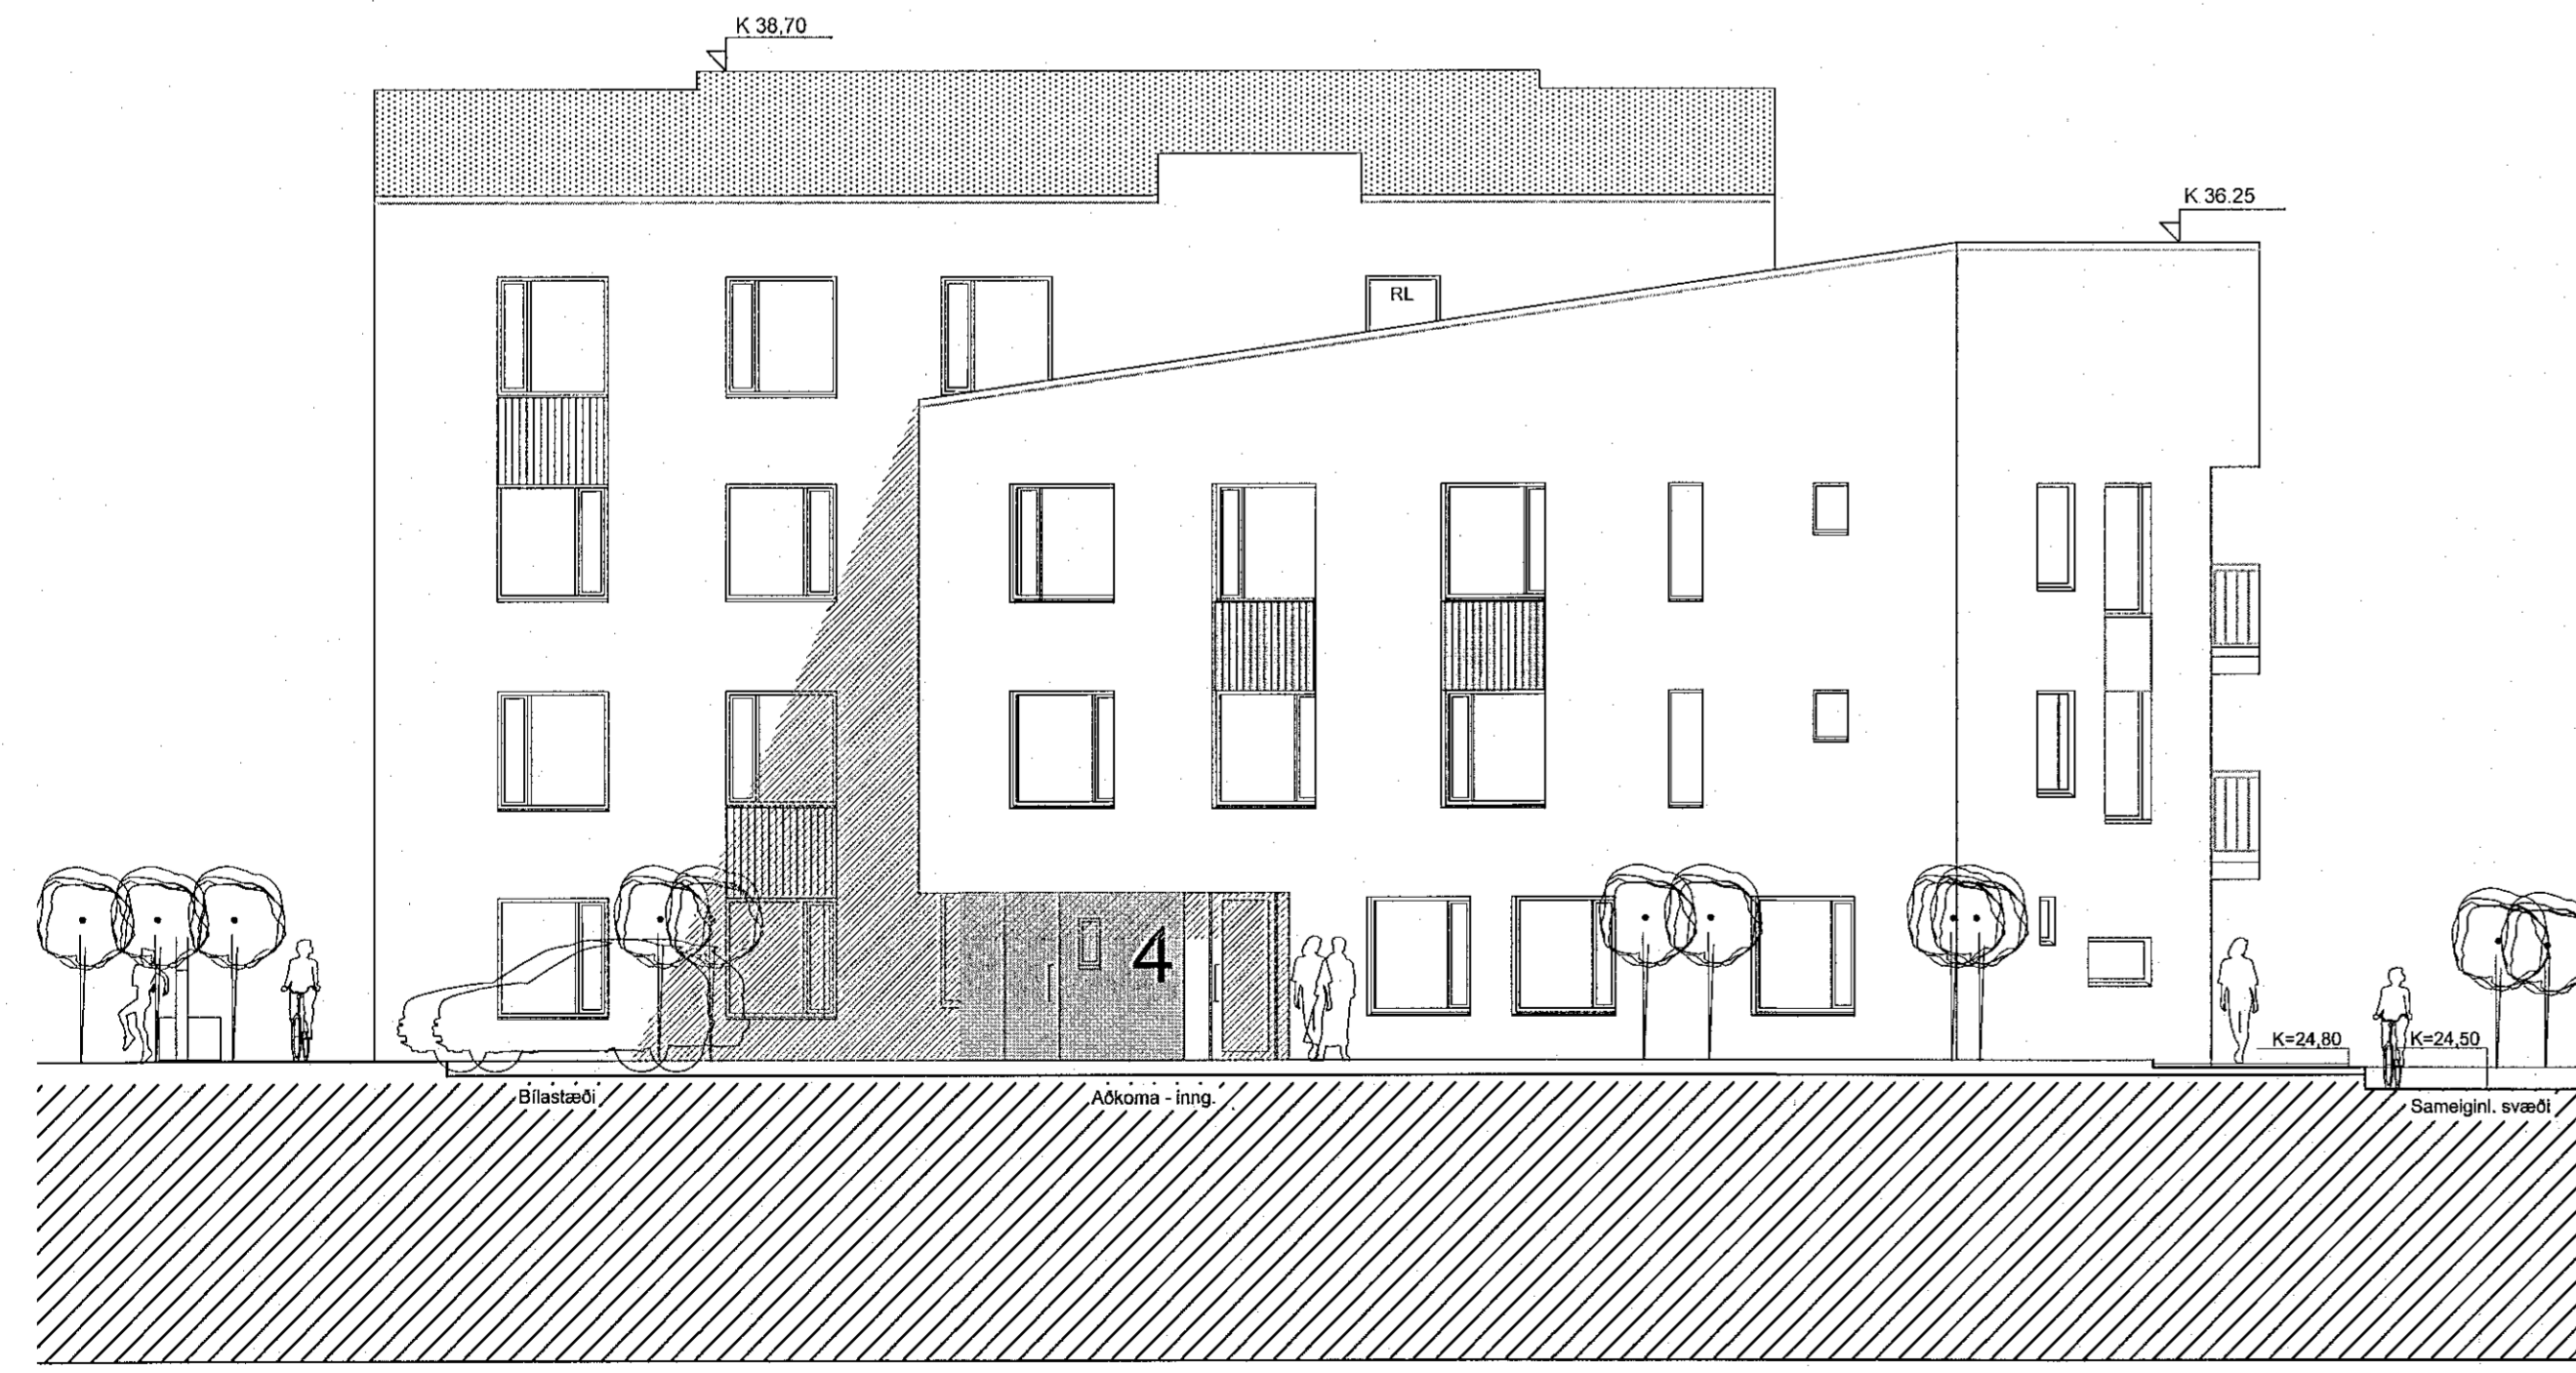


ÚTLIT NORÐUR

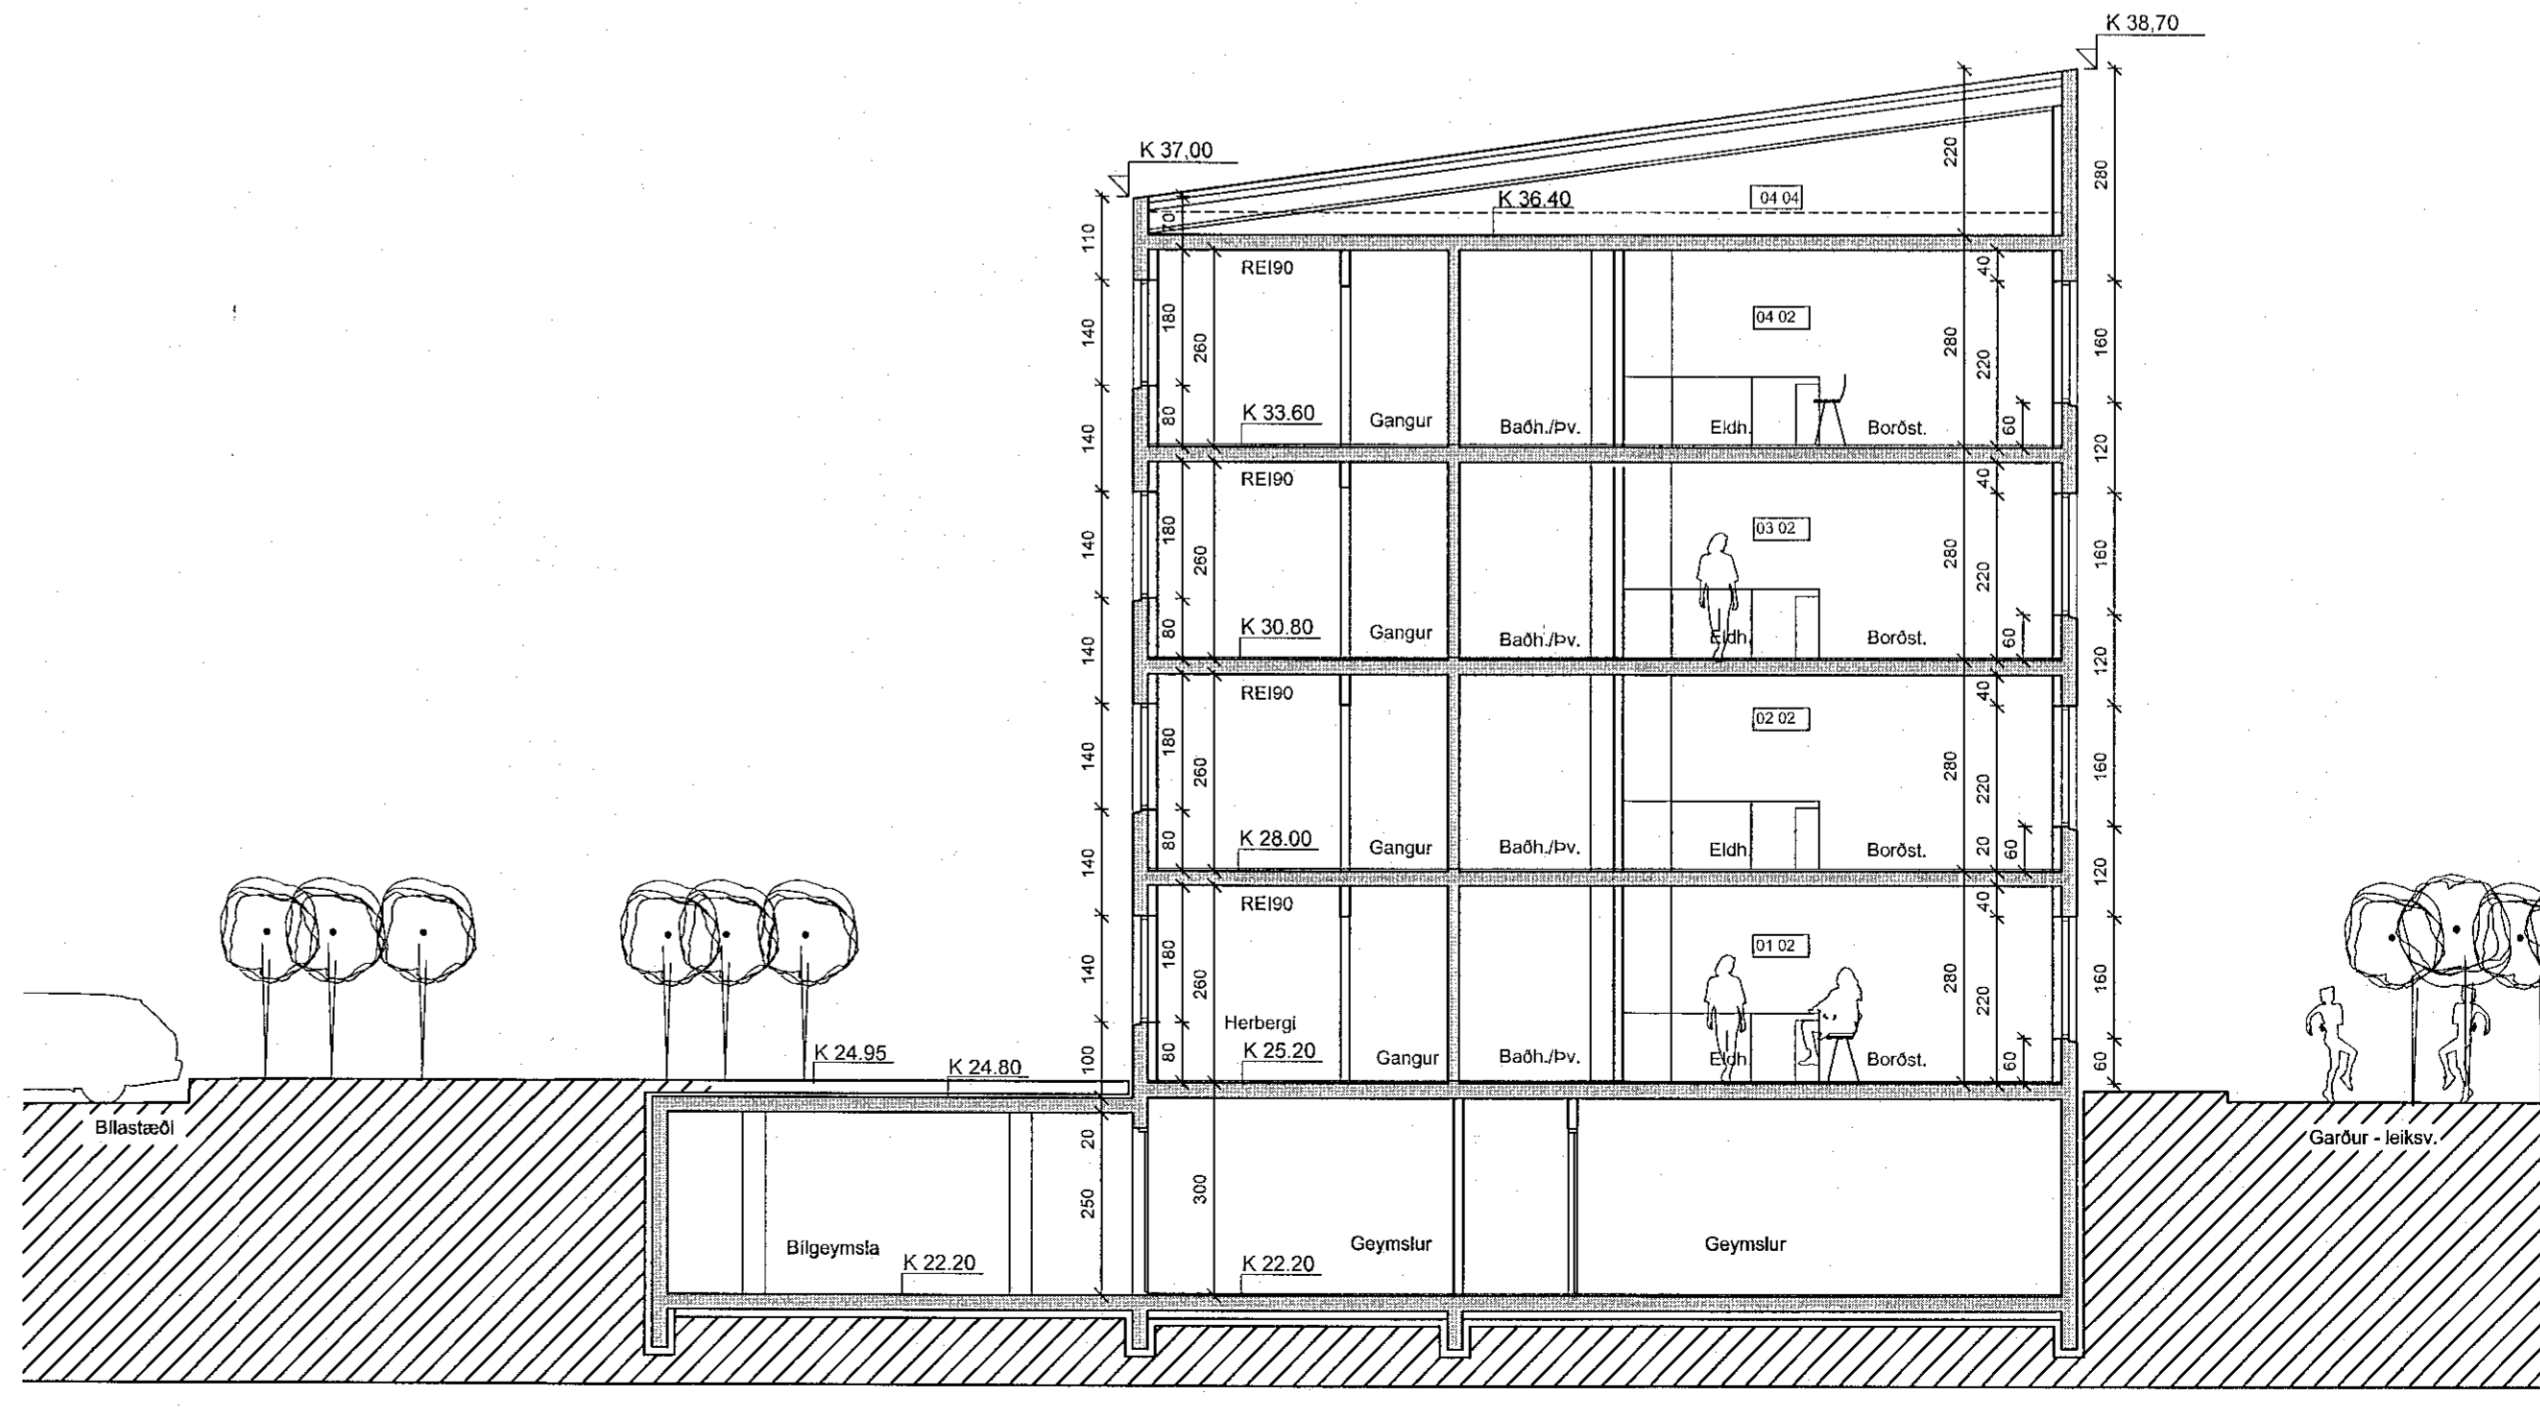

SNID AA

C: Áorðnar breytingar og str. verkefningar og fylgiblað 24.05.2022
A: Áorðnar breytingar og str. verkefningar og fylgiblað 25.11.2021
BREYTINGAR: DAGS:

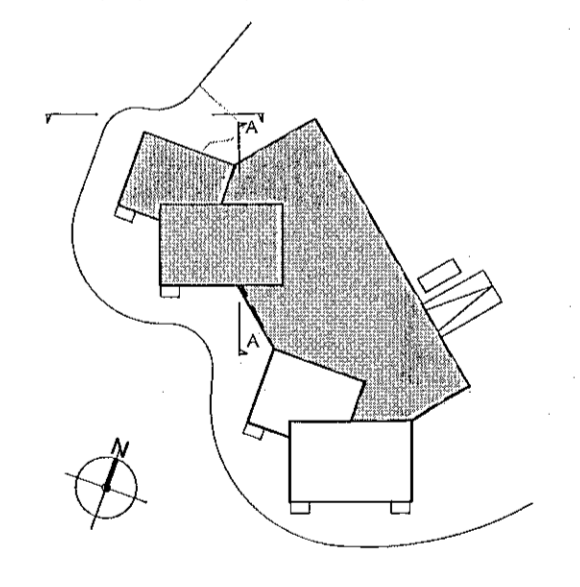

Geislaskaró 4-6 - Hafnarfirði Reitur 2
Geislaskaró 4 Matshl.02-04 VERK: 1710-GEIS 4-6
KVAFRDI: 1:100
DAGS: 10.01-18
TEIKN: BOS-GS
GRUNNM.-SNID-ÚTLIT SKRÁ: Grunmur.dwg

ÚTI INNI
ARKITEKTAR
HÍNGHOLTSSÍRÆTI 27 101 REYKJAVÍK
SÍMAR 552 7660 & 562 7060 FAX 552 7061
NETFANG u@u.is VEFFANG u.is
BALDUR Ó. SVAVARSSON ARKITEKTAR FAI
120337-3149
JÓN ÞÓR ÞORVALDSSON ARKITEKTAR FAI
021256-7579