





ÚTLIT NORÐUR

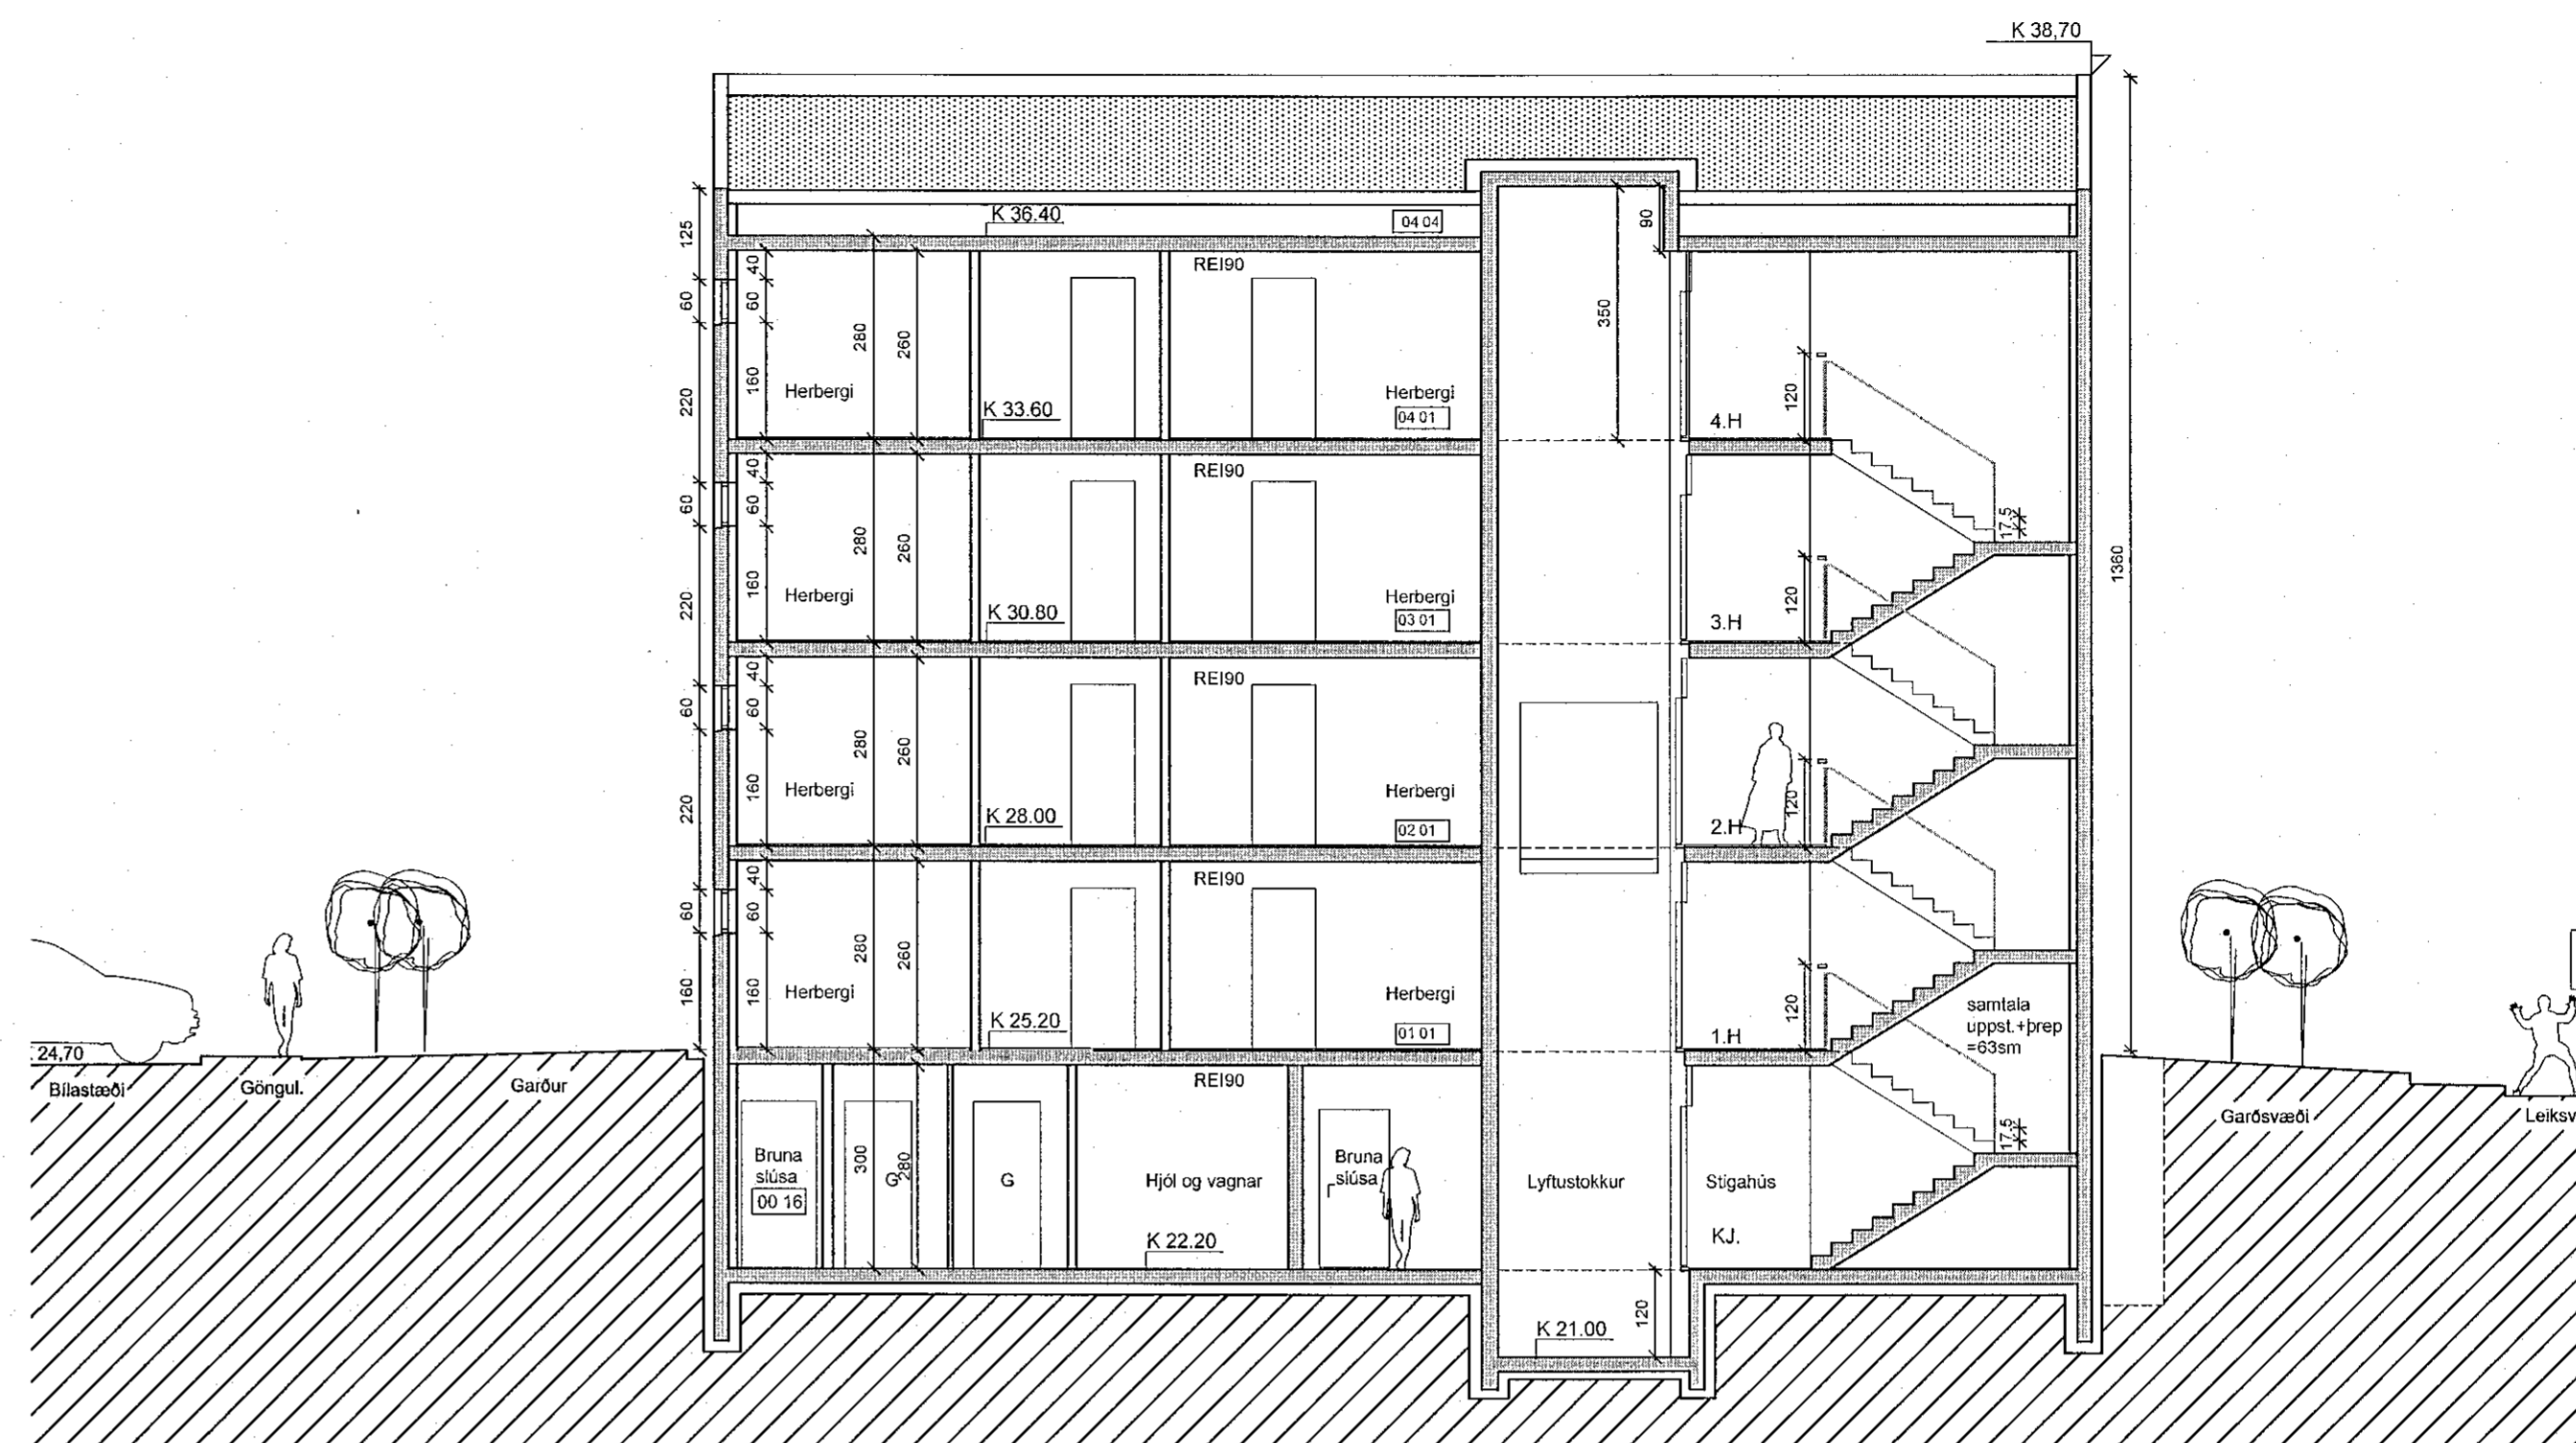


SNID DD

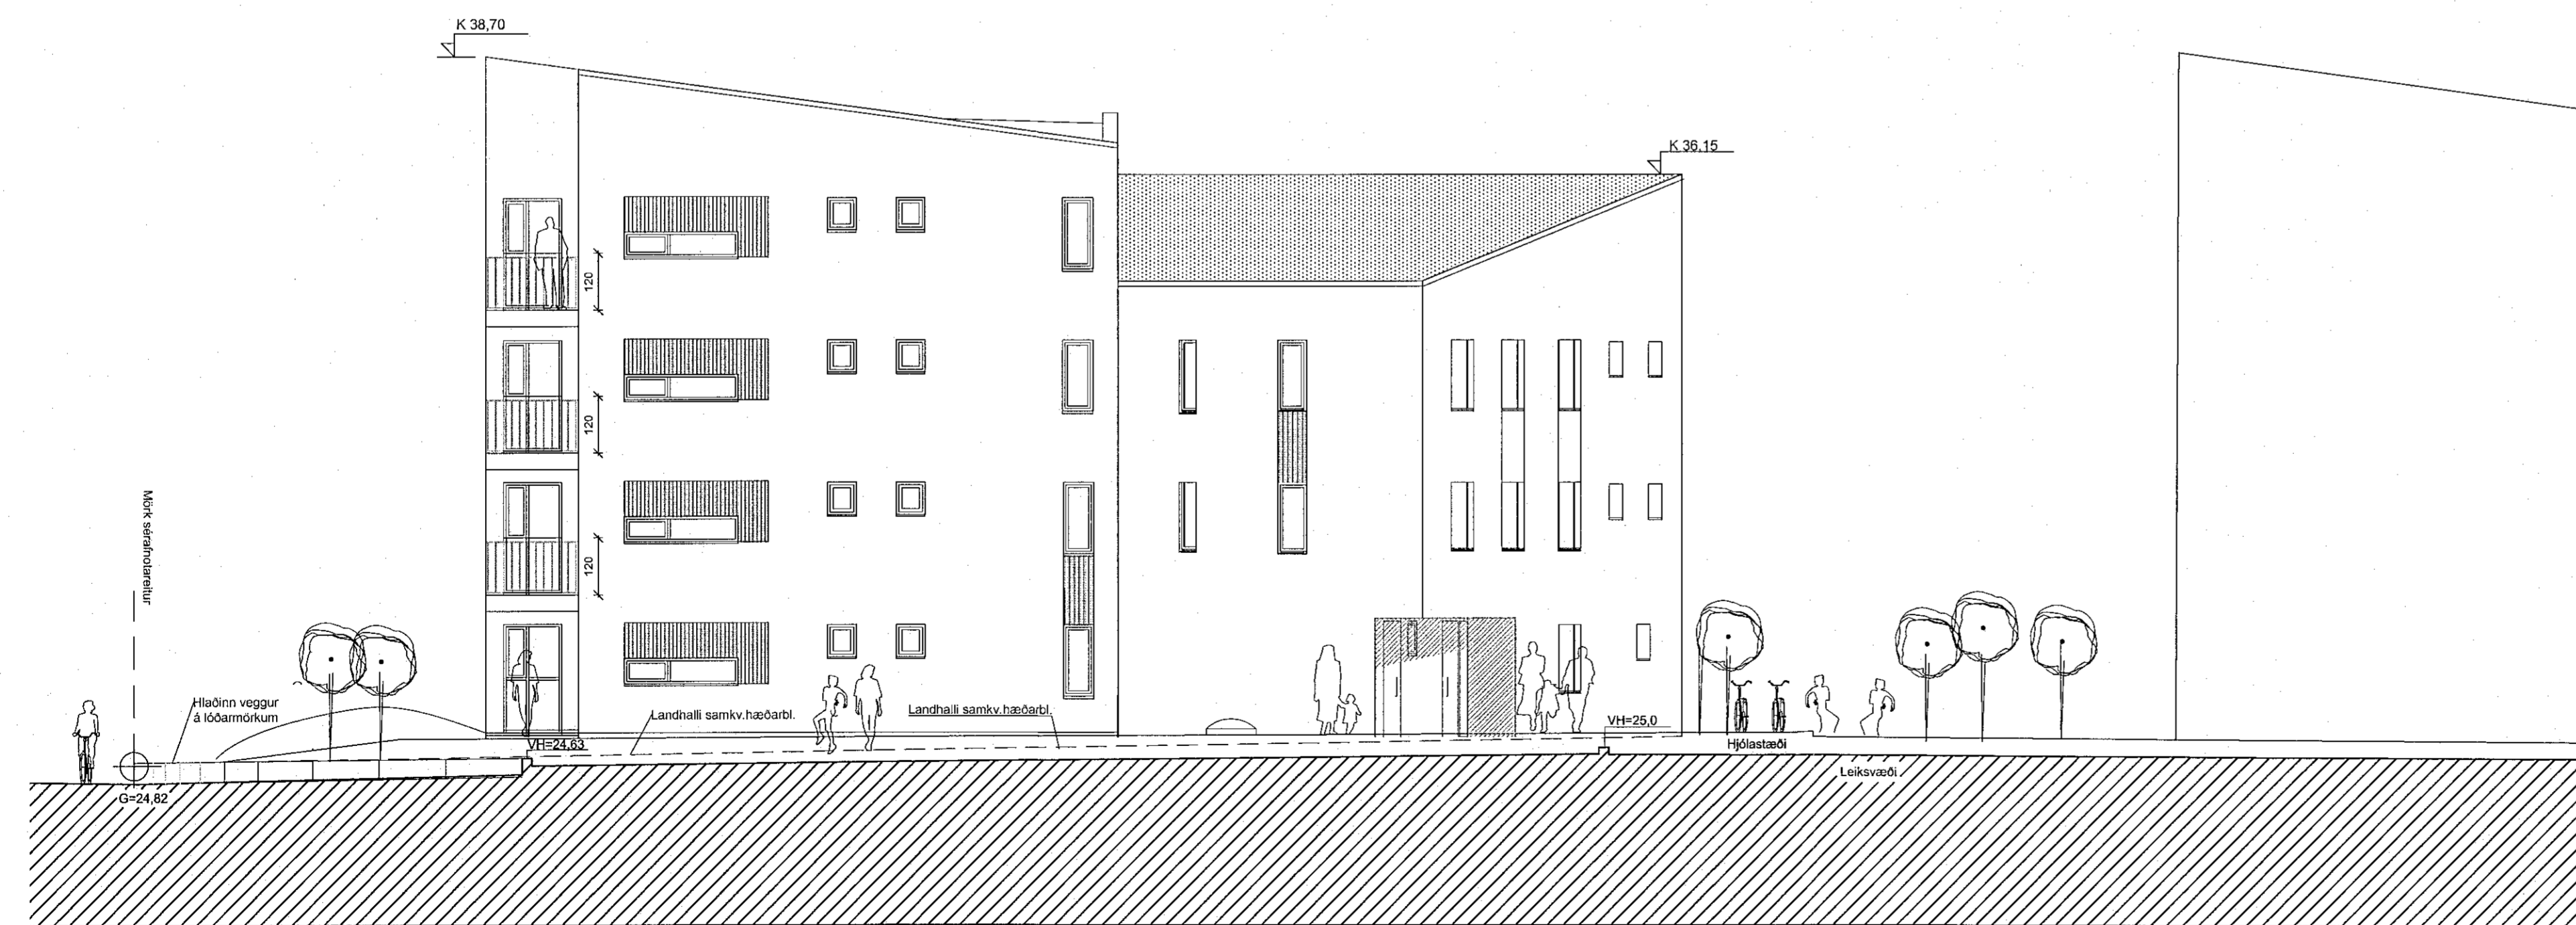

ÚTLIT AUSTUR

C:
B:
A: Áorðnar breytingar og str. verkfæringar og fylgiblöð 25.11.2021
BREYTINGAR: DAGS:

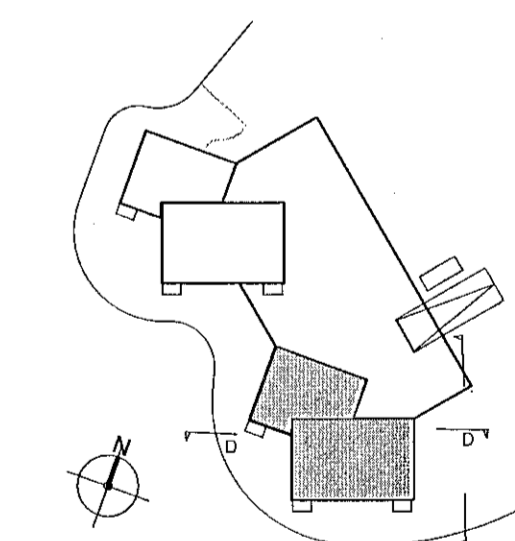

Geislaskaró 4-6 - Hafnarfirði Reitur 2
Geislaskaró 6 Matshluti 03 VERK: 1710-GEIS 4-6
KVAFBÍ: 1:100
DAGS: 10.01-18
TEIKN: BOS-GS
SNID-ÚTLIT SKRÁ: Grunnur.dwg

ÚTI INNI

ARKITEKTAR
ÞINGHOLTSSTRÆTI 27 101 REYKJAVÍK
SÍMAR 552 7660 & 562 7660 FAX 552 7661
NETFANG u@u.is VEFFANG u.is
BALDUR Ó. SVAVARSSON ARKITEKTAR FAI
120357-5149
JÓN ÞÓR ÞORVALDSSON ARKITEKTAR FAI
021256-7579

SHS
8.08.22