



Snið A 1:100

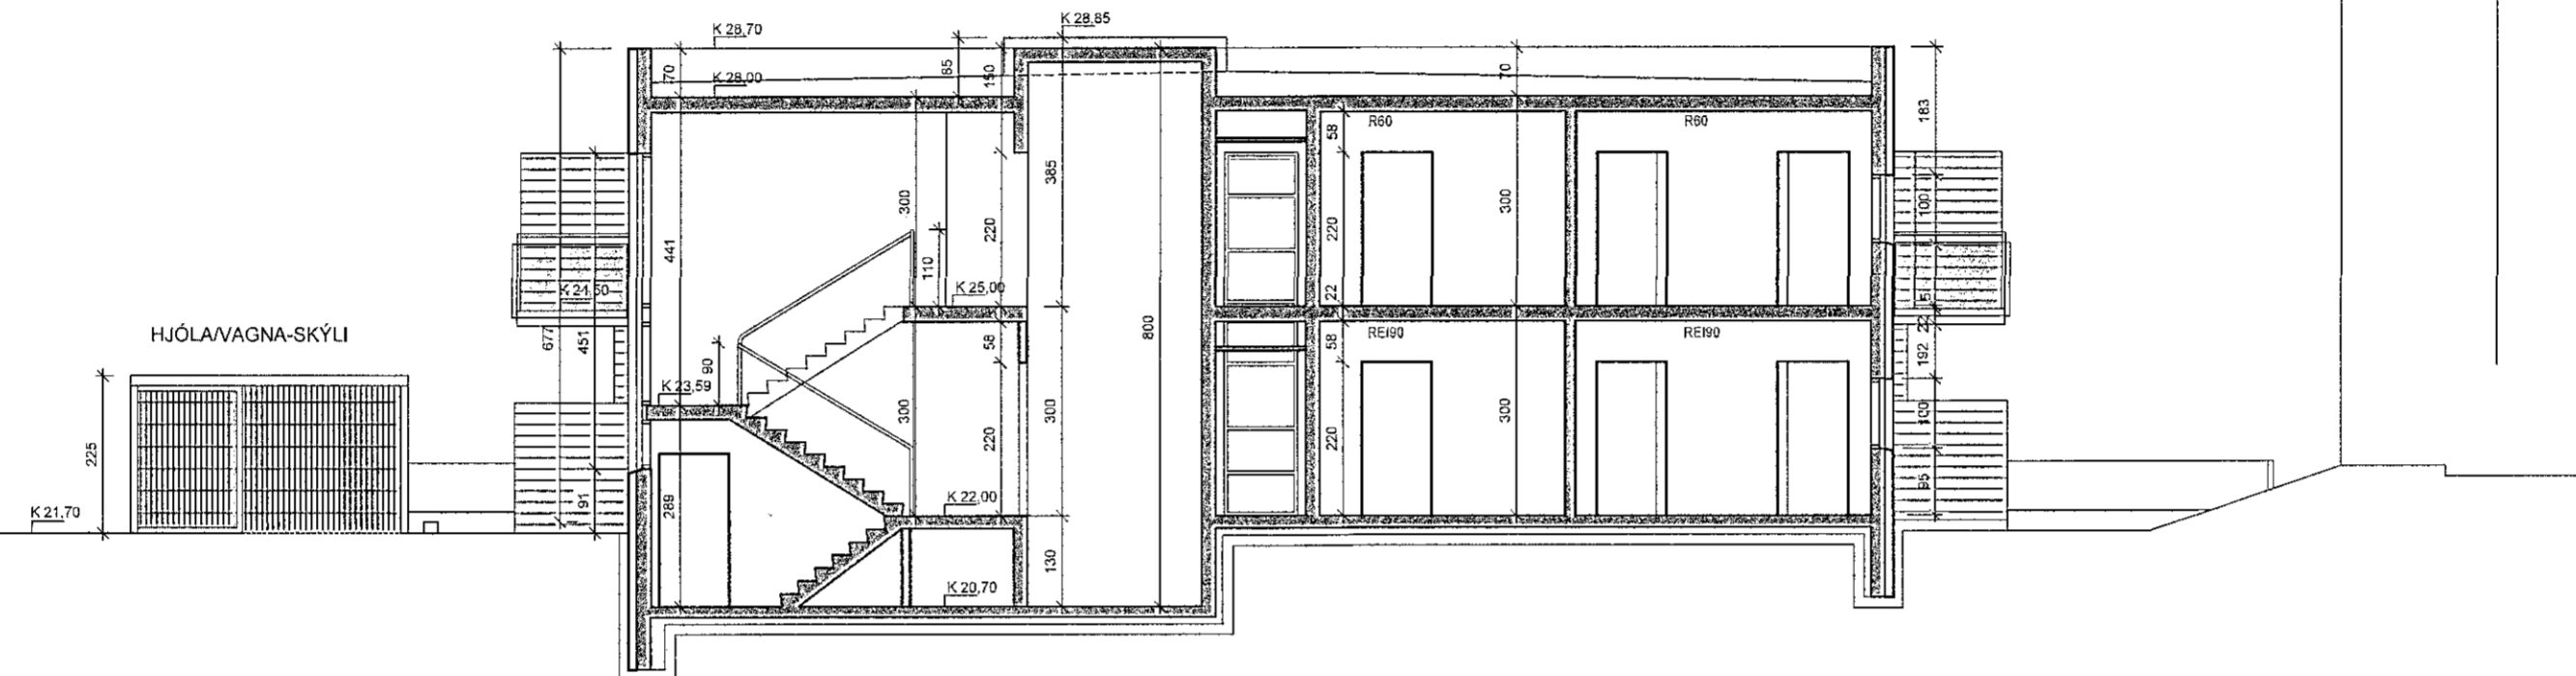

Snið B 1:100

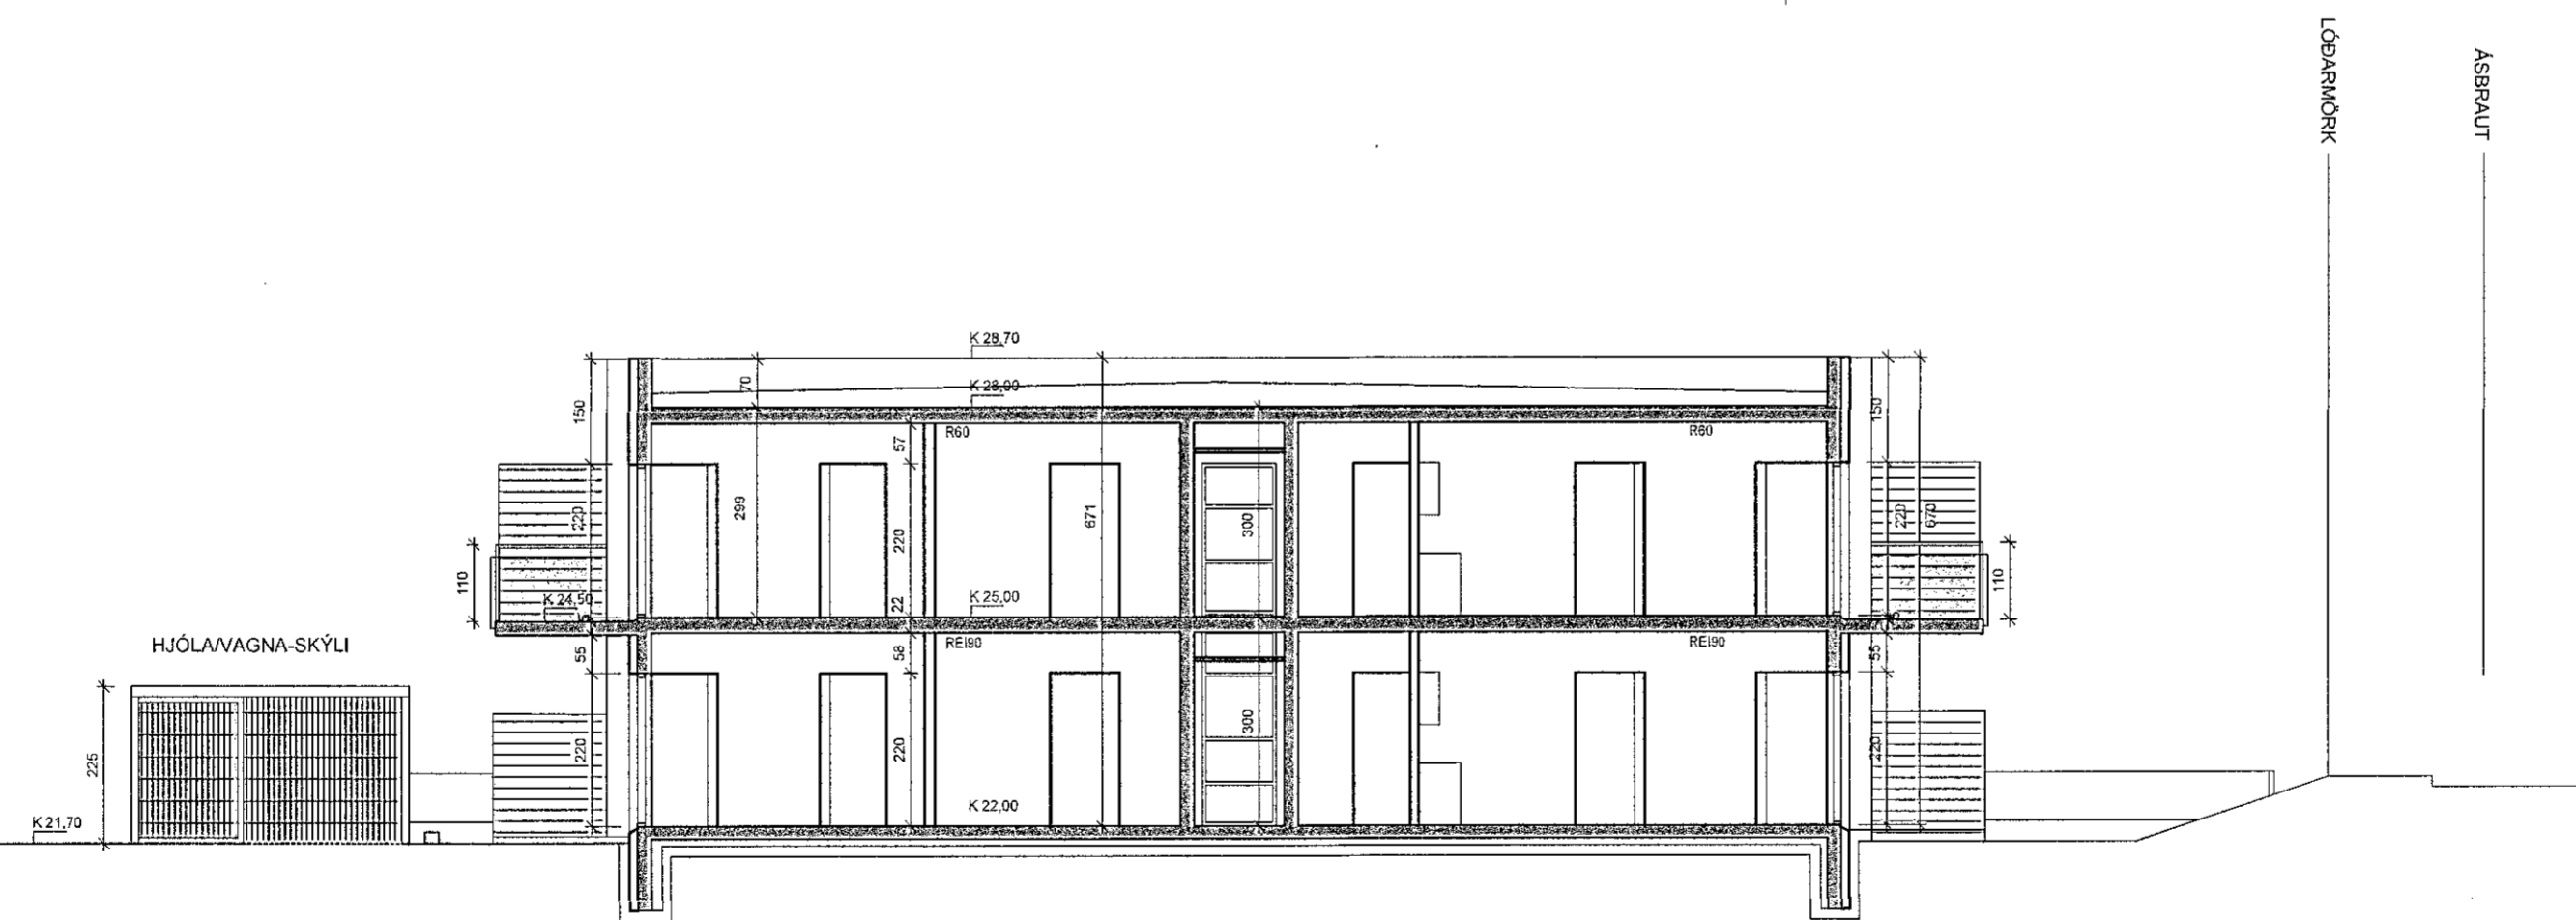

C:
B:
A:
BREYTINGAR: _____ DAGS: _____

LYKILMYND:
VERKKAUPI: _____

SHS
23.08.22

BYGGINGARHLUTI: NORÐURHELLA 13

SNÍÐ

VERK: NORÐ 1930
KVARDI: 1:100 TEIKNAD: SJ
DAGS: 29.04.2022 SKRÁ: Norð 1930.dwg

ÚTI INNI

ARKITEKTAR

ÞINGHOLTSSTRÆTI 27 101 REYKJAVÍK
SÍMAR 5527660 & 5627660 FAX 5527661
NETFANG ul@ui.is
VEFFANG http://www.ui.is
BALDUR Ó. SVAVARSSON ARKITEKTAR FAI
120357-5149

✓ JÓN ÞÓR ÞORVALDSSON ARKITEKTAR FAI

021256-7579

TEIKNINGANR: **A-103** BREYTING: _____