




ÚTLIT SUÐUR

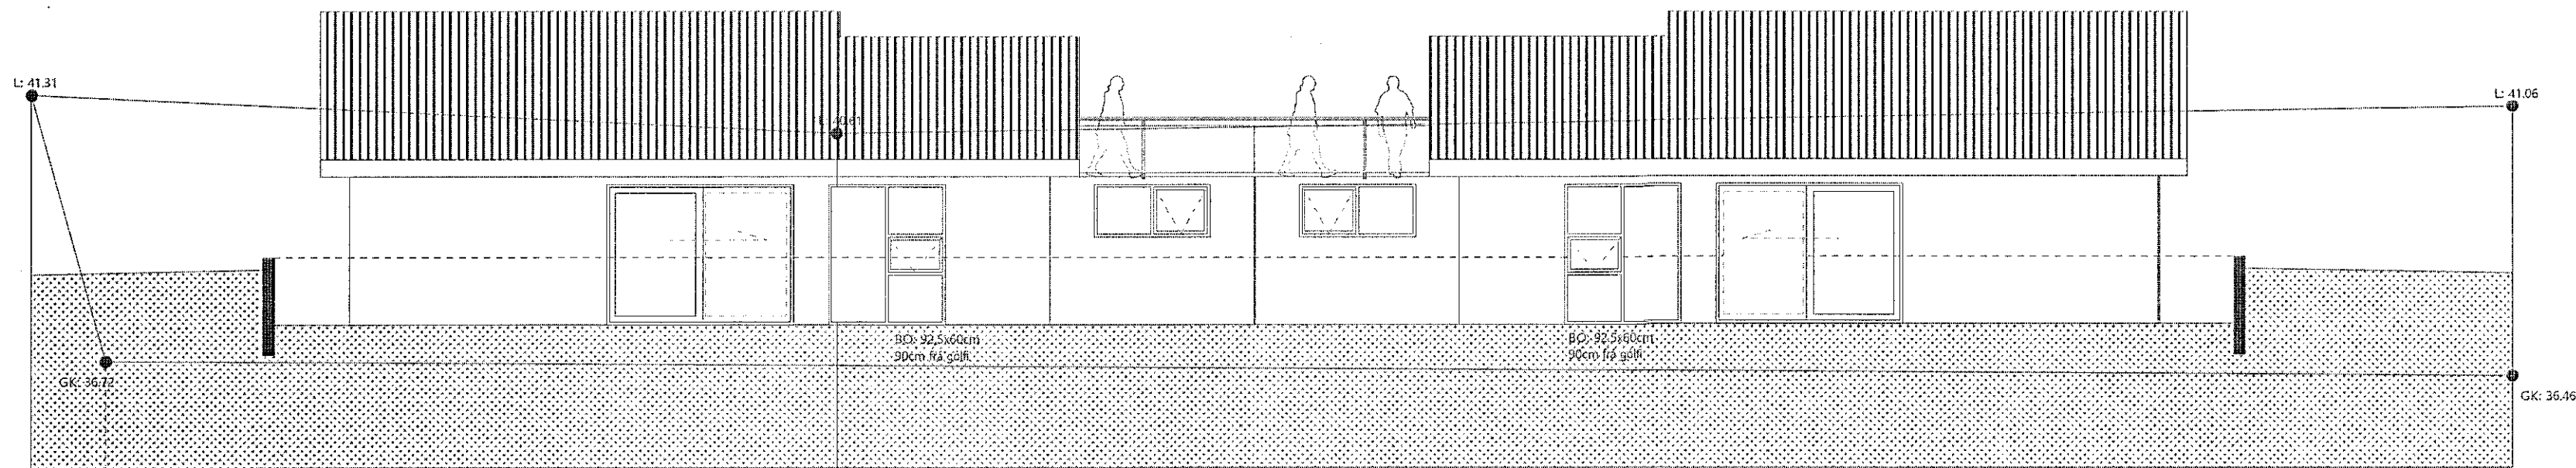

ÚTLIT NORDUR

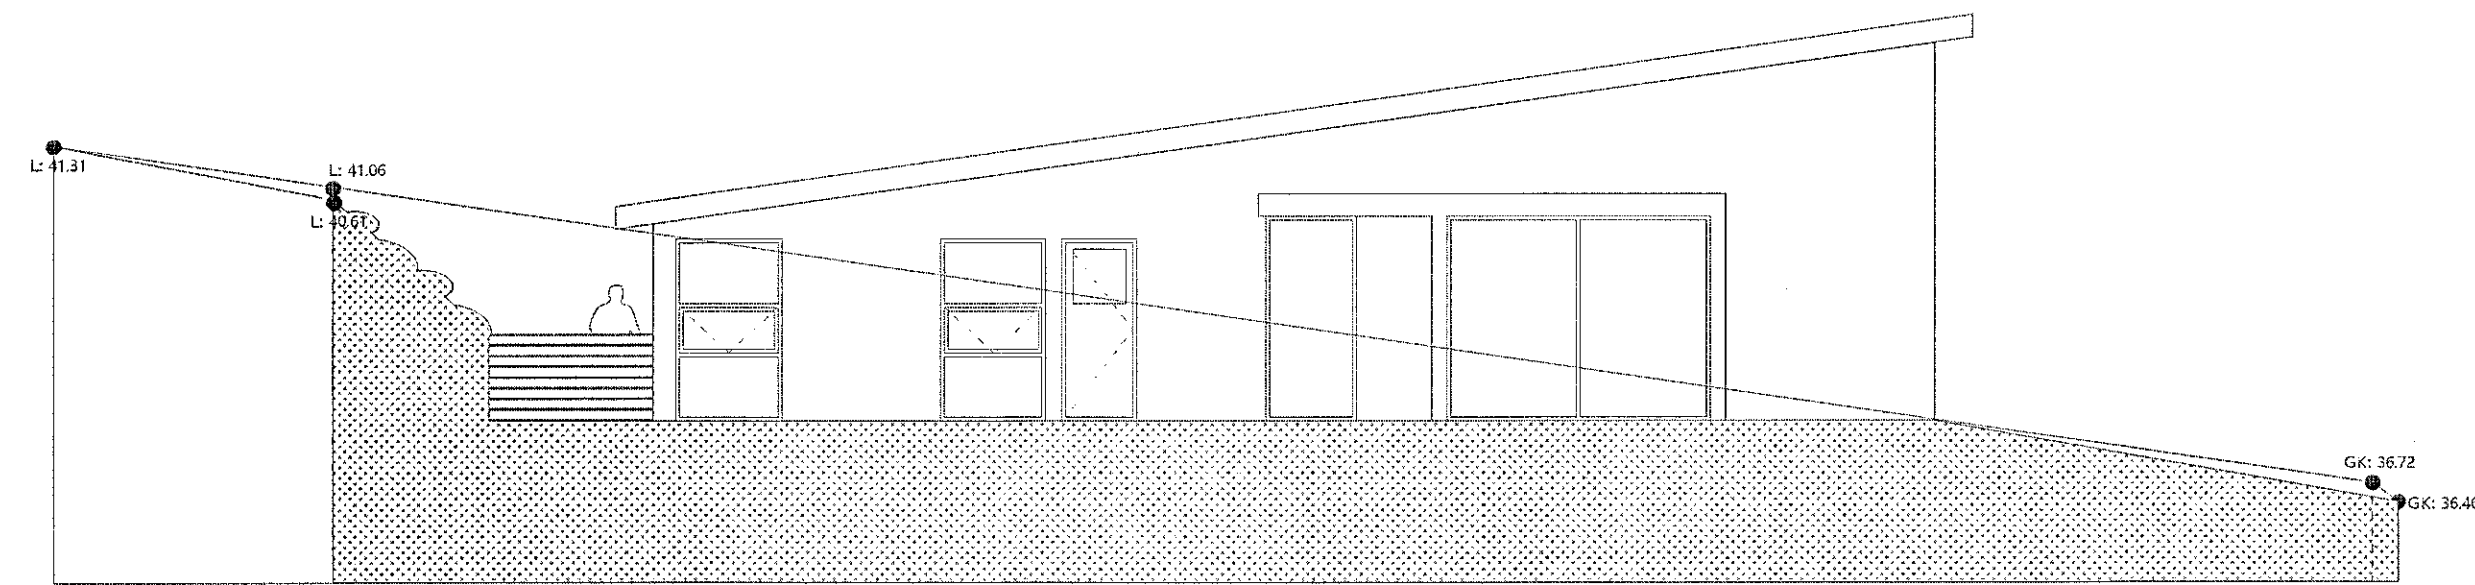

ÚTLIT VESTUR

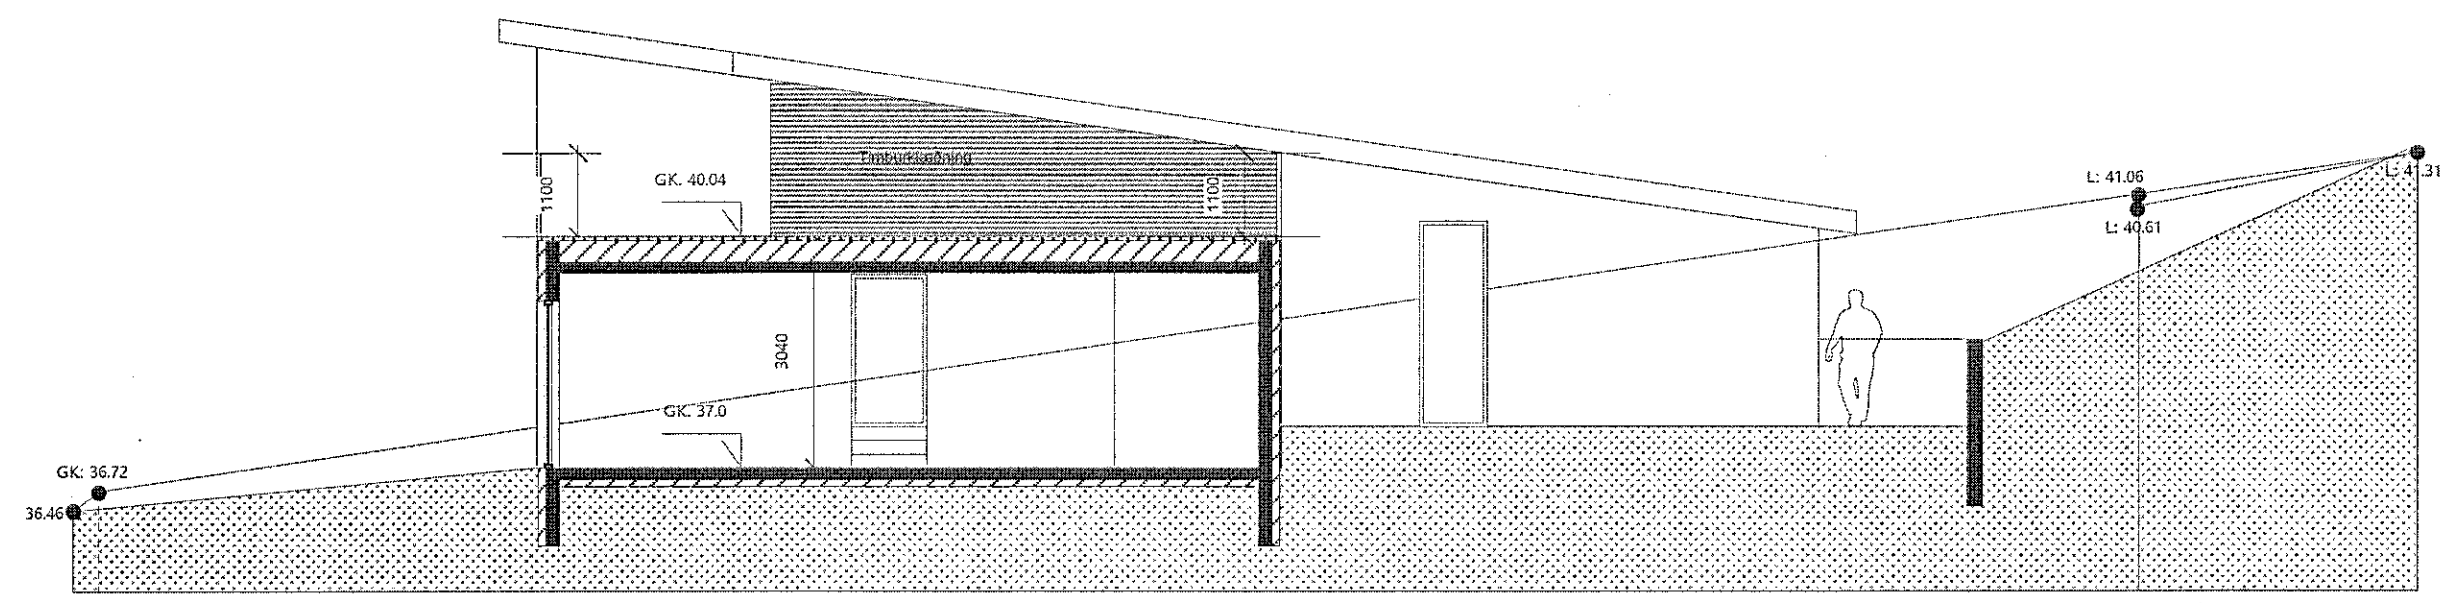

ÚTLIT AUSTUR-SNEIÐING C-C

ÚTLIT VESTUR-SNEIÐING C-C

SHS  
 14.09.2021

MÓBERGSSKARD 11 & 13

TEIKNING

ÚTLIT

VERKKAUPI


ÞORLÁKUR MARTEINSSON  
 UNNUR BJARNÞÓRSÐÓTTIR  
 MARTEINN ÞORLÁKSSON

MÆLIKVÆÐI:  
 1:100 (m.v. A2)

TEIKNING NR.:

DAGSETNING:  
 12.7.2021

TEIKNAD:  
 GÓJ

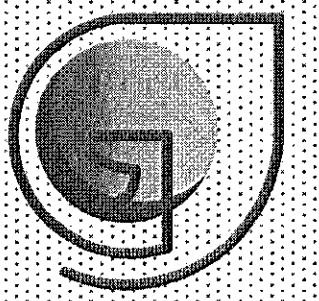

GUNNLAUGUR Ó. JOHNSON  
 arkitekti-fa  
 ÁRBÓT 270 MÓSFELLSBÆ  
 KT:0806577819  
 S:8642625  
 E:goj@centrum.is