
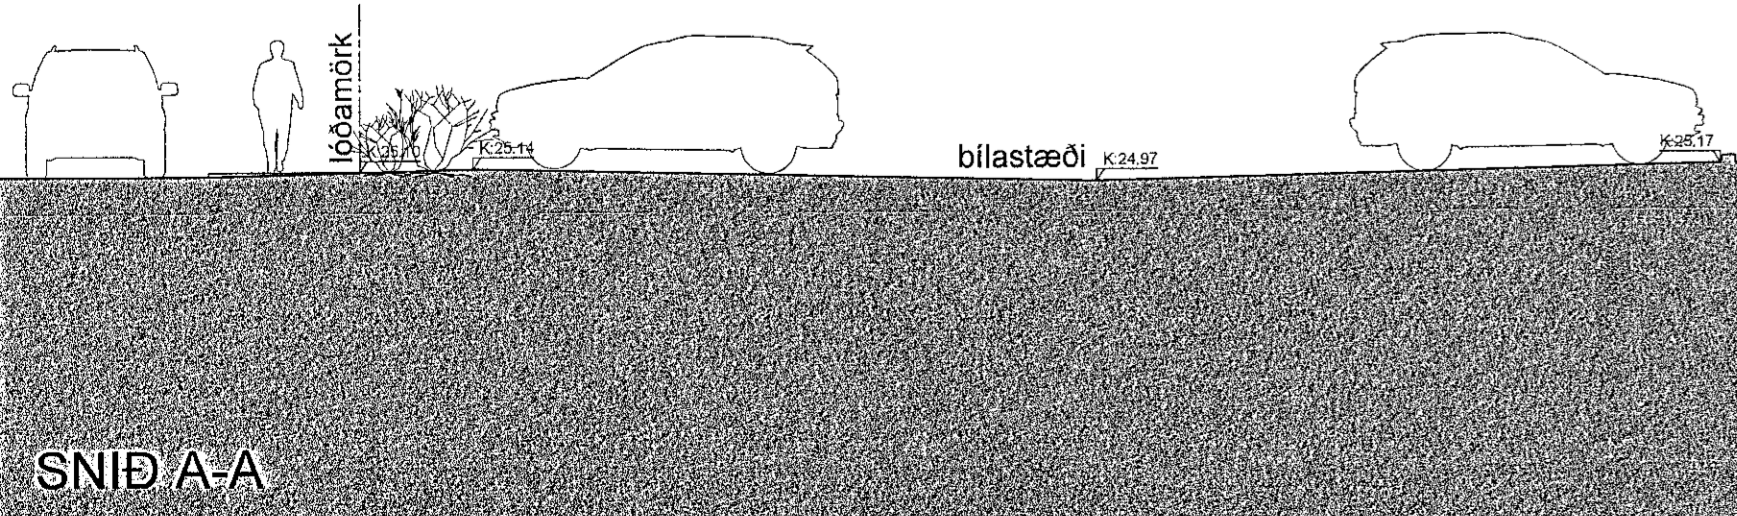
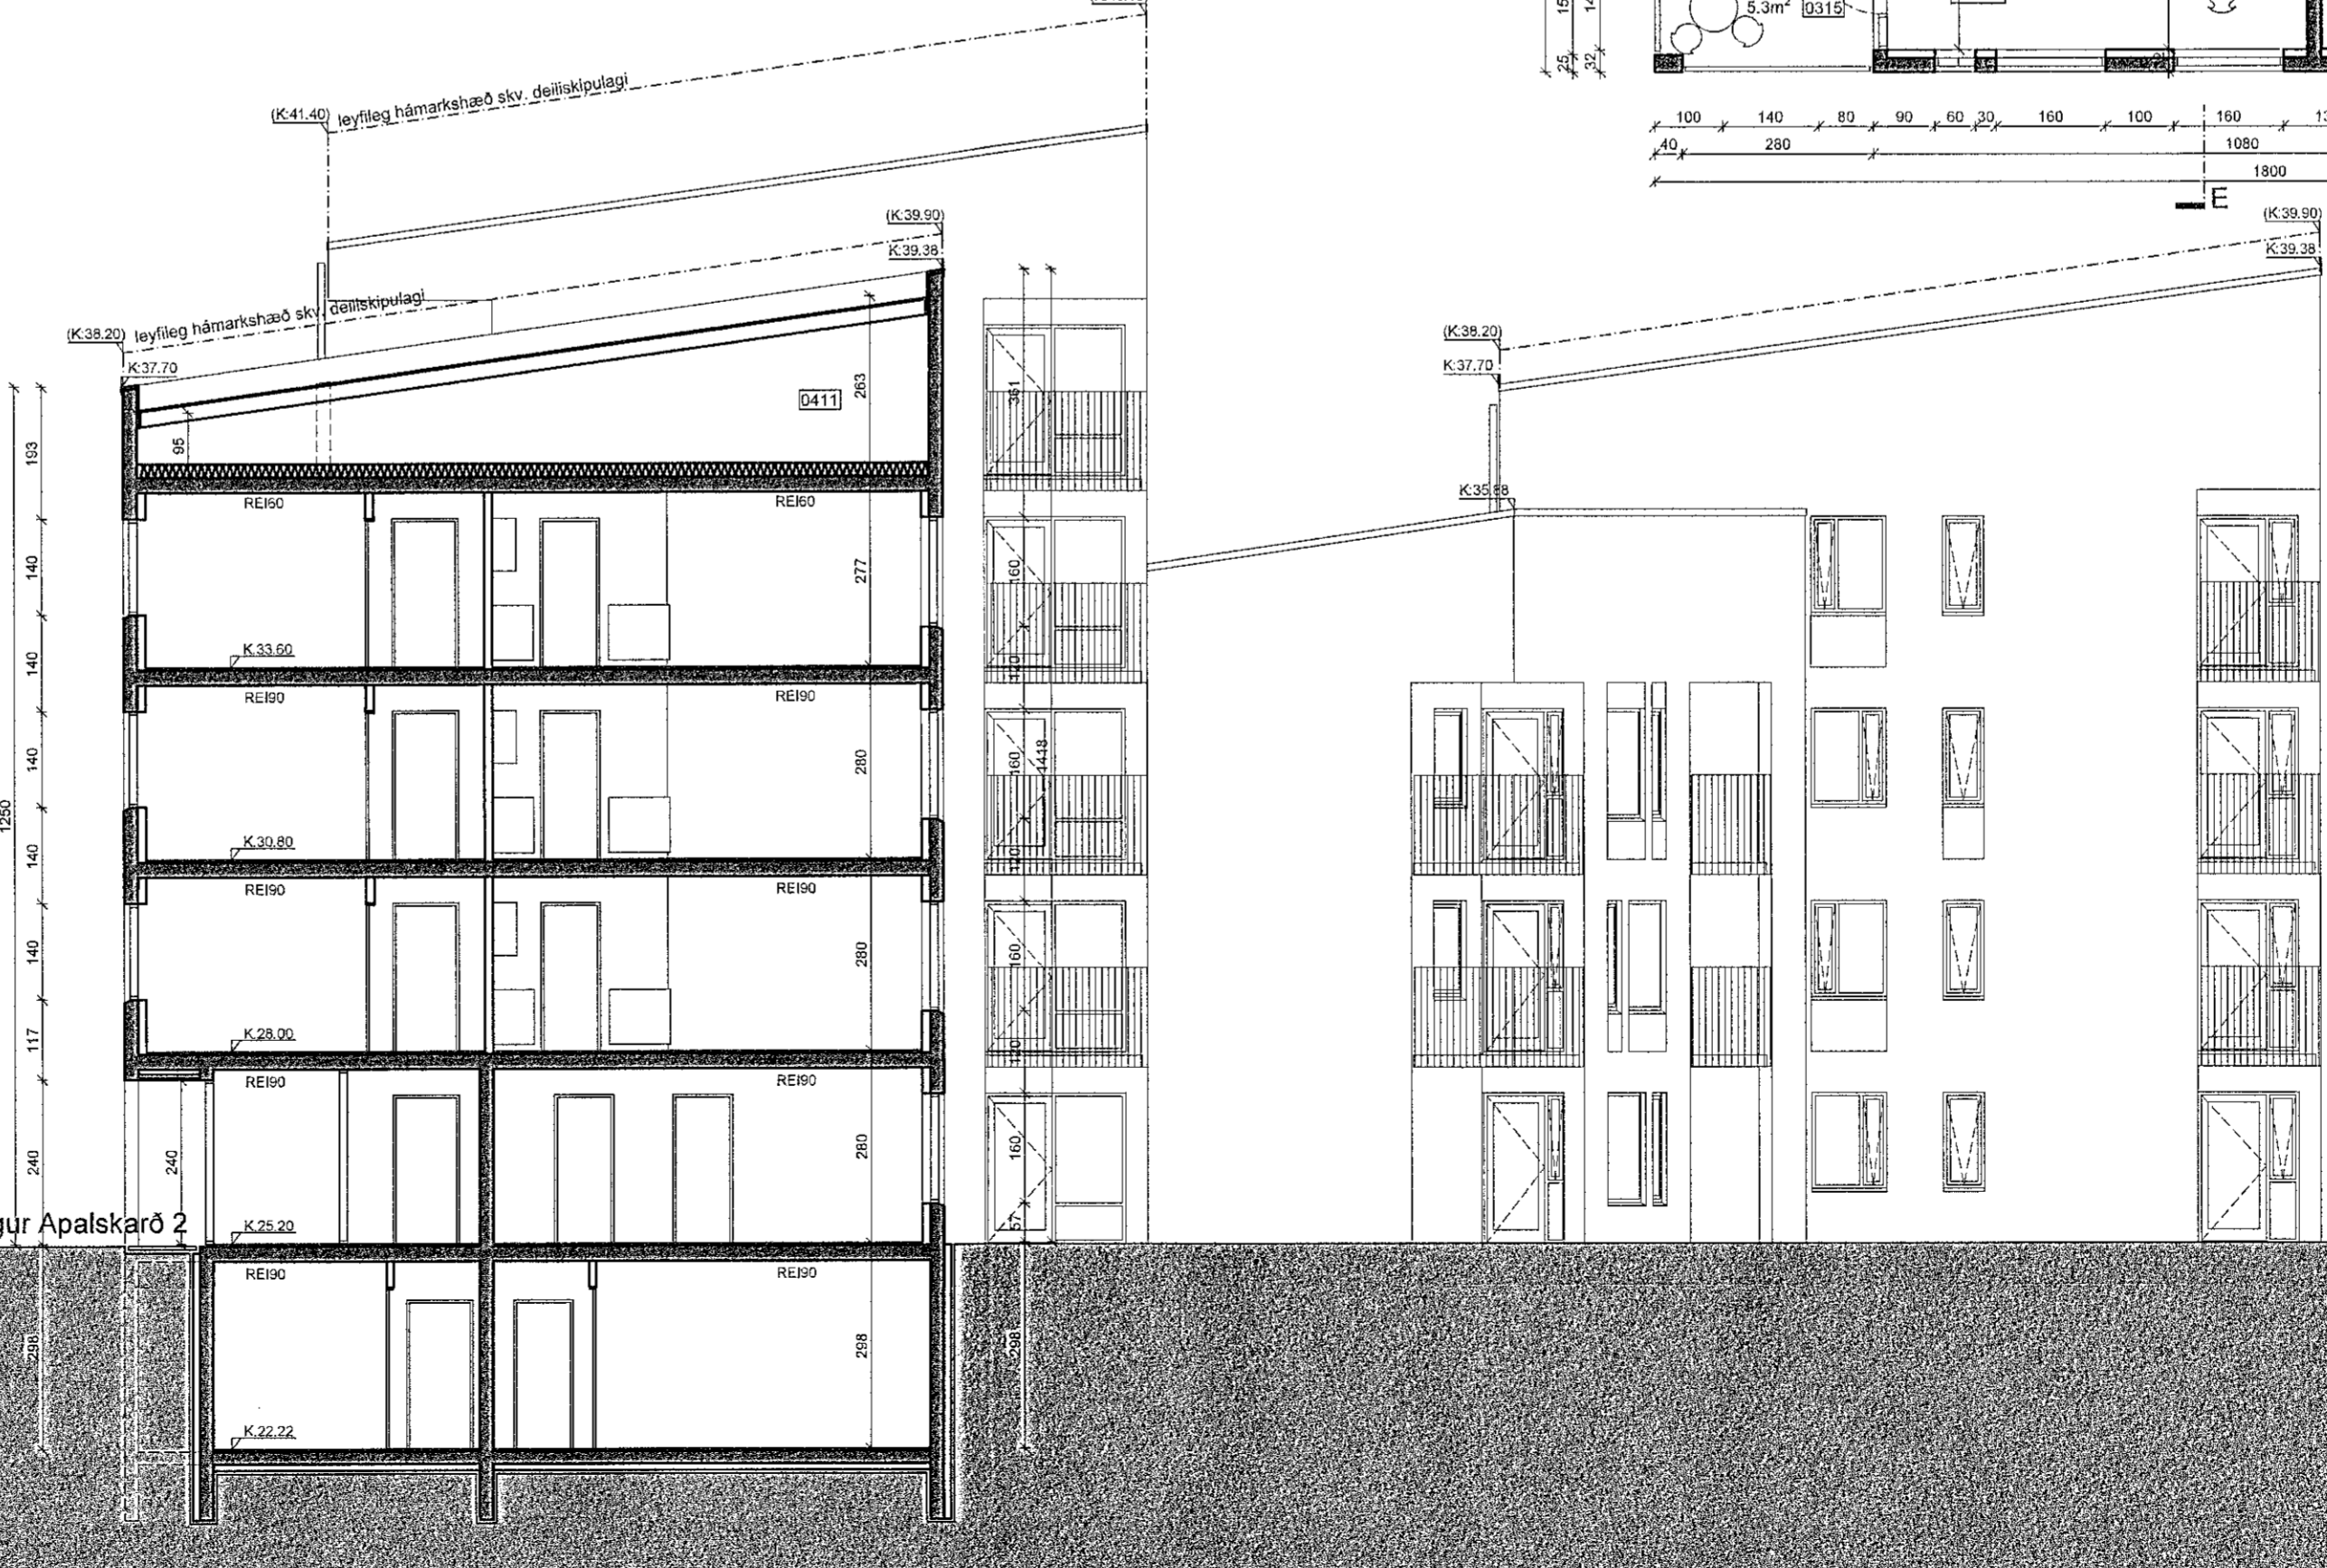


GRUNNMYND 2. OG 3.HÆÐ

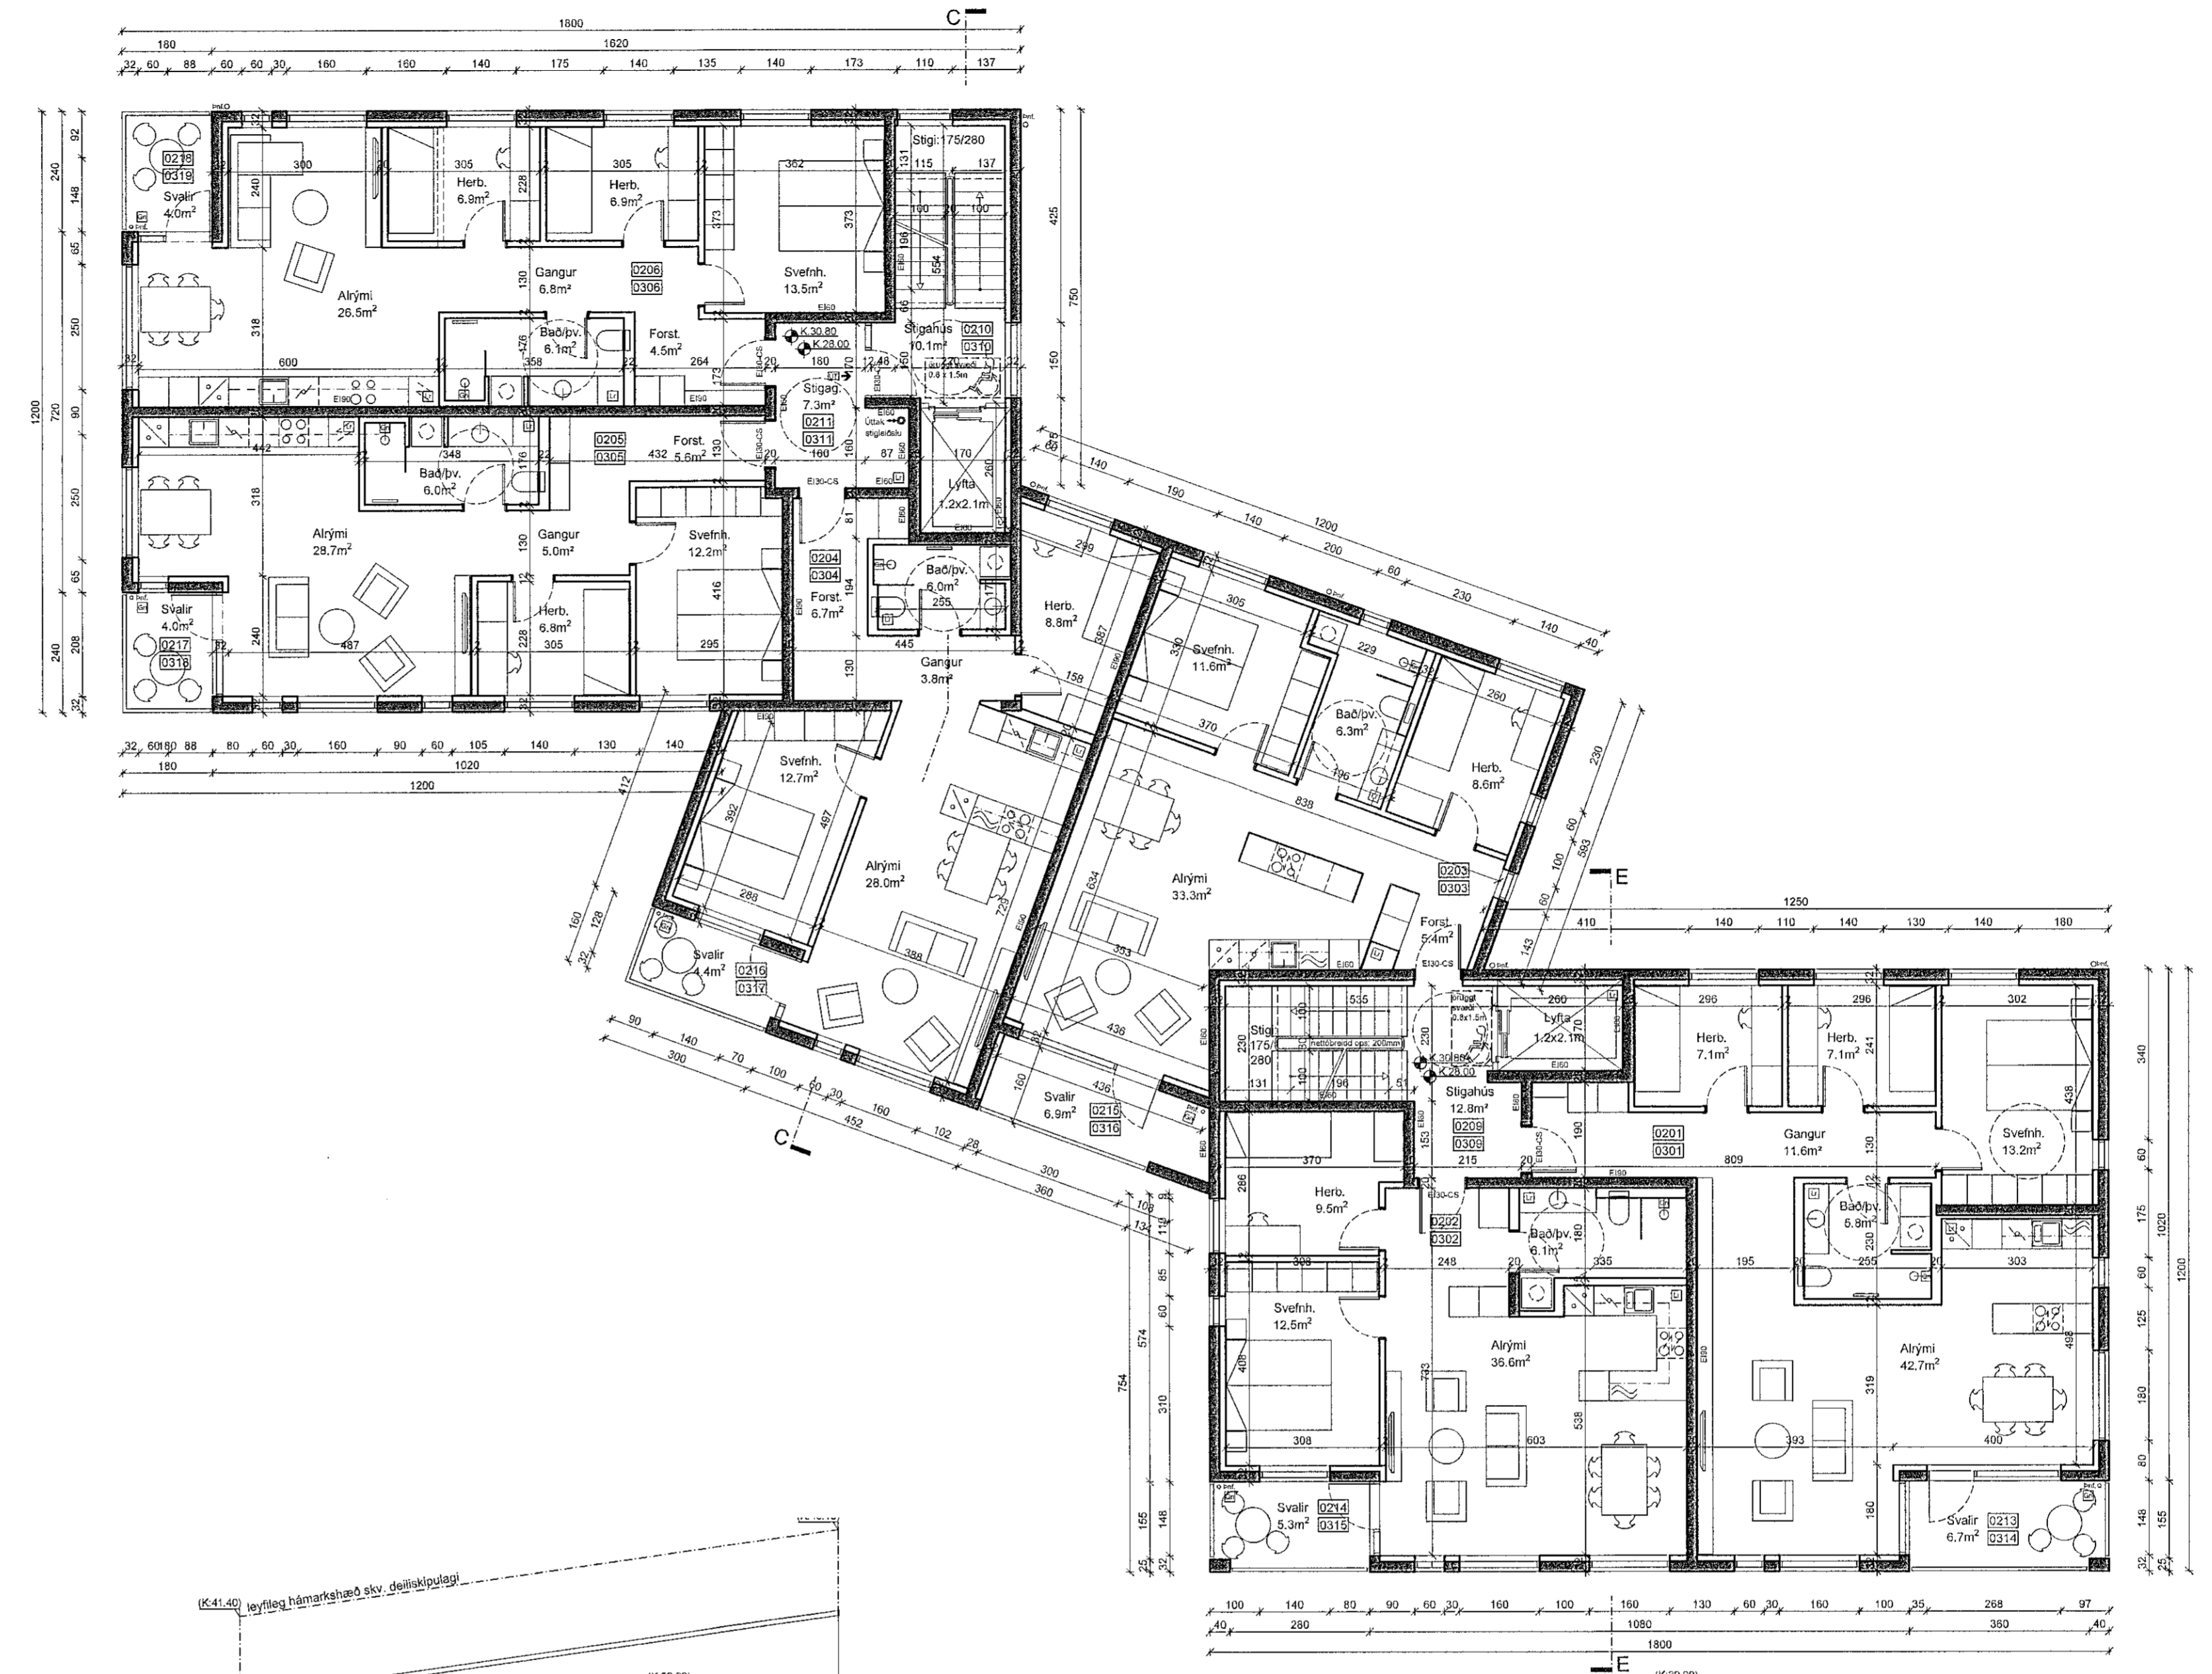

C:
B:
A:
BREYTINGAR: DAGS:

SHS
26.7.18

Digitally signed by
Klemin Björnsdóttir
DN: cn=Klemin Björnsdóttir, o=Klemin Björnsdóttir, email=klemin@klemin.is, c=IS
Reason: I am the author of this document
Location: Reykjavík, Iceland
Date: 2022.08.22 15:01:2

APALSKARÐ 2-4 REITUR 4 - SKARÐSHLÍÐ
VERK: 1710-APAL-2.4
ADALUPPDRETTIR KVARER: 1:100
DAGS: 22.08.2022
GRUNNMYND 2./3. HÆÐ TEIKN: BÓSG/SA
SNID A-A SKRÁ: Grunnur-1.dwg

ÚTI INNI
ARKITEKTAR

ÞINGHOLTSSTRÆTI 27 101 REYKJAVÍK
SÍMAR 562 7660 & 562 7660 FAX 562 7661
NETFANG @u.is VEFFANG u.is
BALDUR Ó. SVAVARSSON ARKITEKTAR FAI
120257-5149
JÓN ÞÓR ÞORVALDSSON ARKITEKTAR FAI
021256-7579