


ÚTLIT AUSTUR Apalskarð 4a og 4b

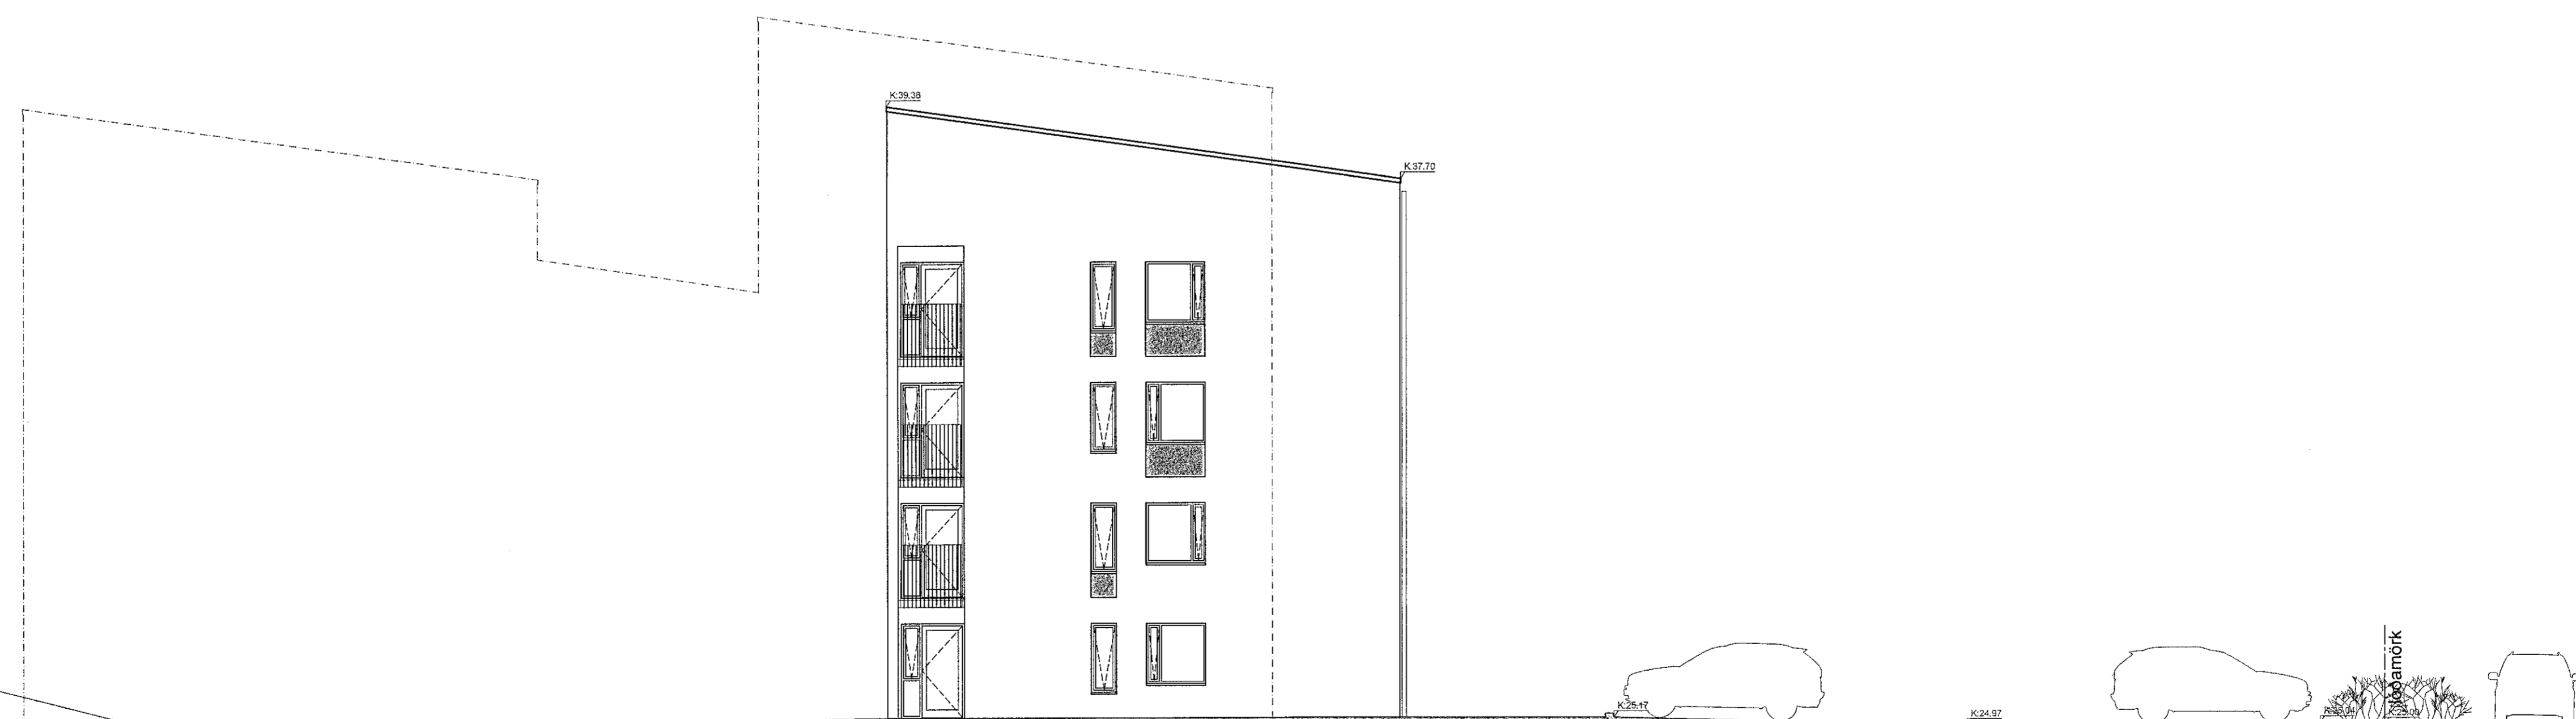

ÚTLIT AUSTUR Apalskarð 2

C:
B:
A:
BREYTINGAR: DAGS:

SHS
26.7.18

Digitally signed by
Guðmundur Þjornar
DN: cn=Guðmundur
Þjornar, o=Guðmundur
Þjornar, ou=Guðmundur
Þjornar, email=guðmundur.þjornar@brun.com
Reason: I am the author
of this document
Location:
Date: 2022.08.22 15:03Z

APALSKARÐ 2-4 REITUR 4 - SKARÐSHLÍÐ
VERK: 1710-APAL 2-4
KVARÐI: 1:100
DAGS: 22.08.2022
ÚTLIT AUSTUR TEIKN: BÓSI/SSJ/al
SKRÁ: Grunnur-1.dwg

ÚTI INNI
ARKITEKTAR

ÞINGHOLTSTRÆTI 27 101 REYKJAVÍK
SÍMAR 552 7660 & 552 7660 FAX 552 7661
NETFANG u@u.is VEFFANG u.is

BALDUR Ó. SVAVARSSON ARKITEKTAR FAÍ
120357-5149
JÓN ÞÓR ÞORVALDSSON ARKITEKTAR FAÍ
021256-7579