
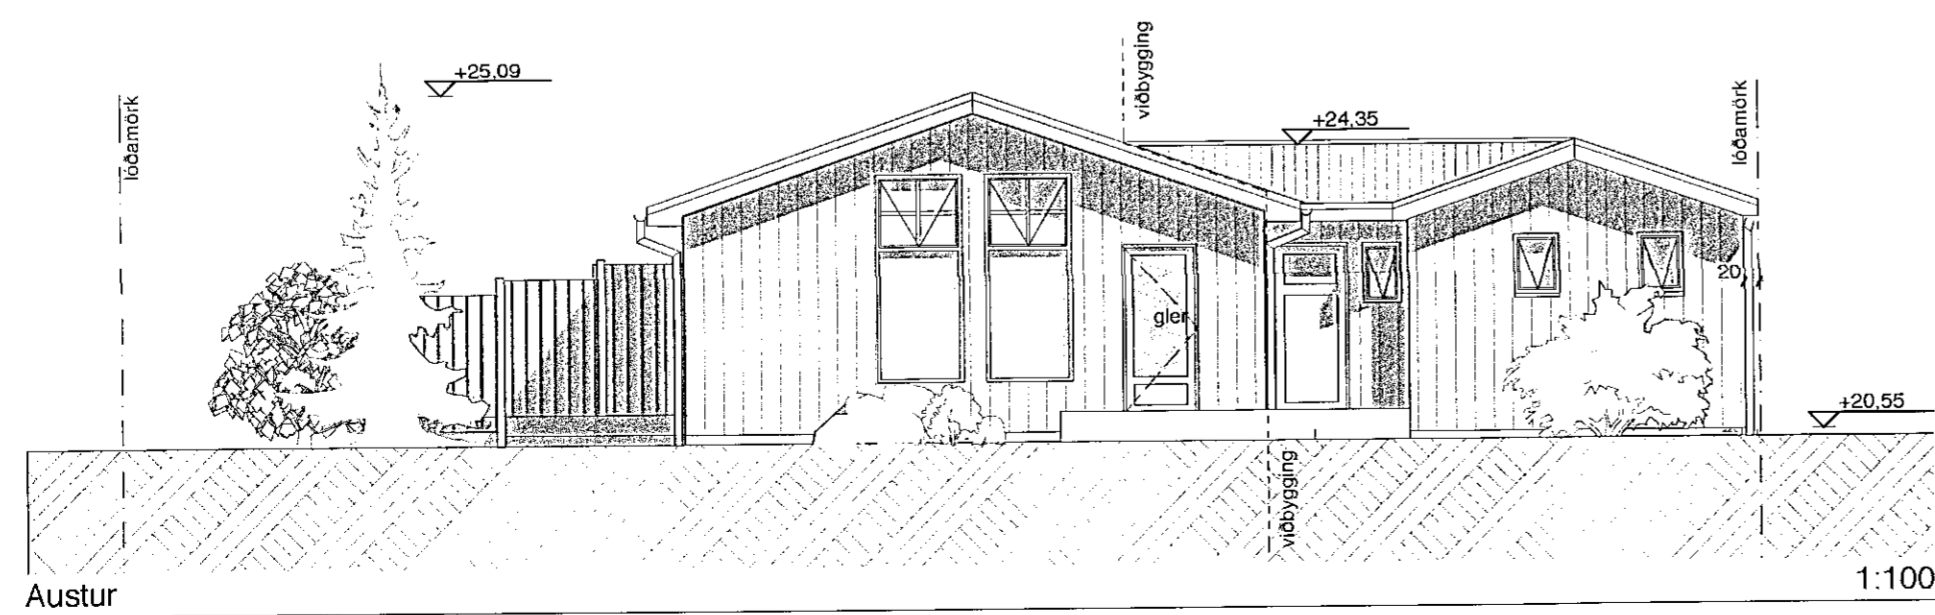
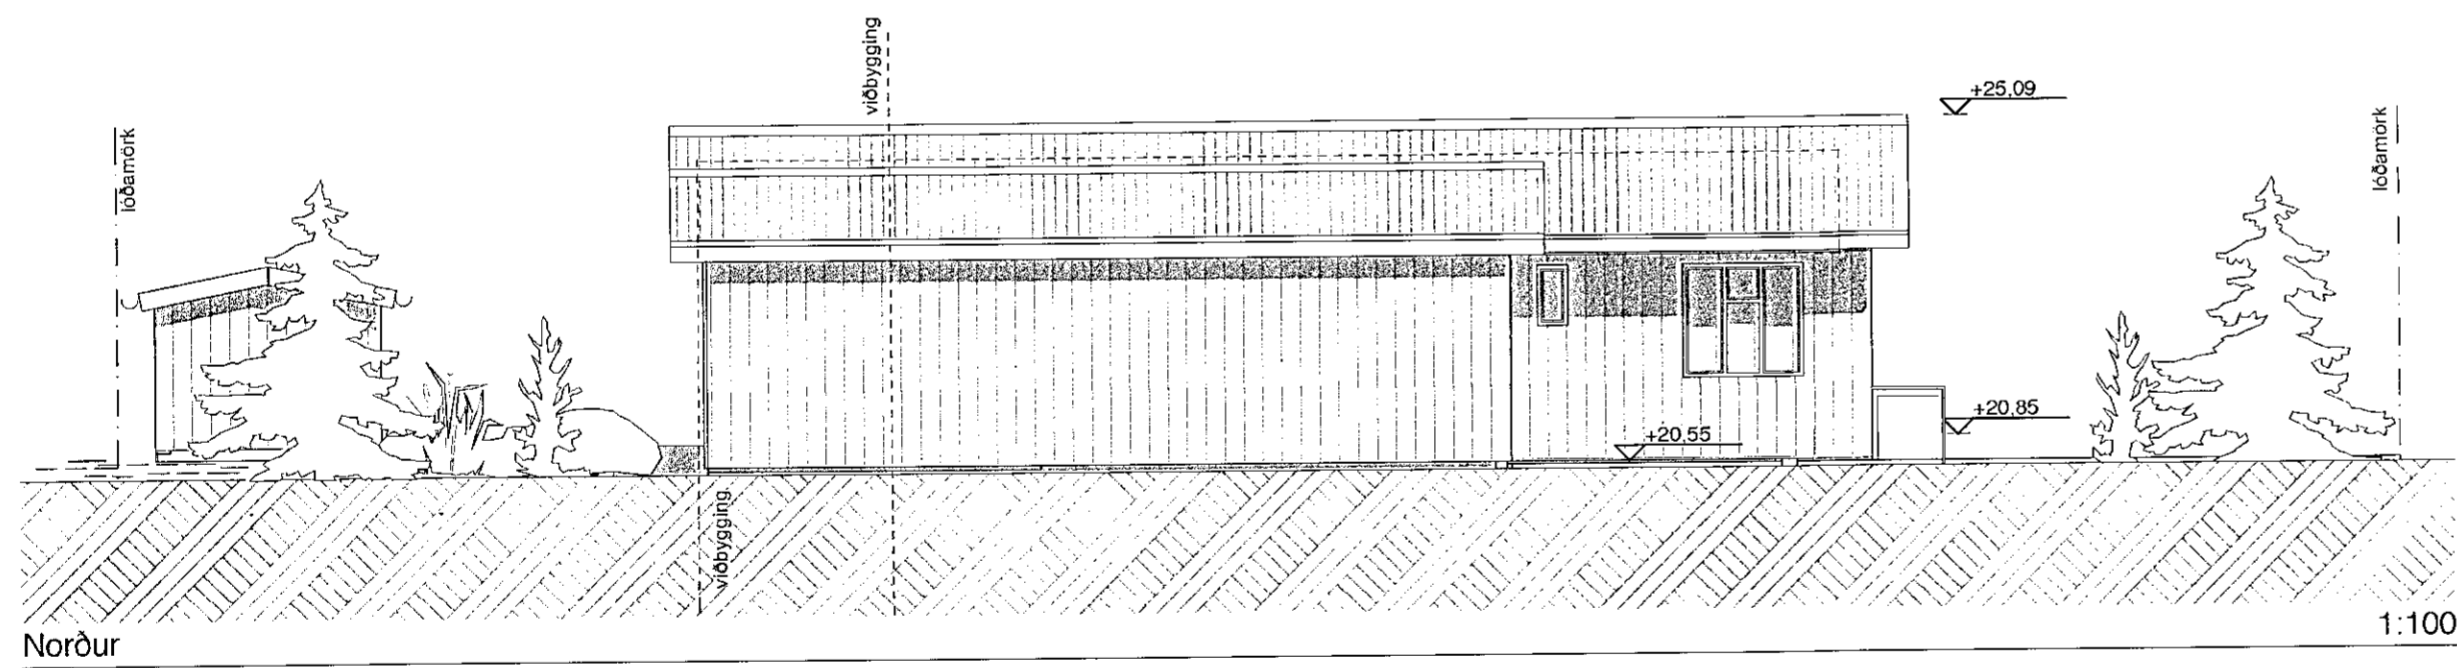
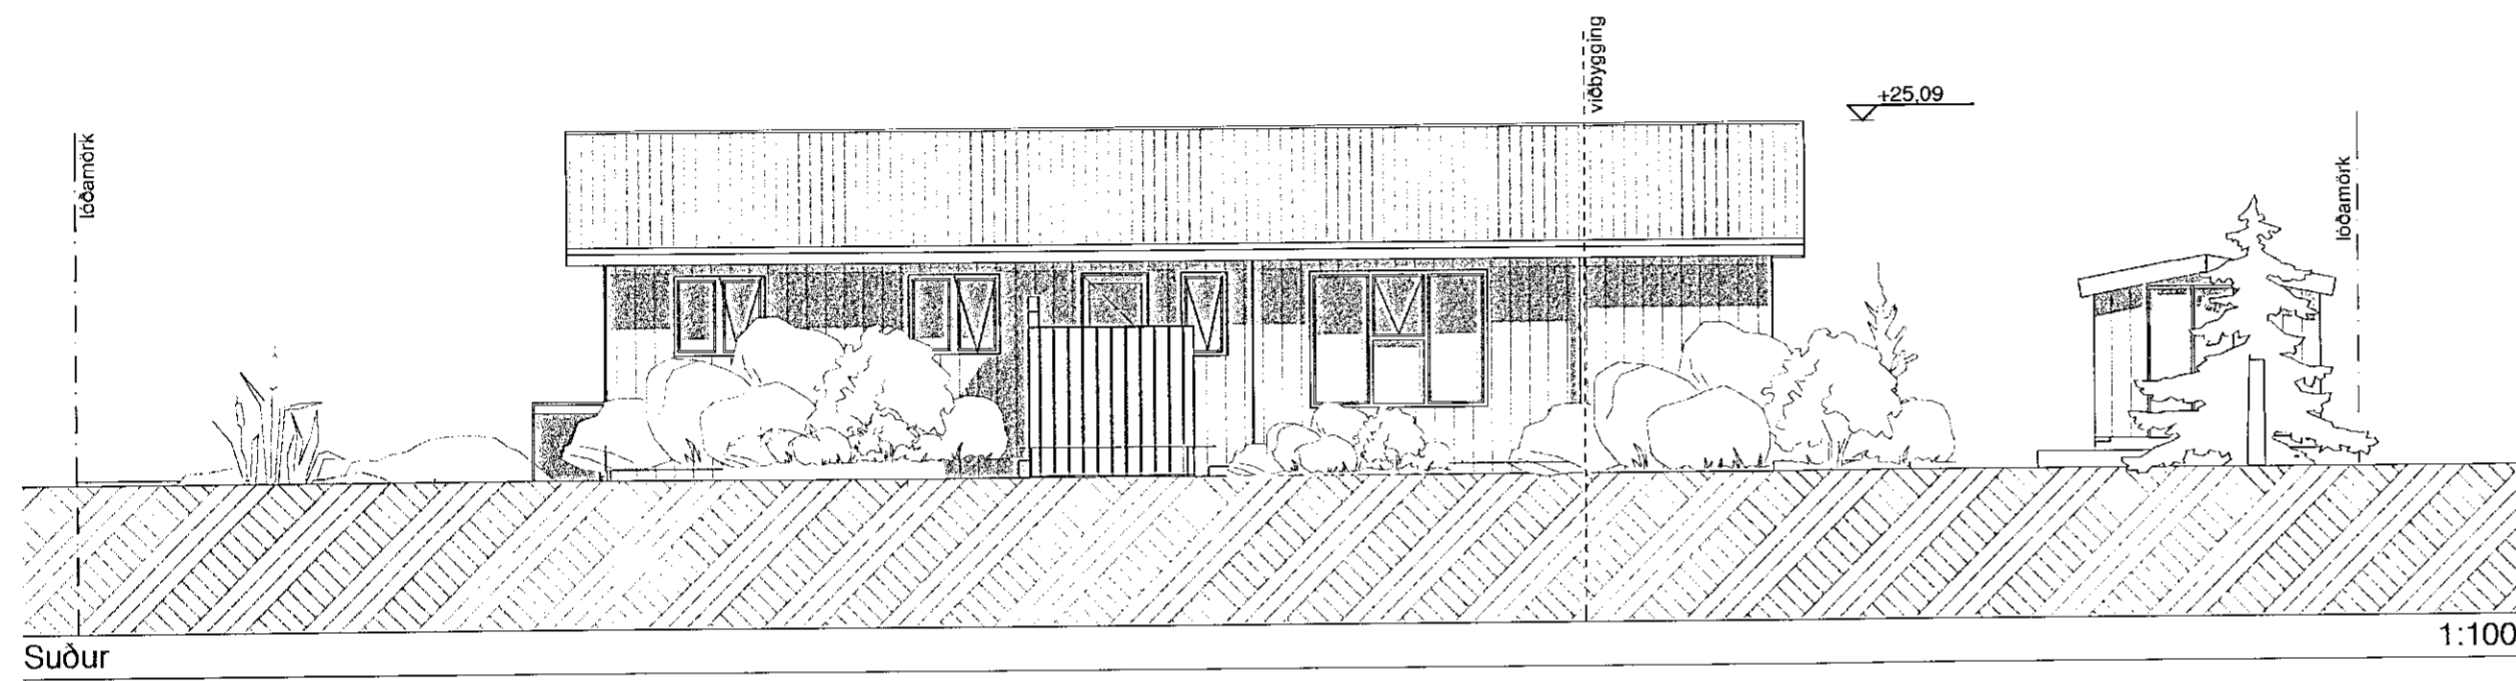



Samþykkt þann
15. SEP. 2021
Byggingarfulltrúi í Hafnarfirði
Sigrún Þorvaldsson

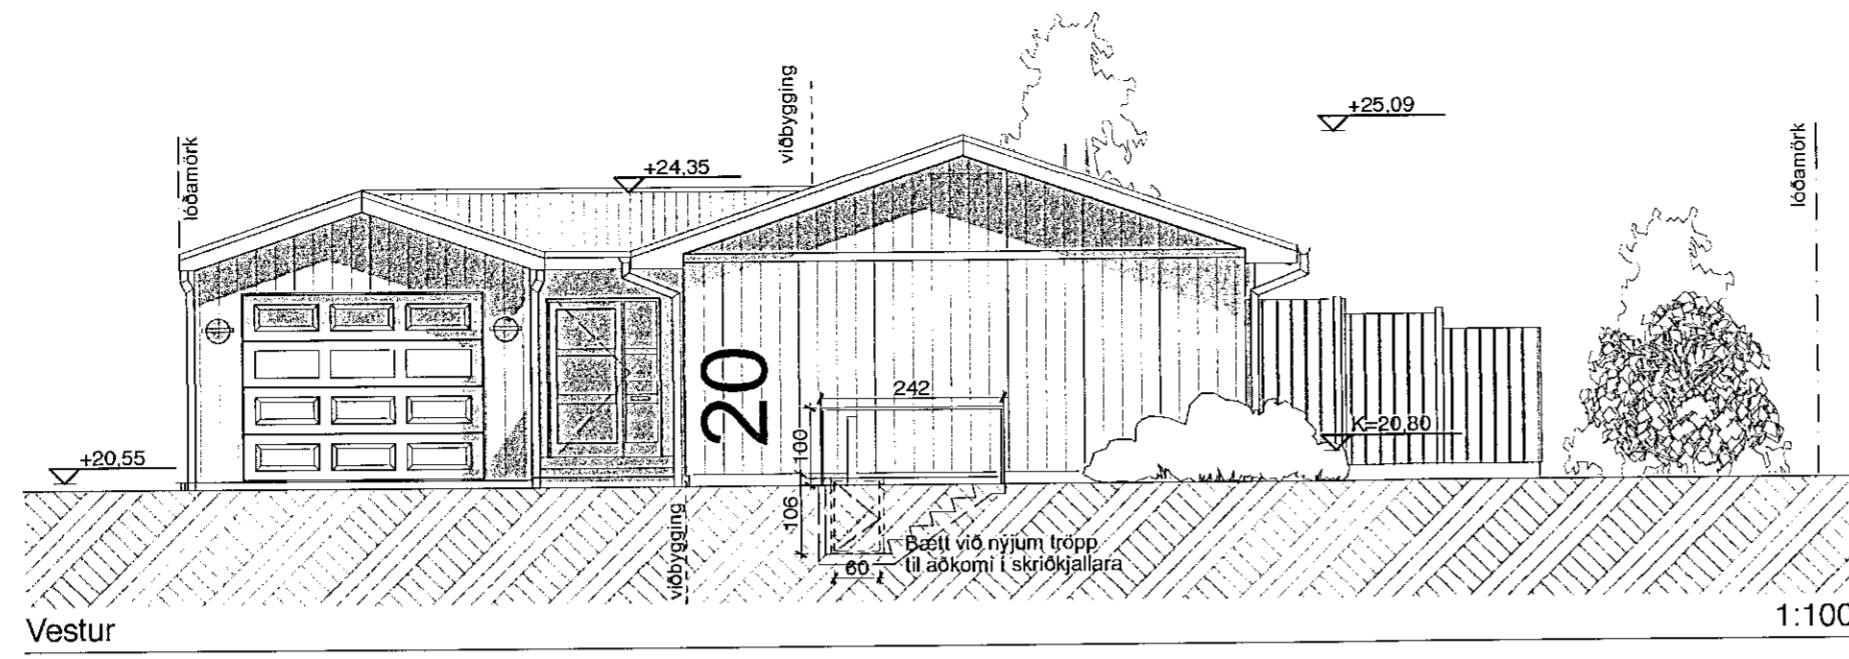

SAS 7.09.2021

BR. 2. SEPT. 2021. Frekari frágangur teikninga

TEIKNISTOFAN	Verkefni HEIÐVANGUR 20 HAFNARFJÖRDUR EINBYLISHÚS VIÐBYGGING
	Heiti ÚTLITSMYNDIR

kvardi	1 : 100	verk. nr	2019 G-178
dags.	25. OKT. 2019.	dags br.	2. SEPT. 2021.
hönnun	G. G.	teikn. nr	AB-2
teikn	G. G.		

Hringbraut 17 220 Hafnarfirði
s. 555-2020 & 861-2628
Gísli G. Gunnarsson BFI kt. 020649-2409
kvardi@kvardi.is

Gísli Gunnarsson