






útlit vestur 1:100

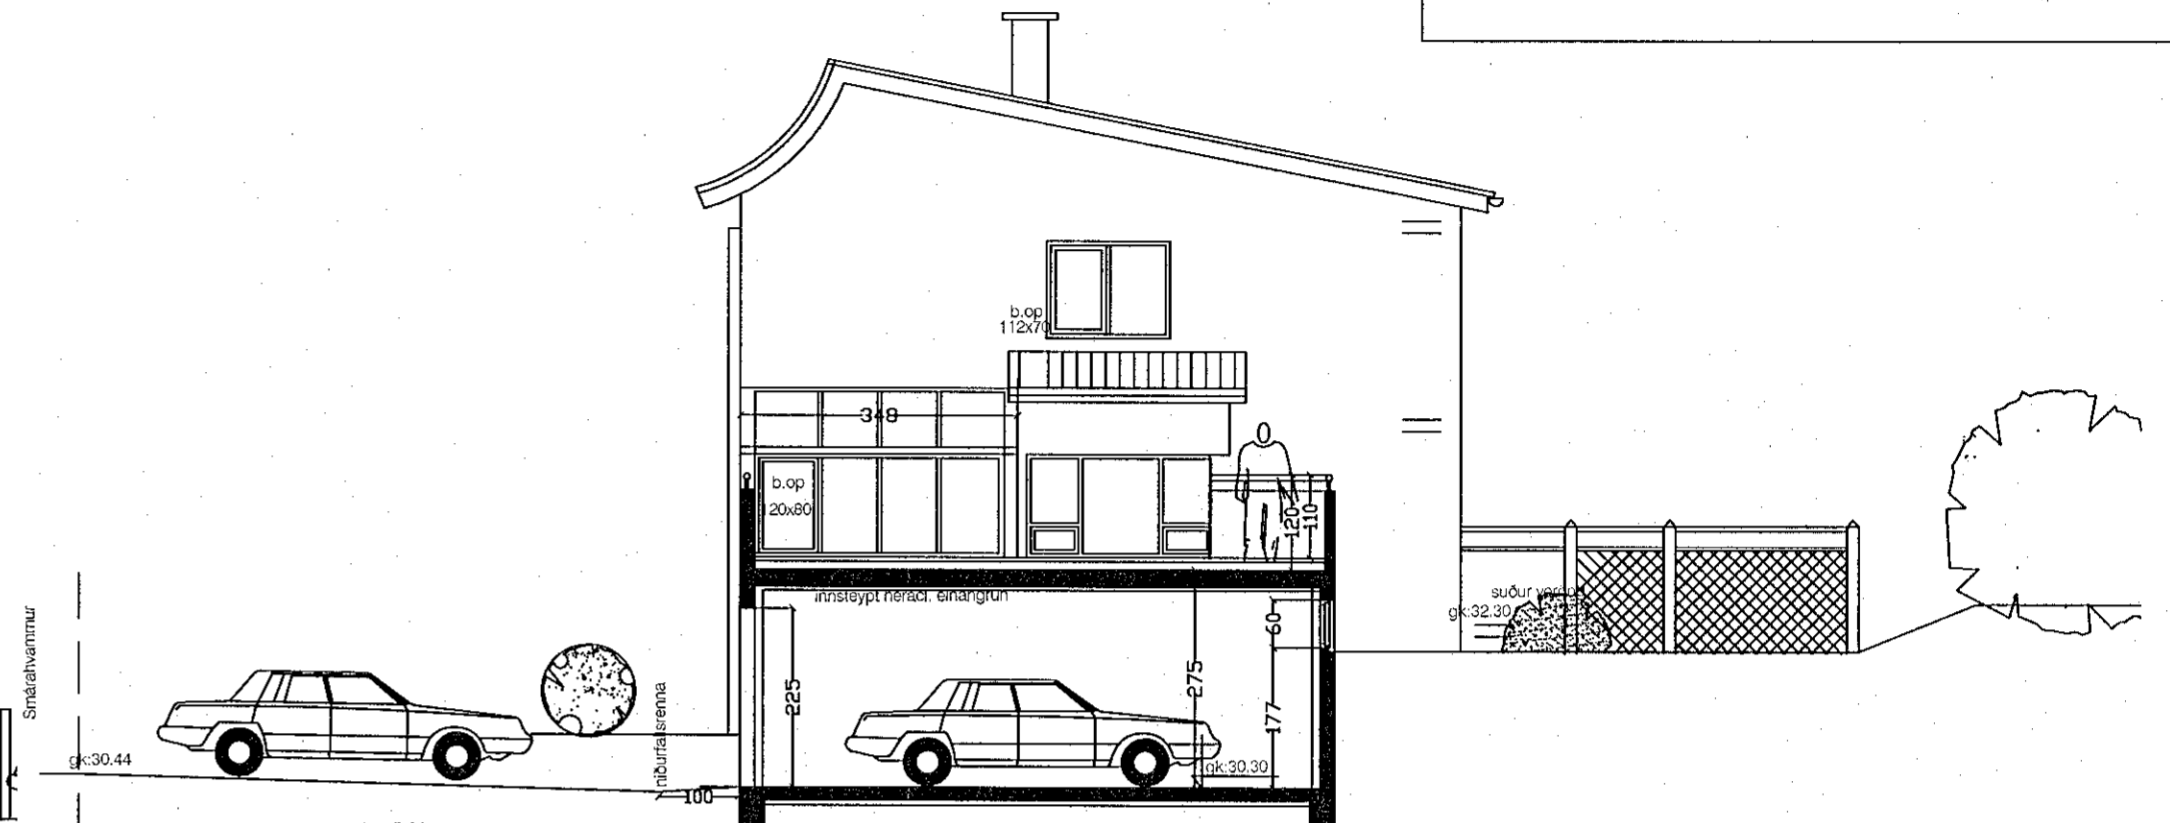

nú sólskáli  
sneiðing B-B 1:100

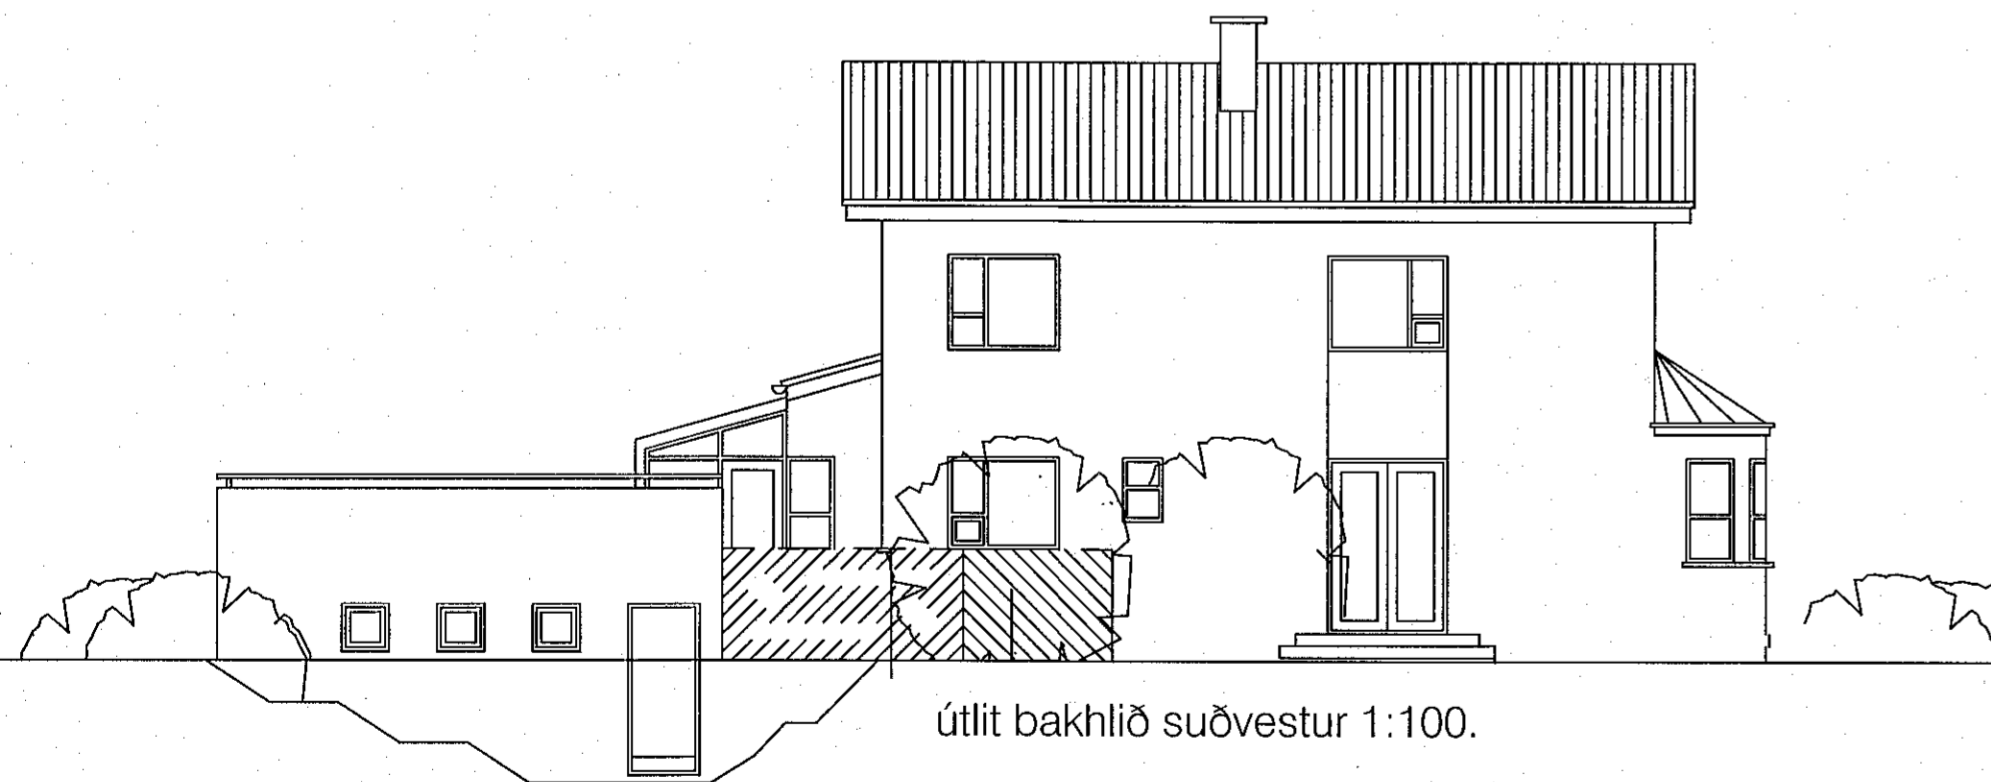

útlit bakhlíð suðvestur 1:100.

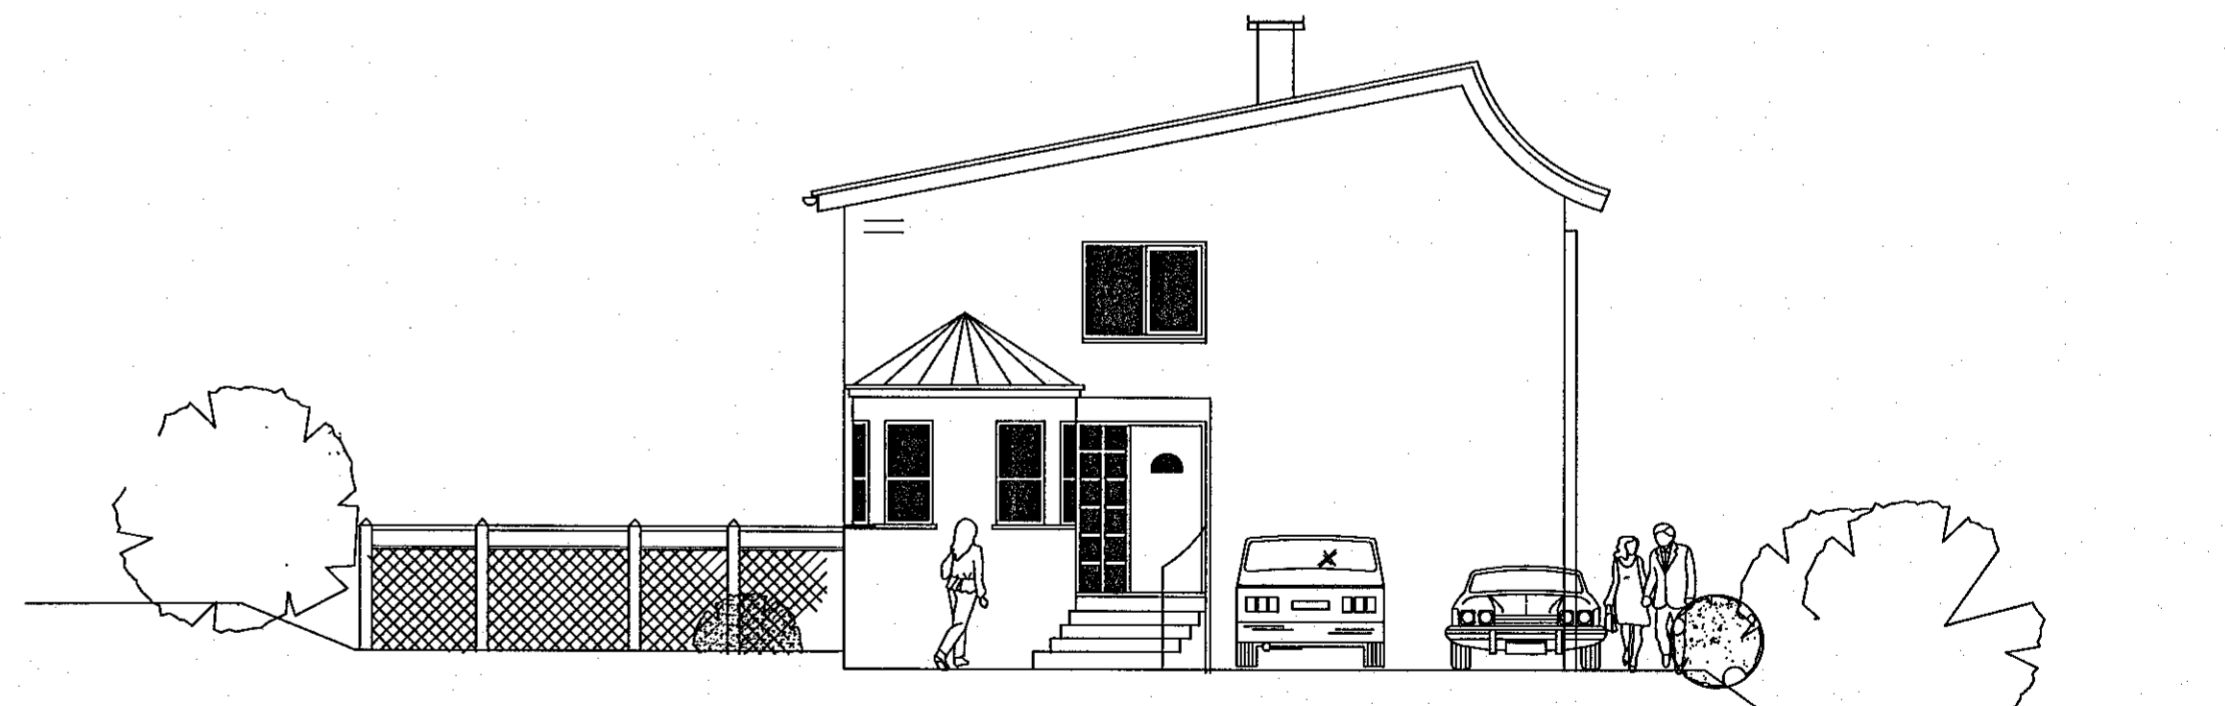

útlit norðaustur 1:100



Smárahvammur 1, Hafnarfirði  
sólskáli  
sneiðingar yfirlitsmynd  
byggingarlýsing  
endurnýjun byggingarleyfis

1:100  
20.05. '22

03

Guðmundur Gunnlaugsson, arkitekt FAÍ  
kt: 190554-3419  
Teiknistofa Archus slf Stórhöfða 17. 110 R.vík.  
s: 5677735-8987894.  
gg@archus.is www.archus.is