
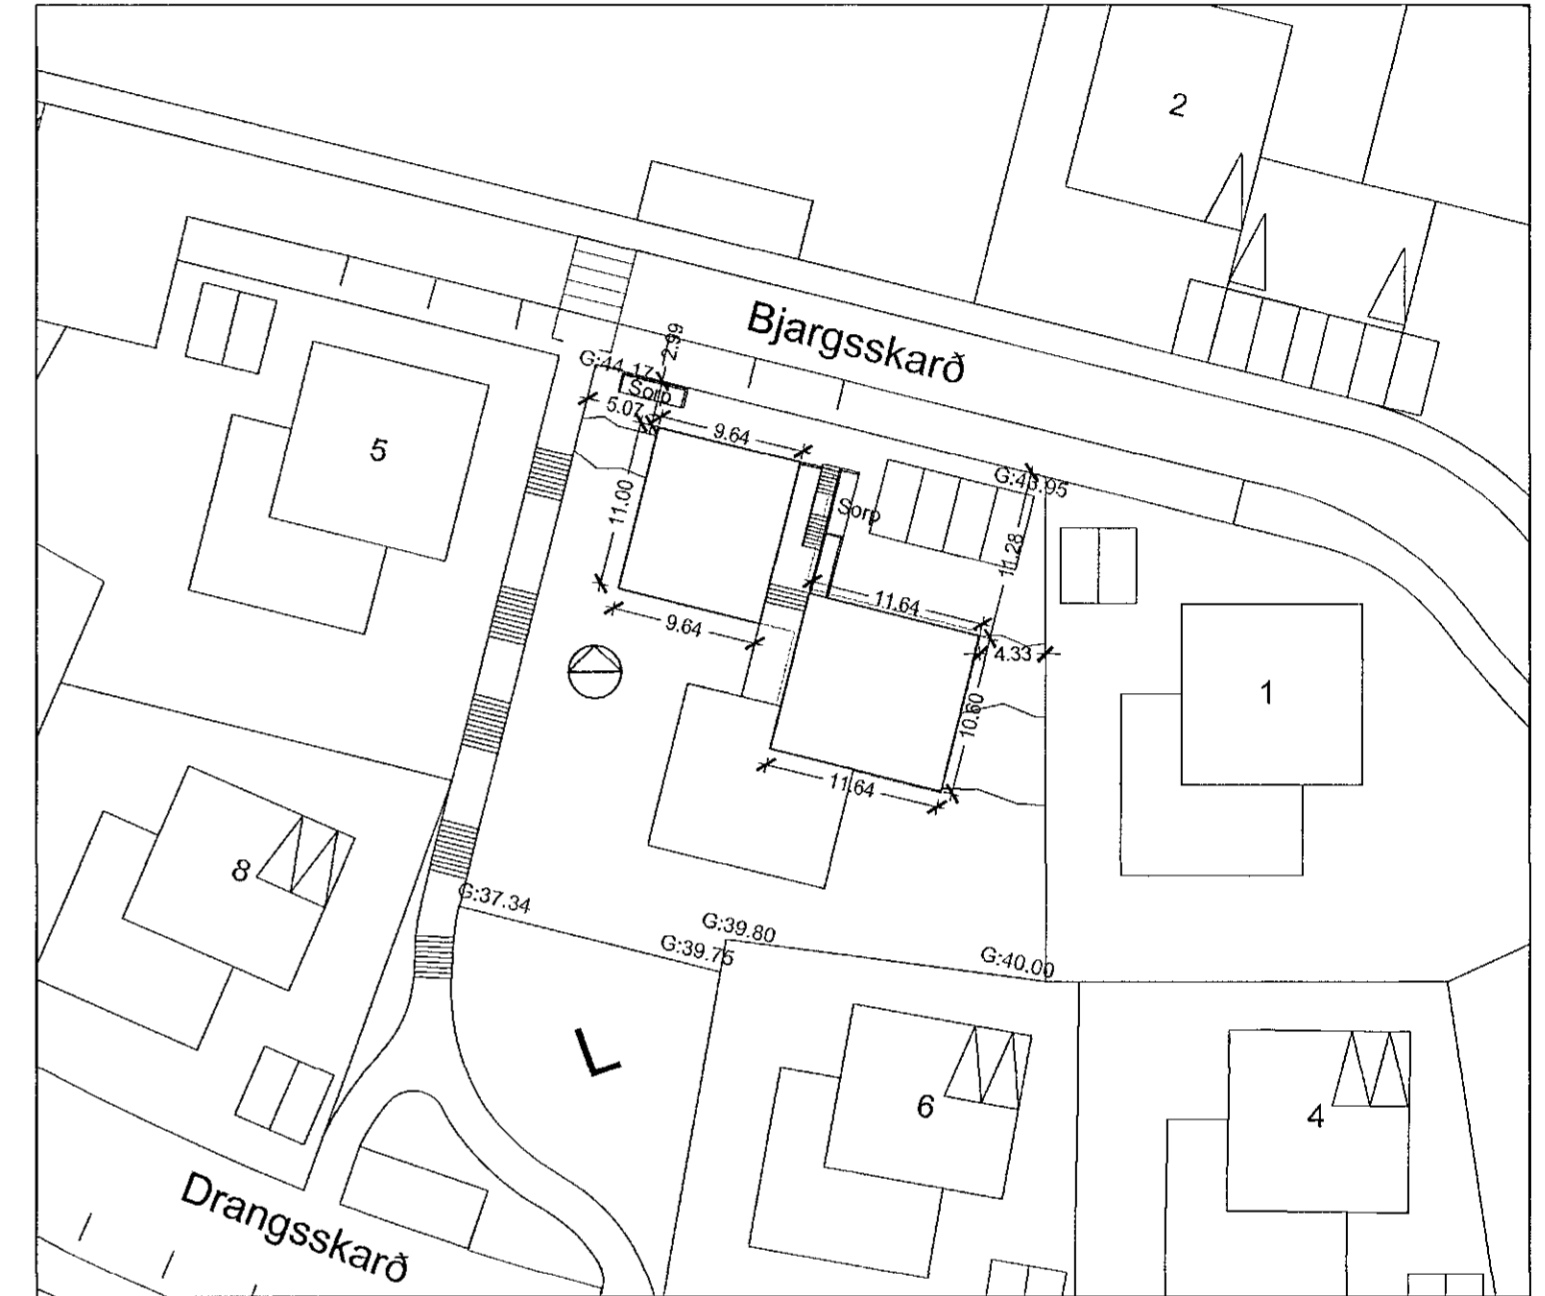


Samþykkt þann
15. SEP. 2021
Byggingarfulltrúi í Hagaharfirði
Sigrún Björnsdóttir

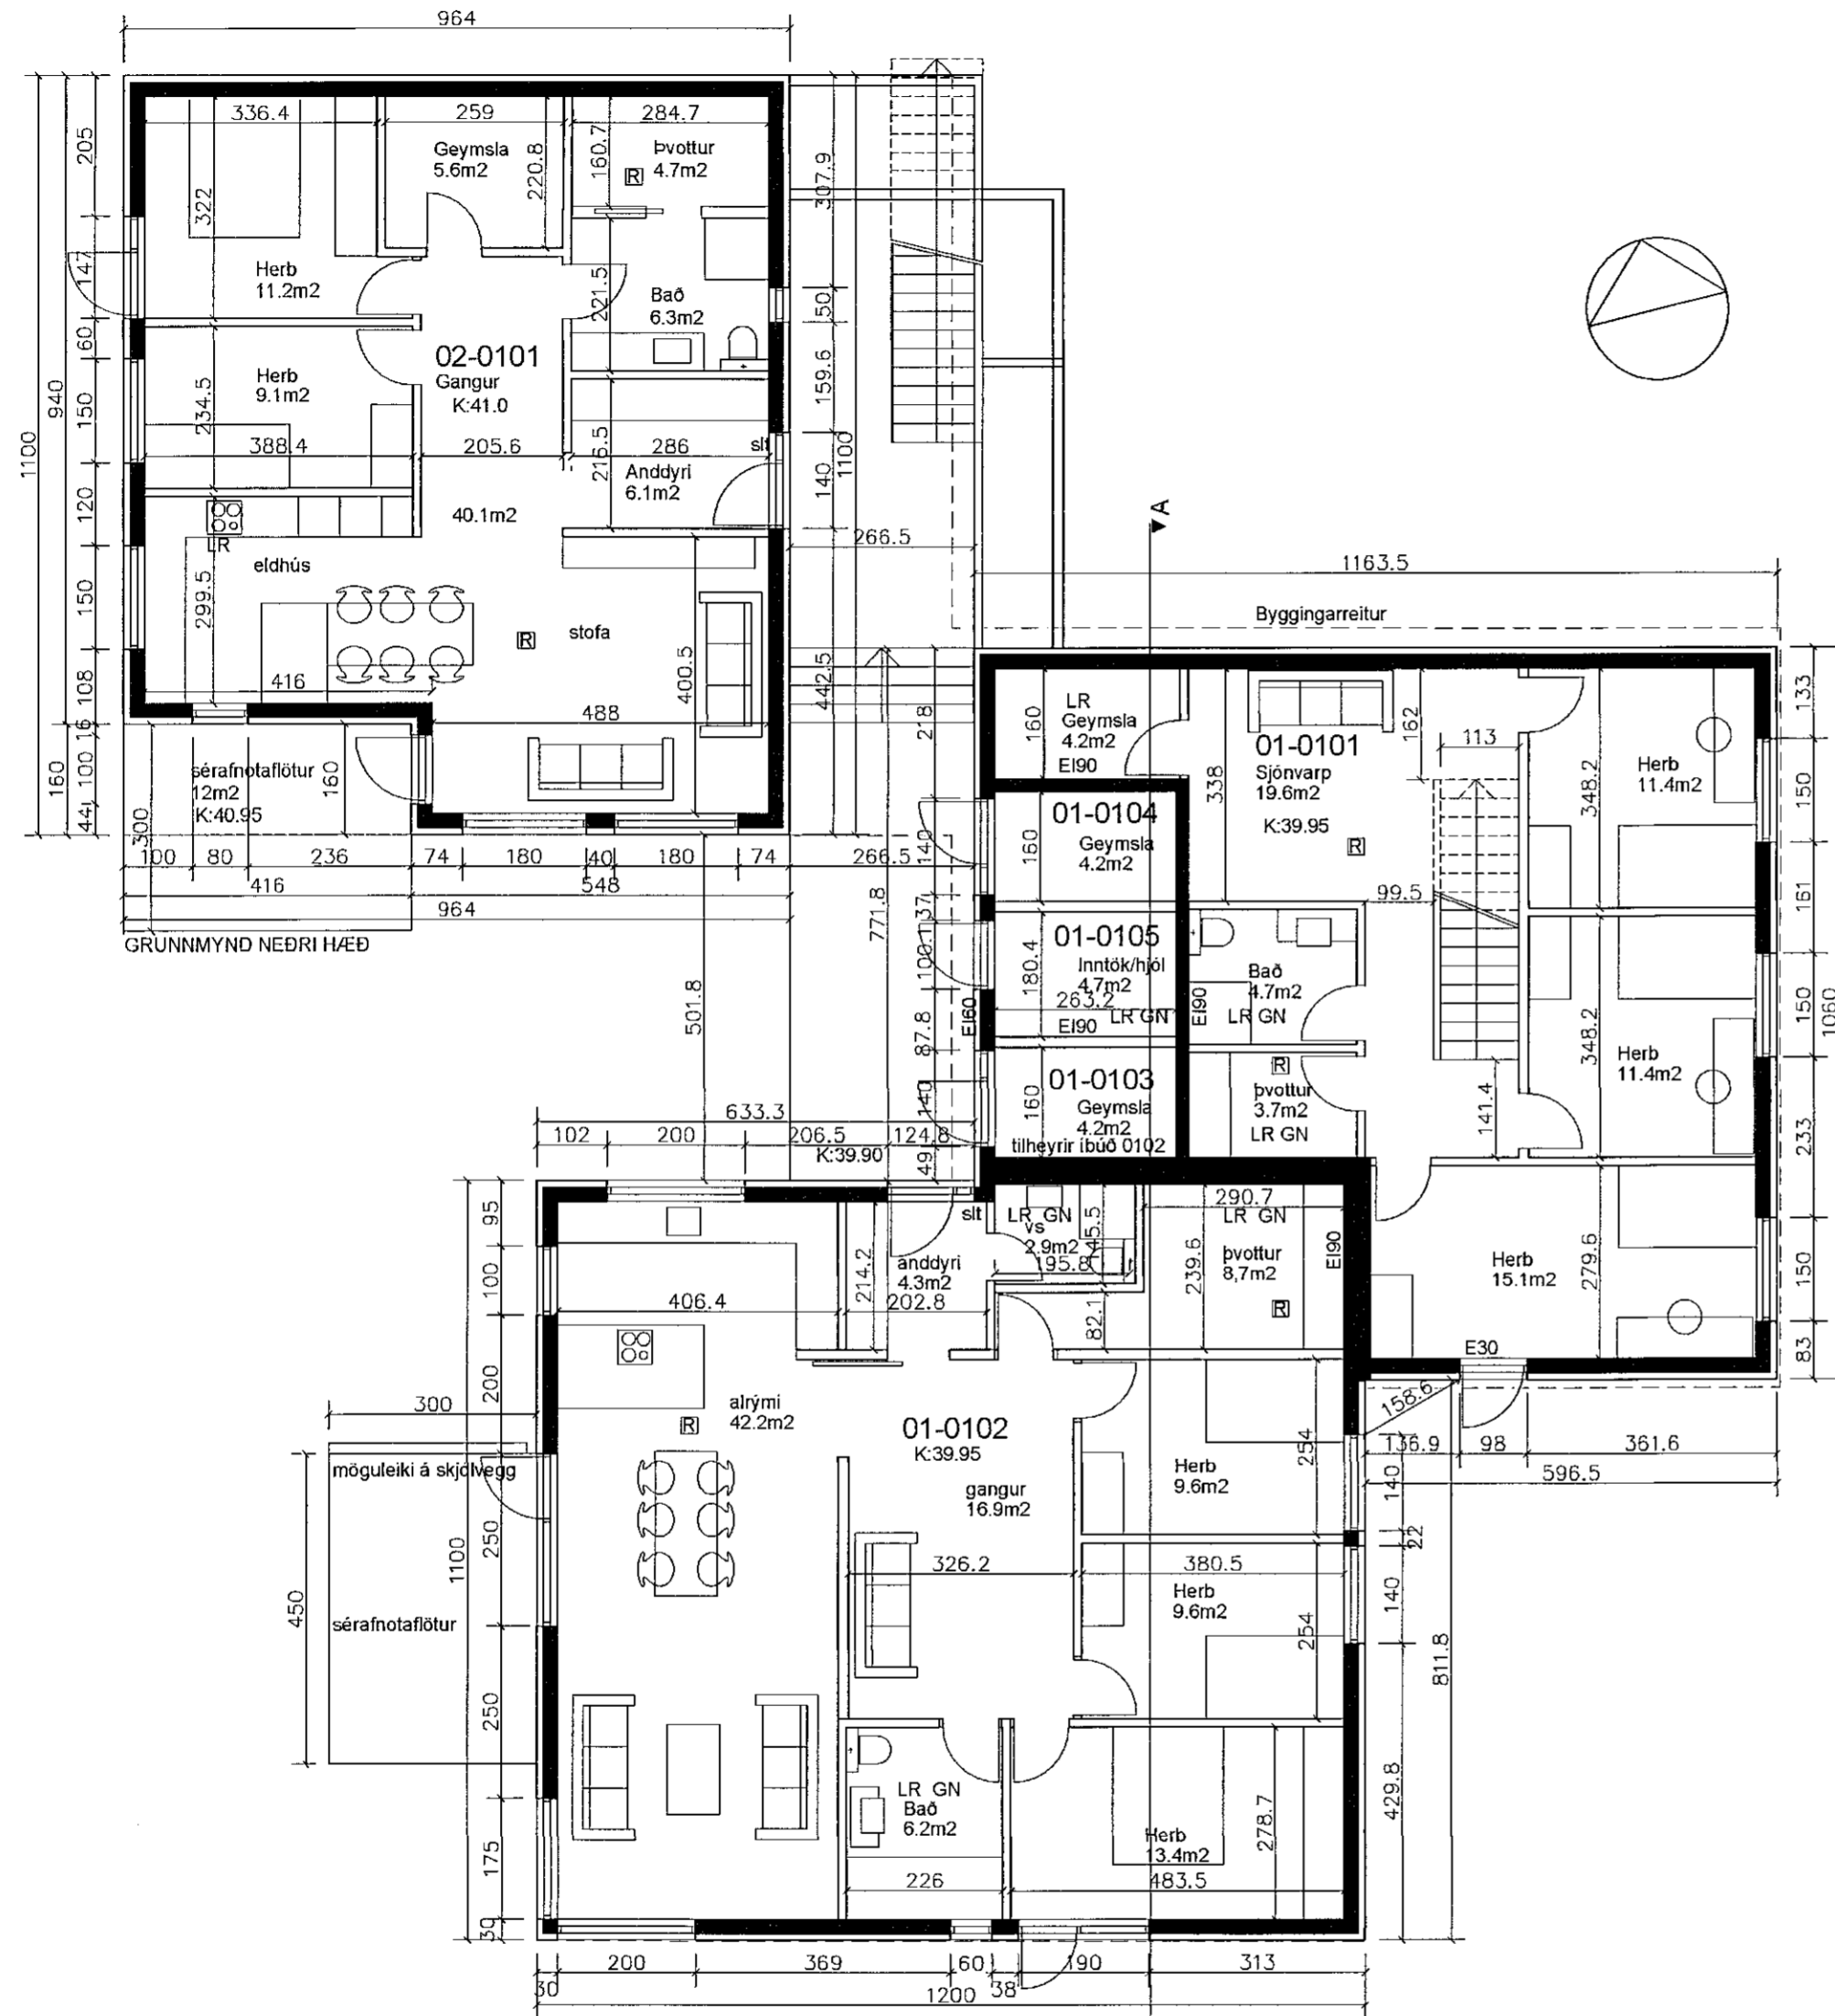

Afstöðumynd 1/500

SHK
15.09.2021

Digitally signed by Gunnar H. Kristjánsson
DN: cn=Gunnar H. Kristjánsson, gn=Gunnar H. Kristjánsson, o=IS Iceland, ou=Brúna hönnun sk, email=honnun@bruna.honnun.com
Reason: I am the author of this document
Location:
Date: 2021-09-14 09:02

Smári Björnsson		
SÍMI: 868 1300 NETFANG: smari.bjornsson@gmail.com kt: 100275 5899		
HEITI VERKS:	Bjargsskarö 3	
HEITI TEIKNINGAR:	Aðaluppdráttur	
grunmynd efri hæð, afstöðumynd		
MKV: 1:100 1:500	DAGS. 03.07.21	NR. TEIKN 2
UNDIRSKR. HÖNNUÐAR:	<i>[Signature]</i>	ÚTGÁFA A