

Samþykkt þann


22. SEP. 2021

Byggingarfulltrúinn í Hafnarfirði  
*Sigrún Þryggadóttir*





**Suð-Vestur (mhl 03)**

1 : 100

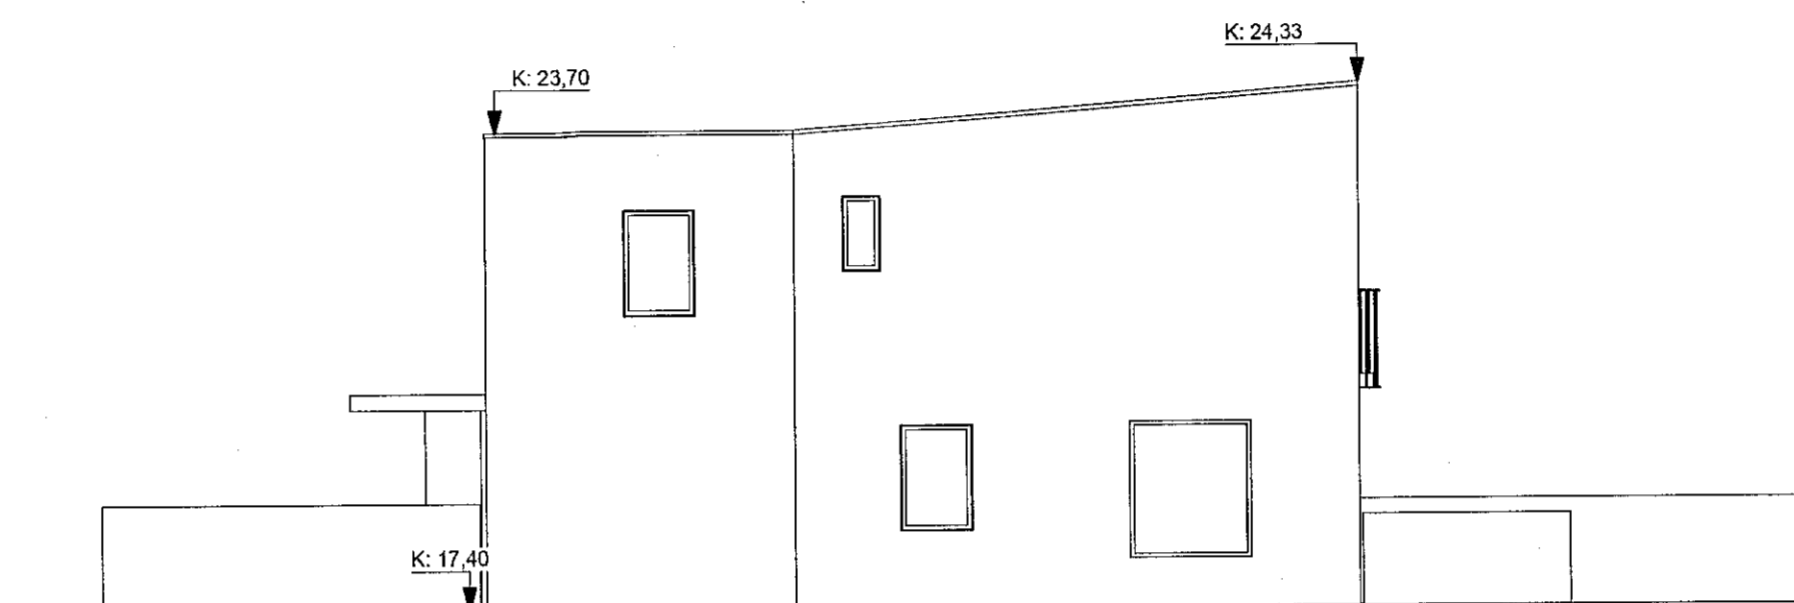


**Norð-Vestur (mhl 03)**

1 : 100

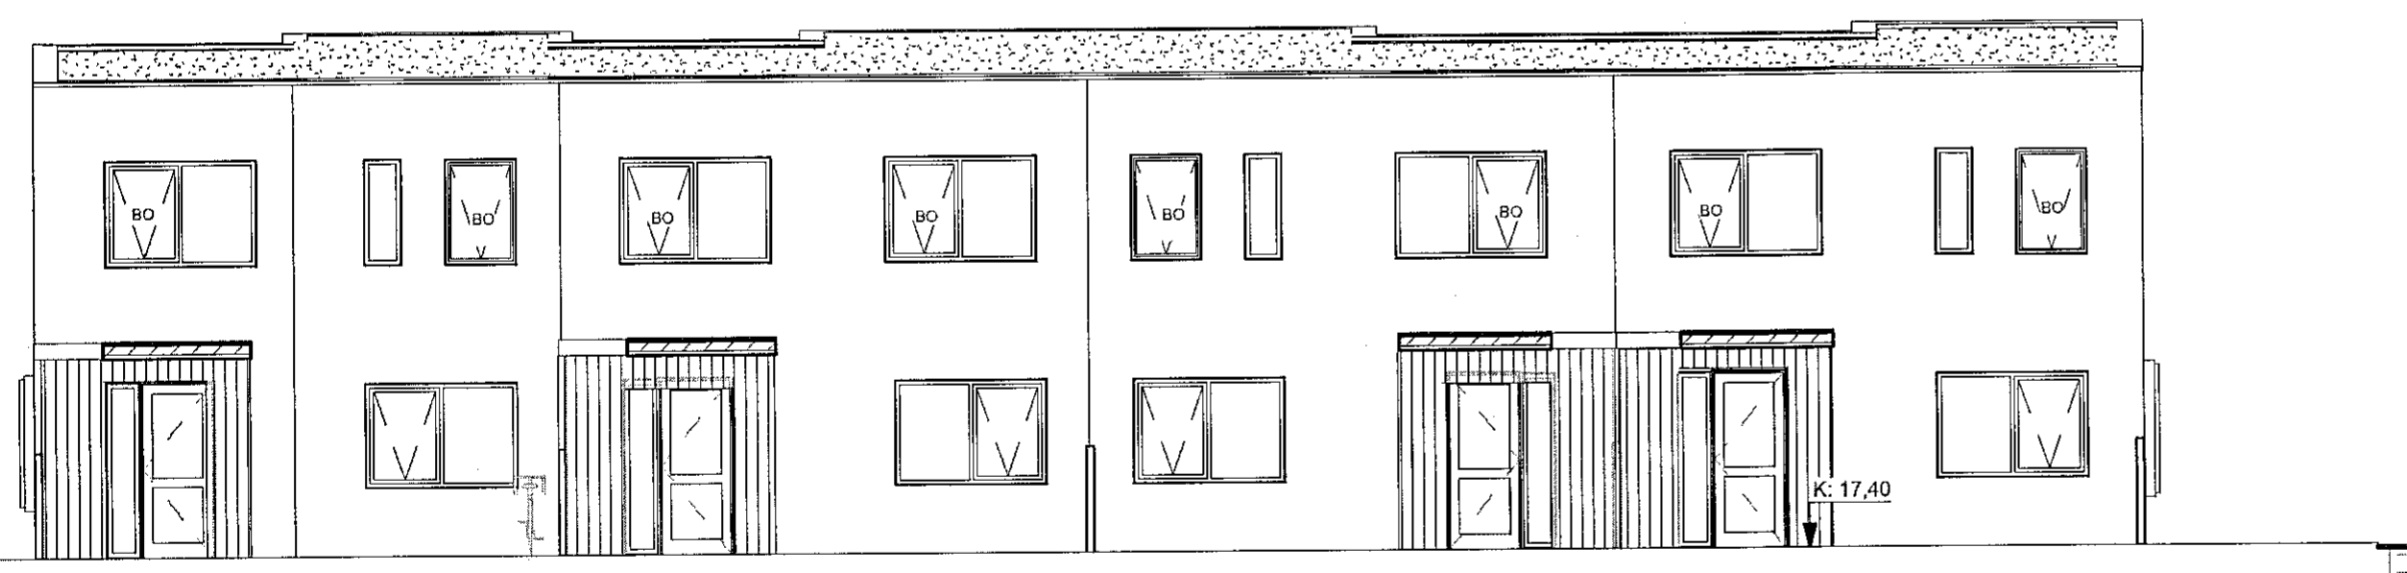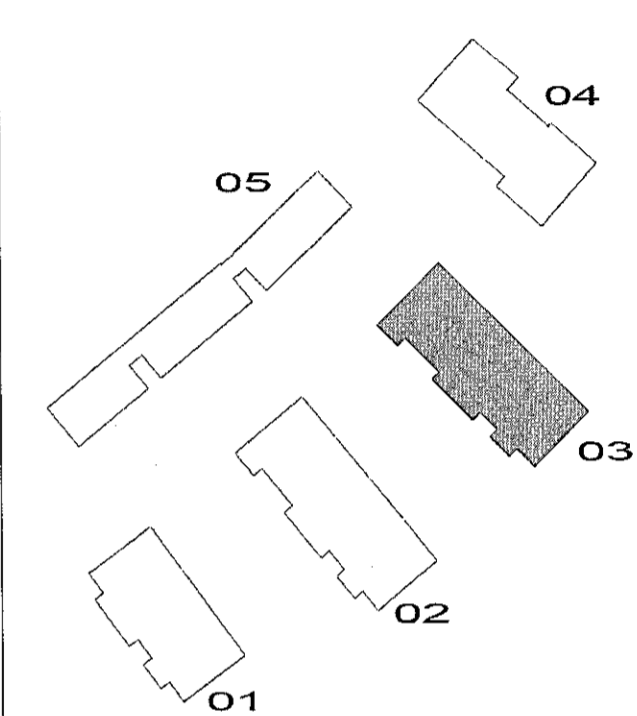

**Norð-Austur (mhl 03)**

1 : 100

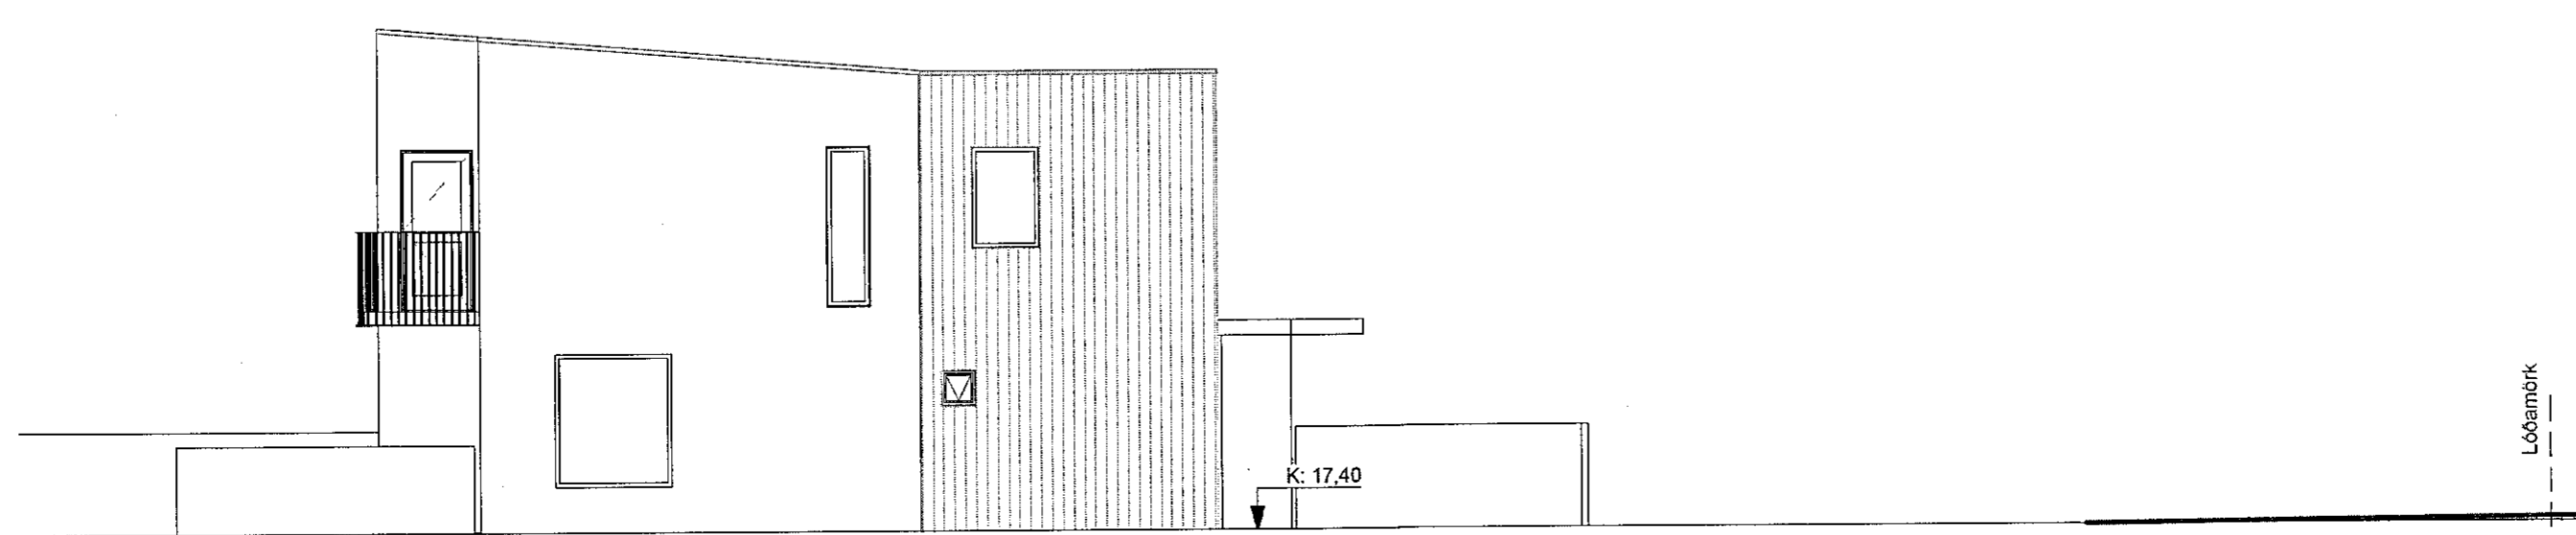

**Suð-Austur (mhl 03)**

1 : 100


SHS  
21.09.2021

ÚTGÁFA	DAGS	BREYTING	YFIRFARIÐ

ASK arkitektar ehf.  
Geirsgötu 9 101 Reykjavík  
Sími 515 0300 www.ask.is

ÁRITUN HÖNNUÐARÁDALUPPDÁTTA

*Gunnar Örn Jónsson*  
Gunnar Örn Jónsson  
Arkitekt F.A.L.  
gunnar@ask.is

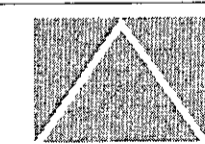

**ASK**  
ARKITEKTAR

VERKEFNI  
Stekkjjarberg 9

Hafnarfirði

TEGUND TEIKNINGAR  
03-ADALTEIKNINGAR

HEITI TEIKNINGAR  
Útlit (mhl 03)

MKV. I A2  
1 : 100

FRANNAÐ  
GÖS

TEIKNAD  
GÖS/SLS

YFIRF.  
SS

DAGS.  
18.08.2021

ÚTGÁFA

VERK NR.  
1411

AUKENNI - NÚMÉR TEIKNINGAR  
03-10-05