

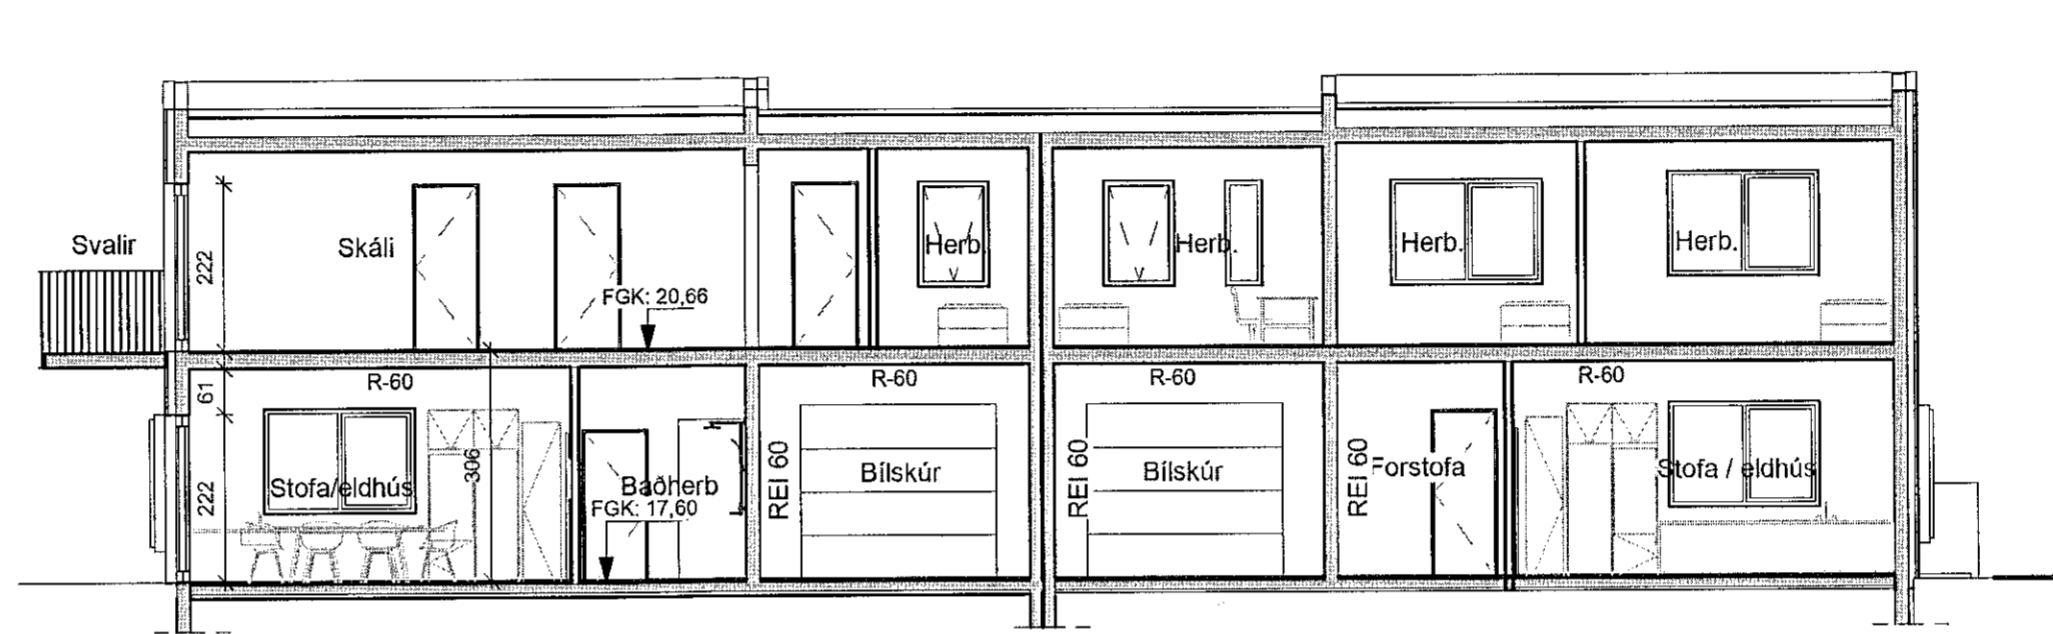



**Snið 1 (mhl 04)**  
1 : 100

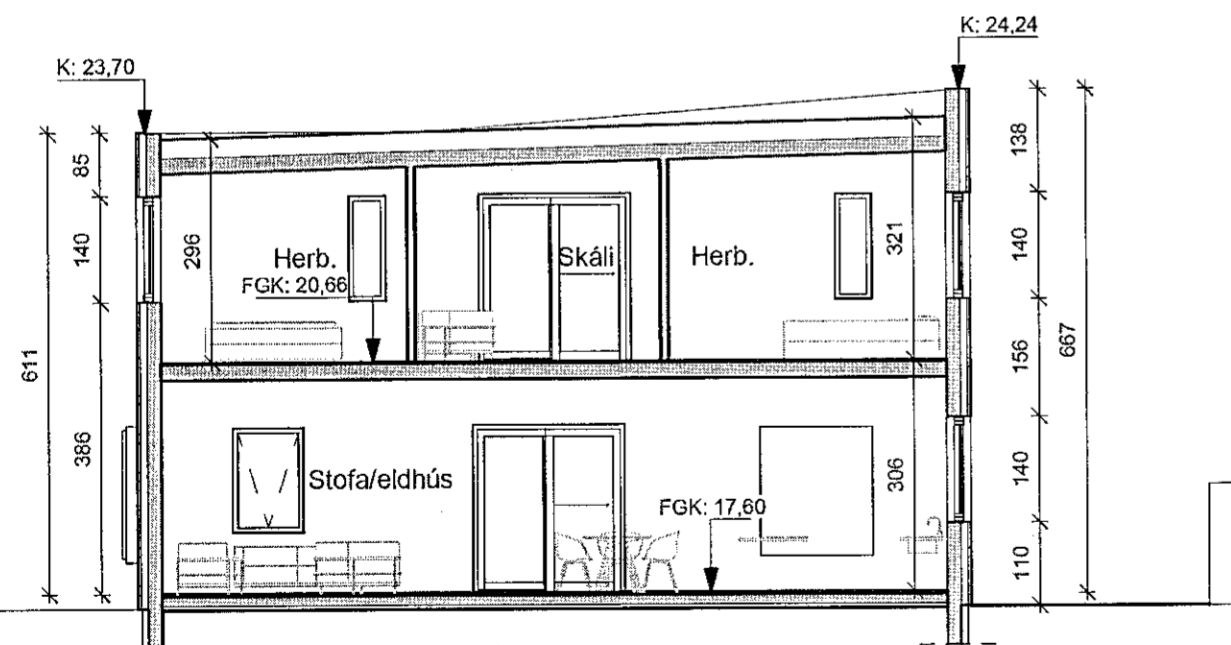

**Snið 4 (mhl 04)**  
1 : 100

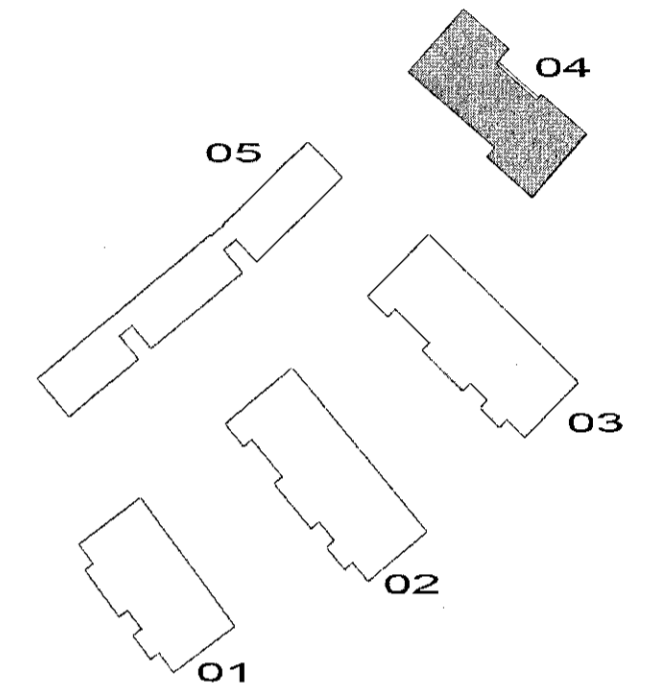

**Snið 3 (mhl 04)**  
1 : 100

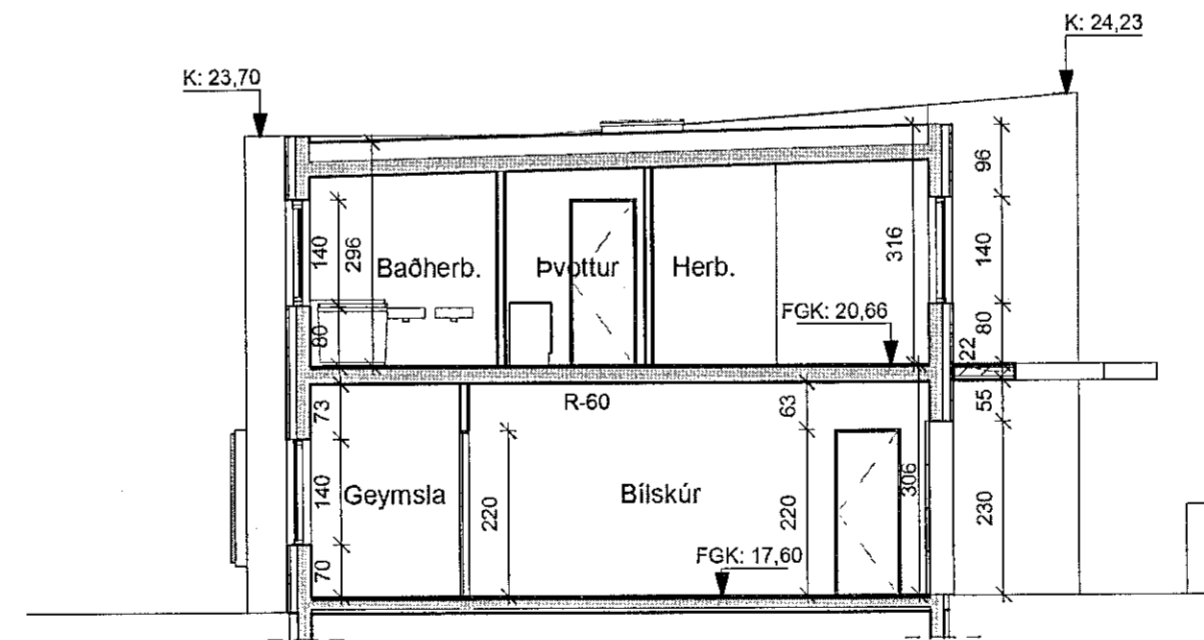

**Snið 2 (mhl 04)**  
1 : 100

SHS  
21.09.2021

ÚTGÁFA	DAGS	BREYTING	YFIRFARID
--------	------	----------	-----------

ASK arkitektar ehf.  
Gosargata 9, 101 Reykjavík  
Sími 515 0300 www.ask.is

ÁRITUN HÖNNUÐAR ADALUPPRÁTTA  
Gunnar Ófn Sigurðsson

ASK  
ARKITEKTAR  
Kt. 130666-3379  
gunnar@ask.is

VERK NÚM. 1411	AUÐKENNI - NÚMÉR TEIKNINGAR 04-10-04	UTGÁFA
TEGUND TEIKNINGAR 04-ADALTEIKNINGAR	HEITI TEIKNINGAR Snið (mhl 04)	MKV. I A2 1 : 100
		HANNAÐ GÖS
		TEIKNAD SLS/GÖS
		YFIRF. SS
		DAGS 18.08.2021