




Samþykkt þann
 22. SEP. 2021
 Byggingarfulltrúinn í Hafnarfirði
Sigrún Bjarnadóttir

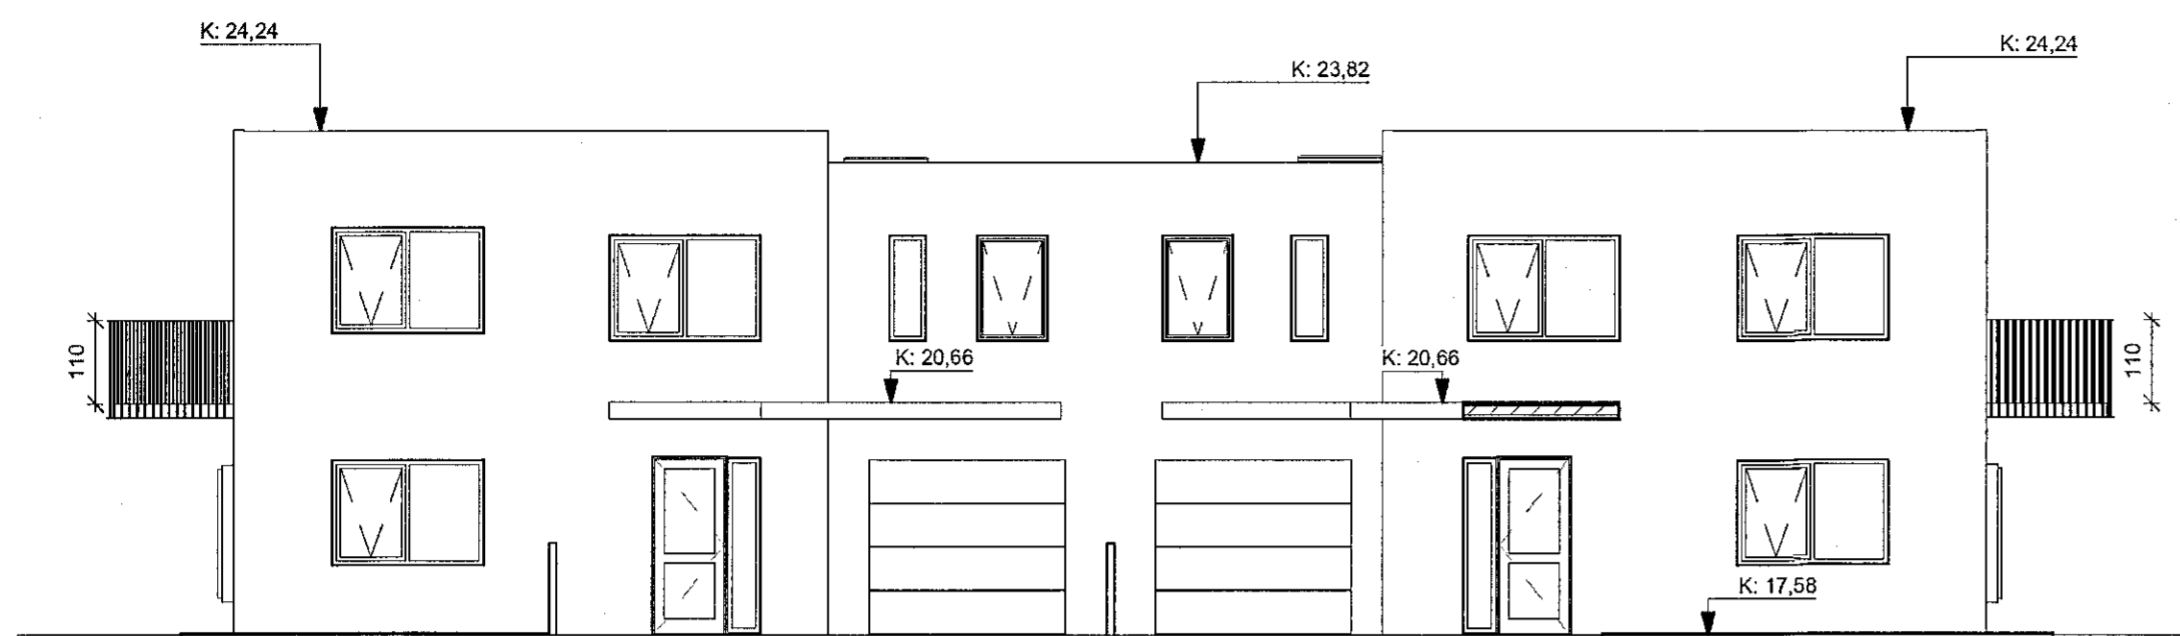


Útlit suður (mhl 04)
 1 : 100

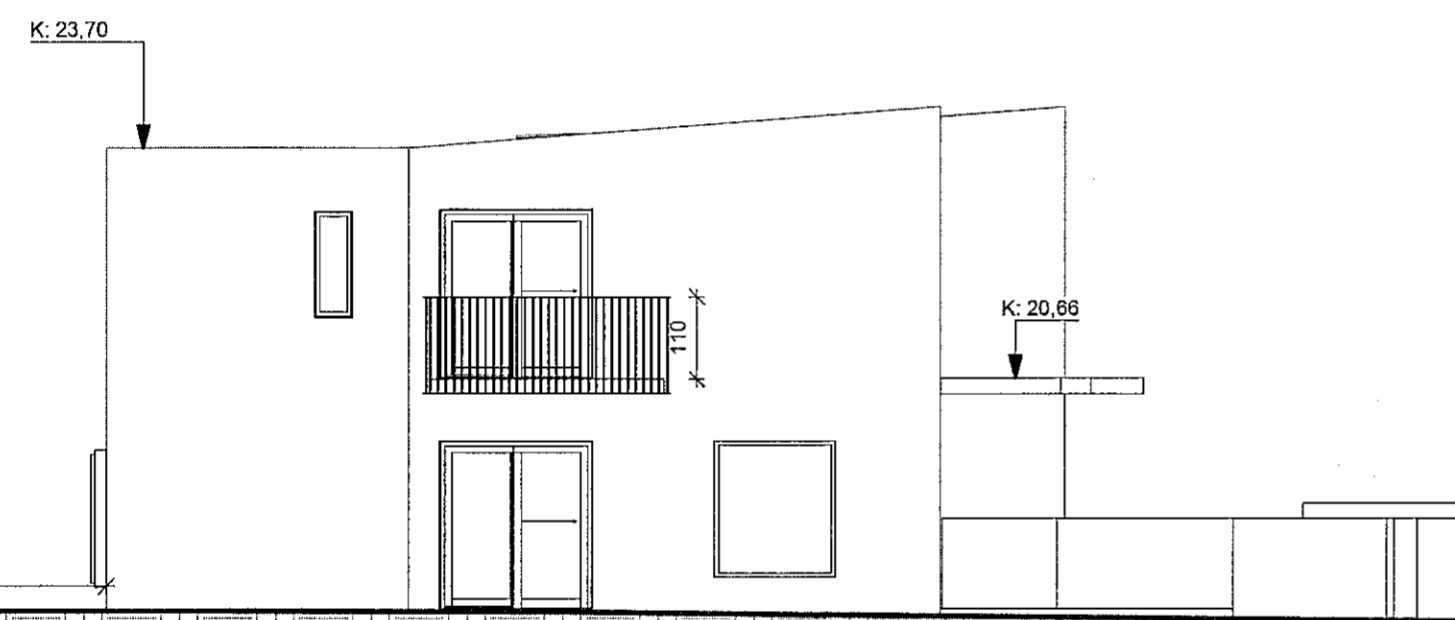


Útlit vestur (mhl 04)
 1 : 100

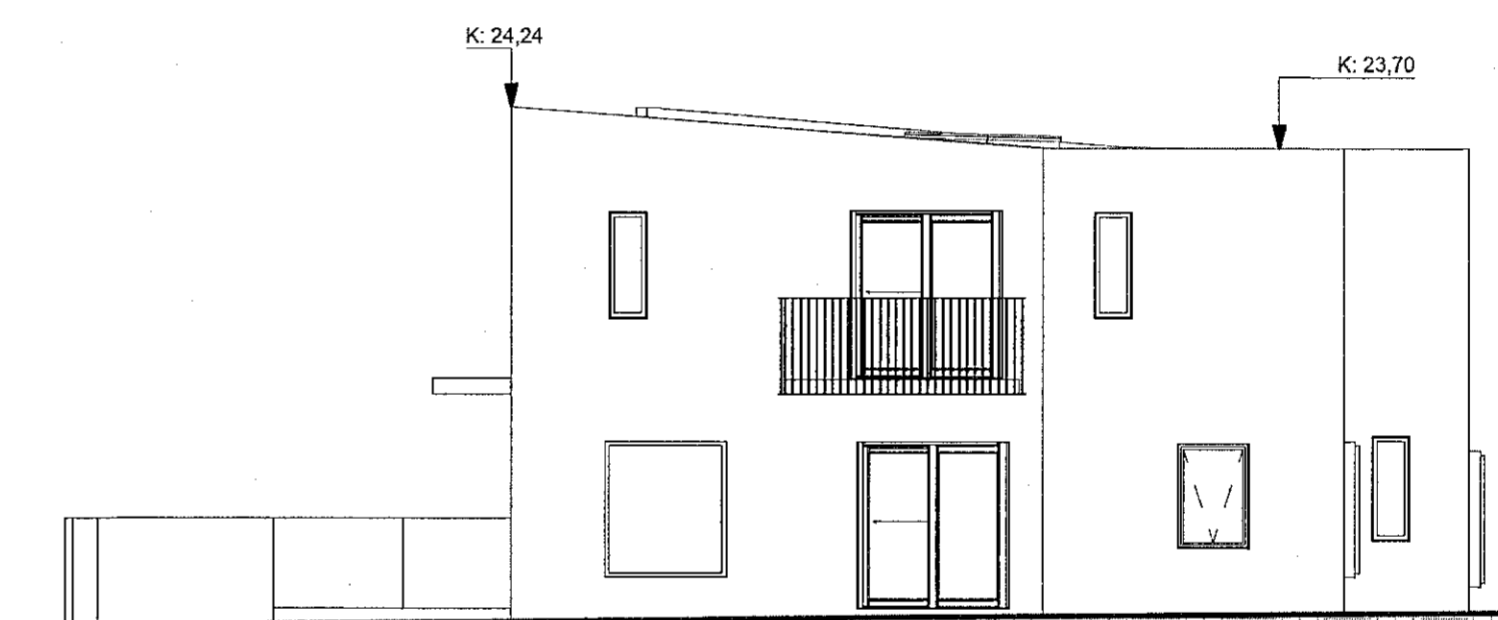

Útlit austur (mhl 04)
 1 : 100

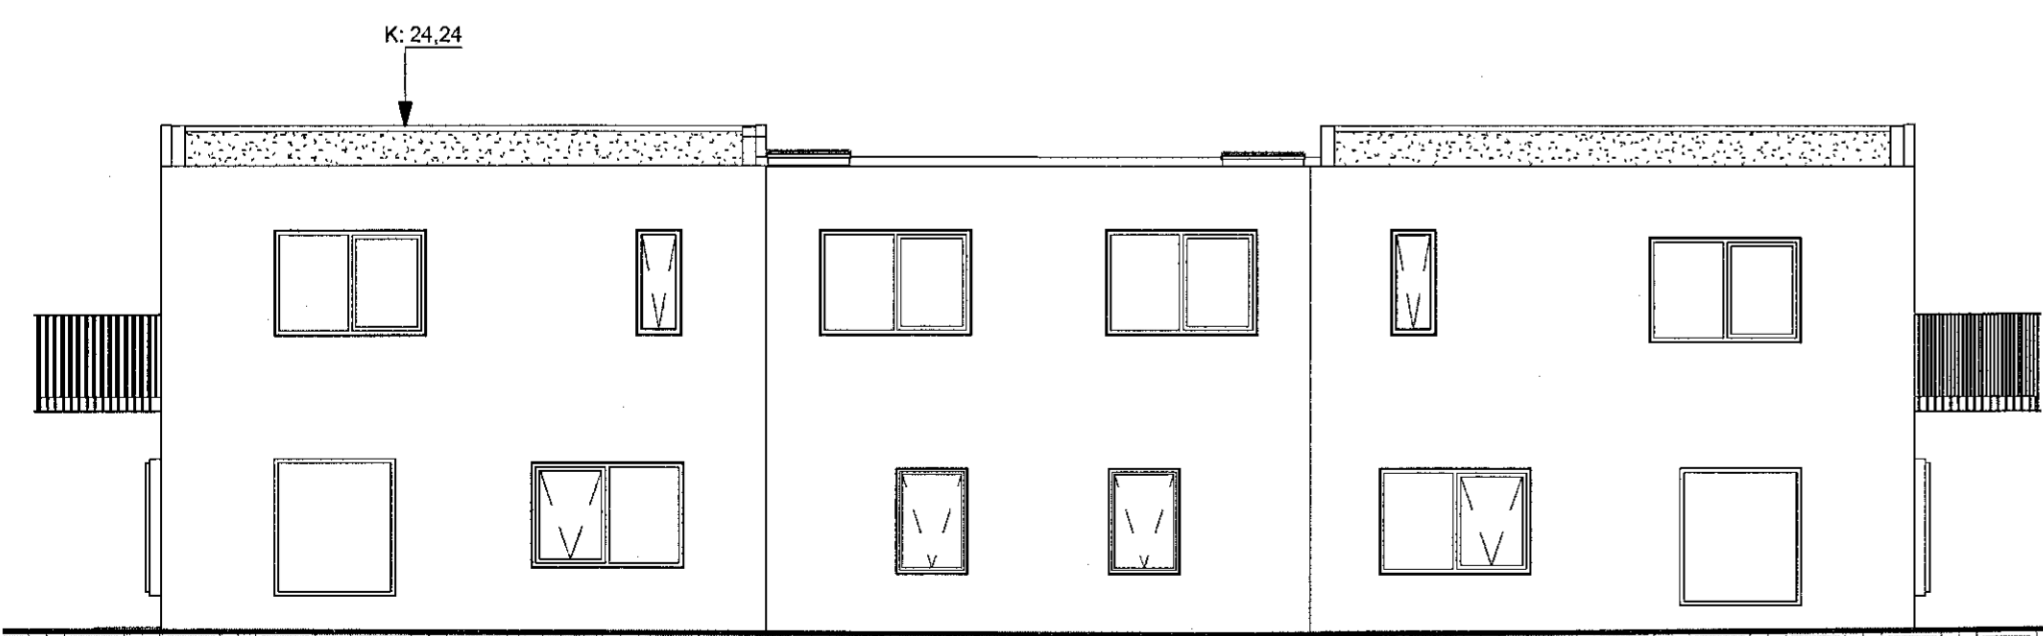

Útlit norður (mhl 04)
 1 : 100

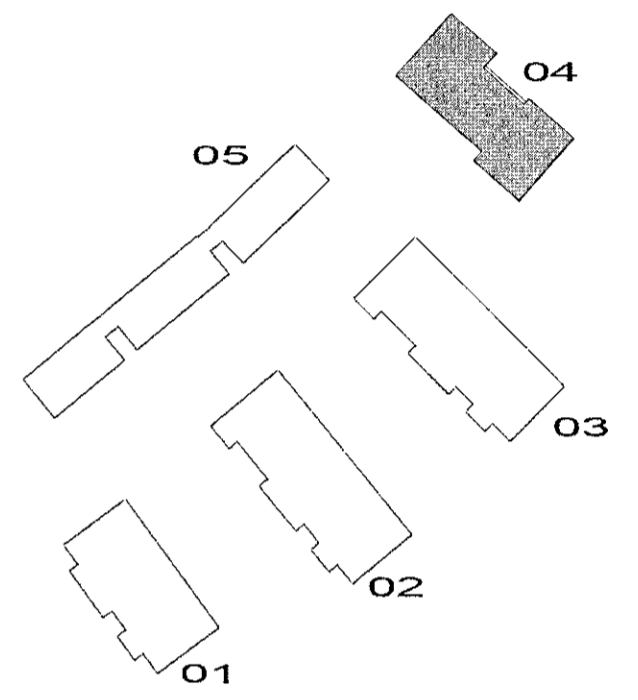

SJS
 21.09.2021

| ÚTGÁFA | DAGS | BREYTING | YFIRFARIÐ |
|--|--|----------|--|
| <small>ASK arkitektar ehf. Gairsgötu 9 101 Reykjavík Sími 515 0300 www.ask.is</small> | | | |
| <small>ÁRITUN HÖNNUÐAR ADALUPPDRAËTA</small>  <small>Gunnarinn Sigurðsson Arkitekt F.Á.L. Kt.130668-3379 gunnar@ask.is</small> | | | |
| <small>VERKEFNI</small> Stekkjarsberg 9 Hafnarfirði | | | |
| <small>TEGUND TEIKNINGAR</small> 04-ADALTEIKNINGAR | | | <small>SKV. Í A2</small> 1 : 100 |
| <small>HEITI TEIKNINGAR</small> Útlit (mhl 04) | | | <small>HANNAÐ</small> GÖS |
| | | | <small>TEIKNAD</small> SLS-GÖS |
| | | | <small>YFIRF.</small> SS |
| | | | <small>DAGS</small> 18.08.2021 |
| <small>VERK NR.</small> 1411 | <small>AUKENEI - NÚMÉR TEIKNINGAR</small> 04-10-05 | | <small>ÚTGÁFA</small> |