




SNEIDING X-X
1:100

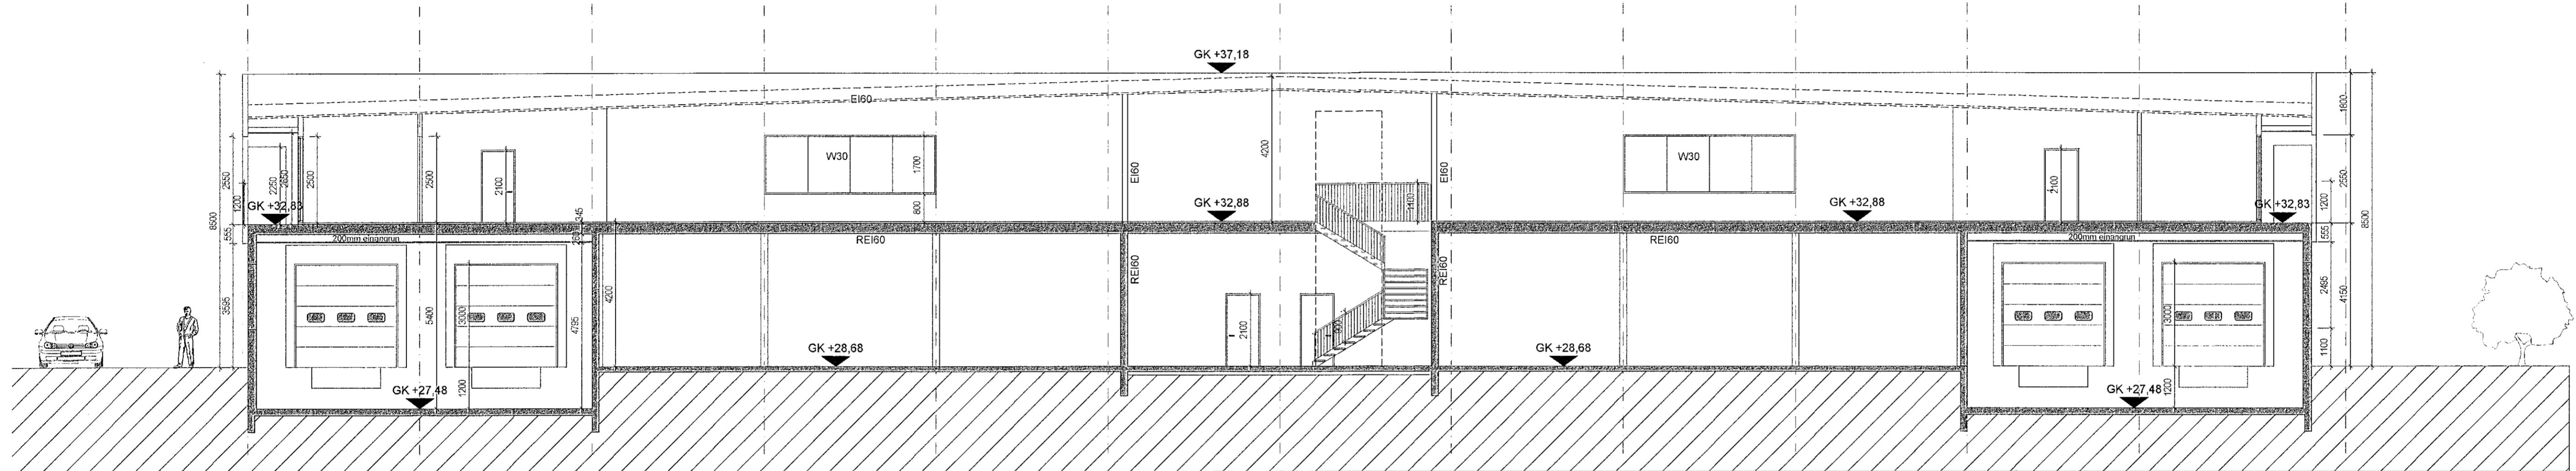

SNEIDING Y-Y
1:100

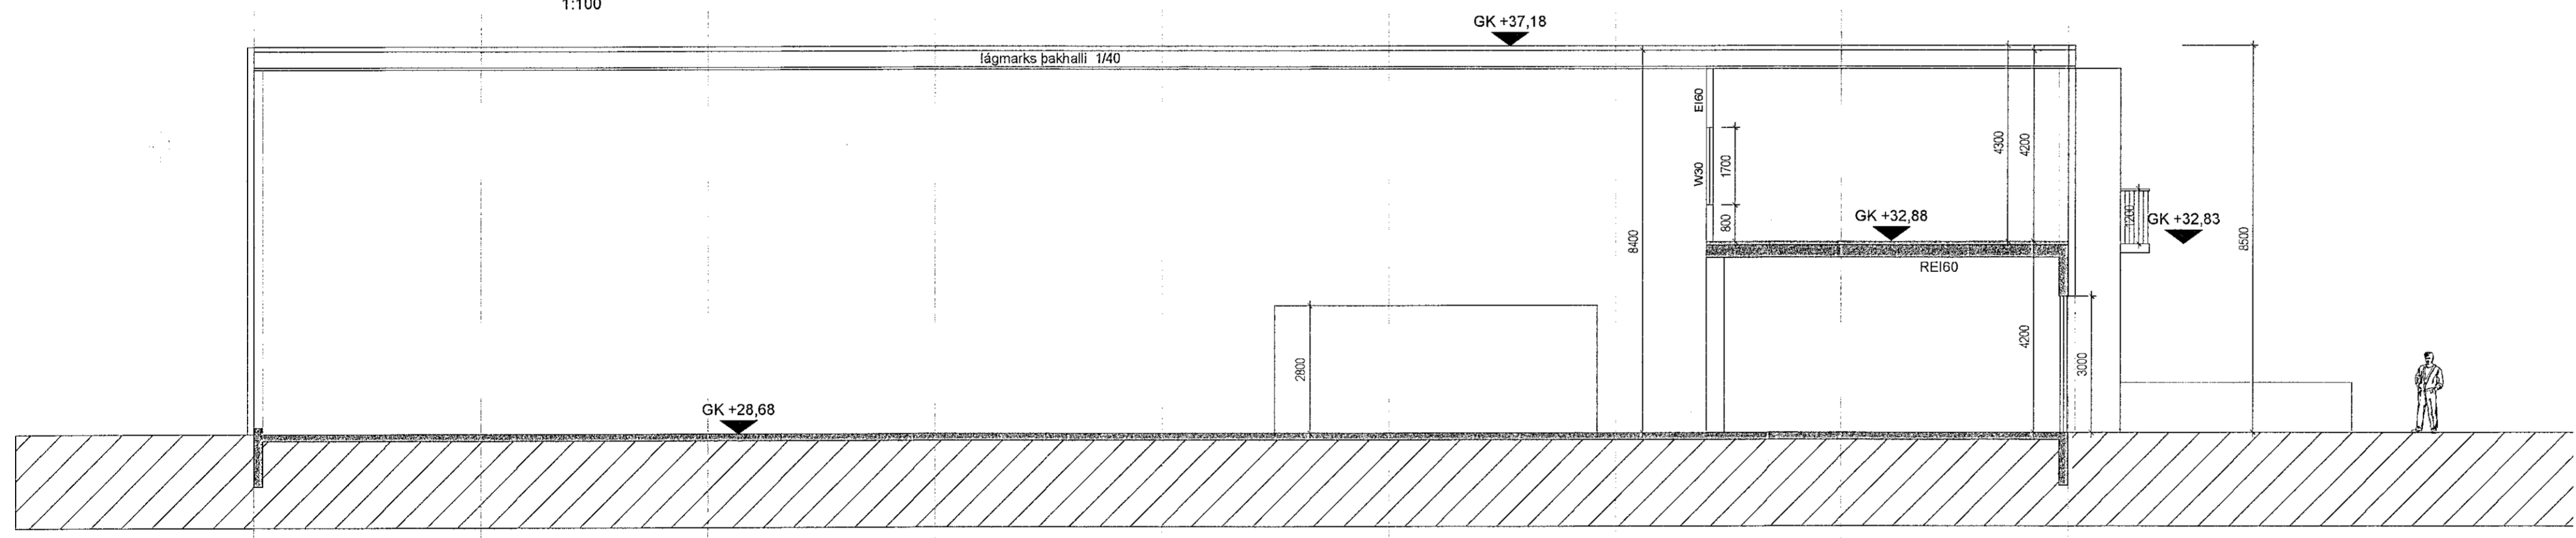

SNEIDING P-P
1:100

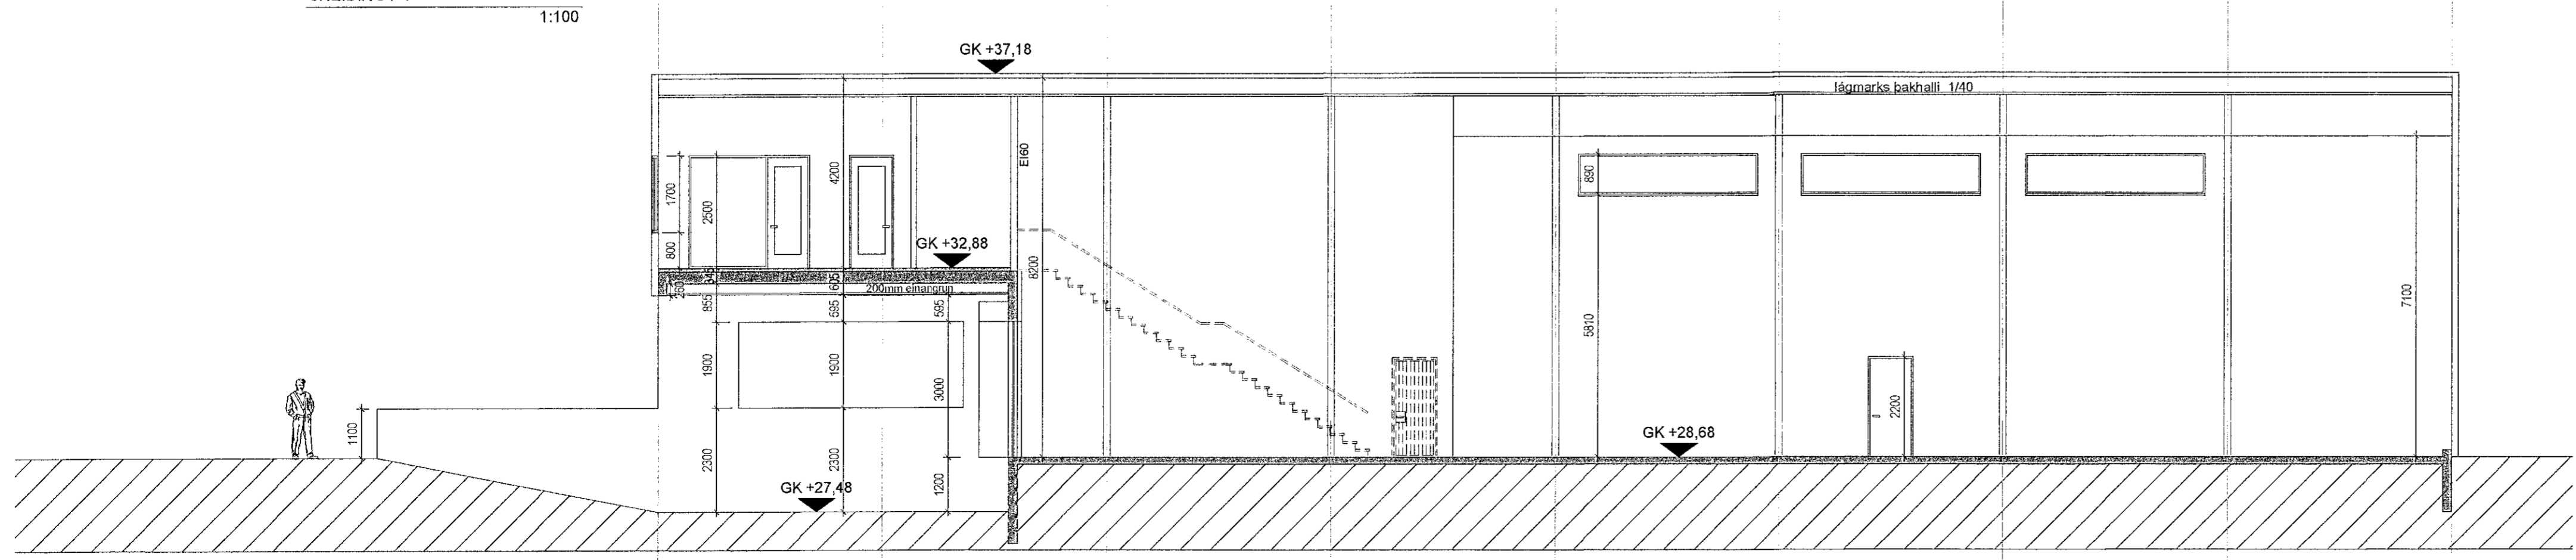

SNEIDING Z-Z
1:100

BREYTINGAR

NR.	DAGS.	BREYTING	SR.
1	04.08.22	breyting á stærð byggingar	
2	04.08.22	breyting á þaki	
3	17.08.22	breyting á stóptum gaffvegglum	

K.J. ARK. sif 650319-0360
TEL: 859-3234
E-MAIL: kjartan@kjhorsun.is
E-MAIL: jon@kjhorsun.is

HÖNNUN - SKIPULAG - RÁÐGJÖF
KJARTAN RANFSSON FÍLÍÐSA 270365-2639
JON M. HALLDORSSON BYGGINGAFR. 091162-3500

VERK
EINHELLA - MHL 01
HAFNARFJÖRDUR

TEIKNING
SNEIDINGAR

KVARDI
1:100

DAGS.
18.05.2022
TEIKNAD AF
KR. JMH

TEIKNING NR.

SHS
29.6.22