




Samþykkt þann
14.06.2021
Bygginguvaldið í Hafnarfirði

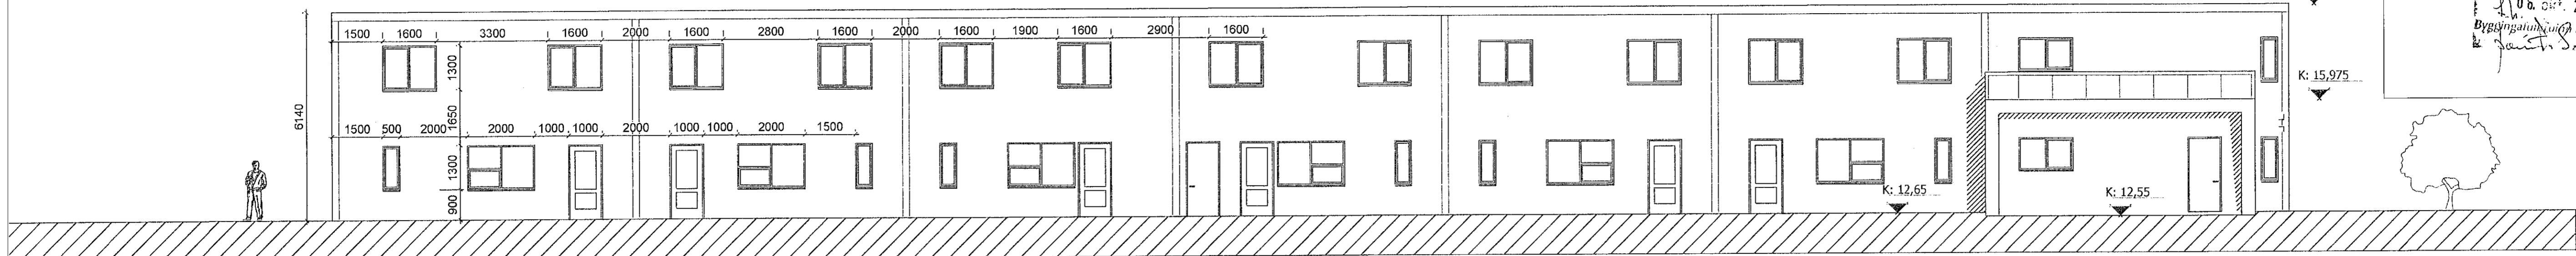


ÚTLIT AUSTUR 1:100

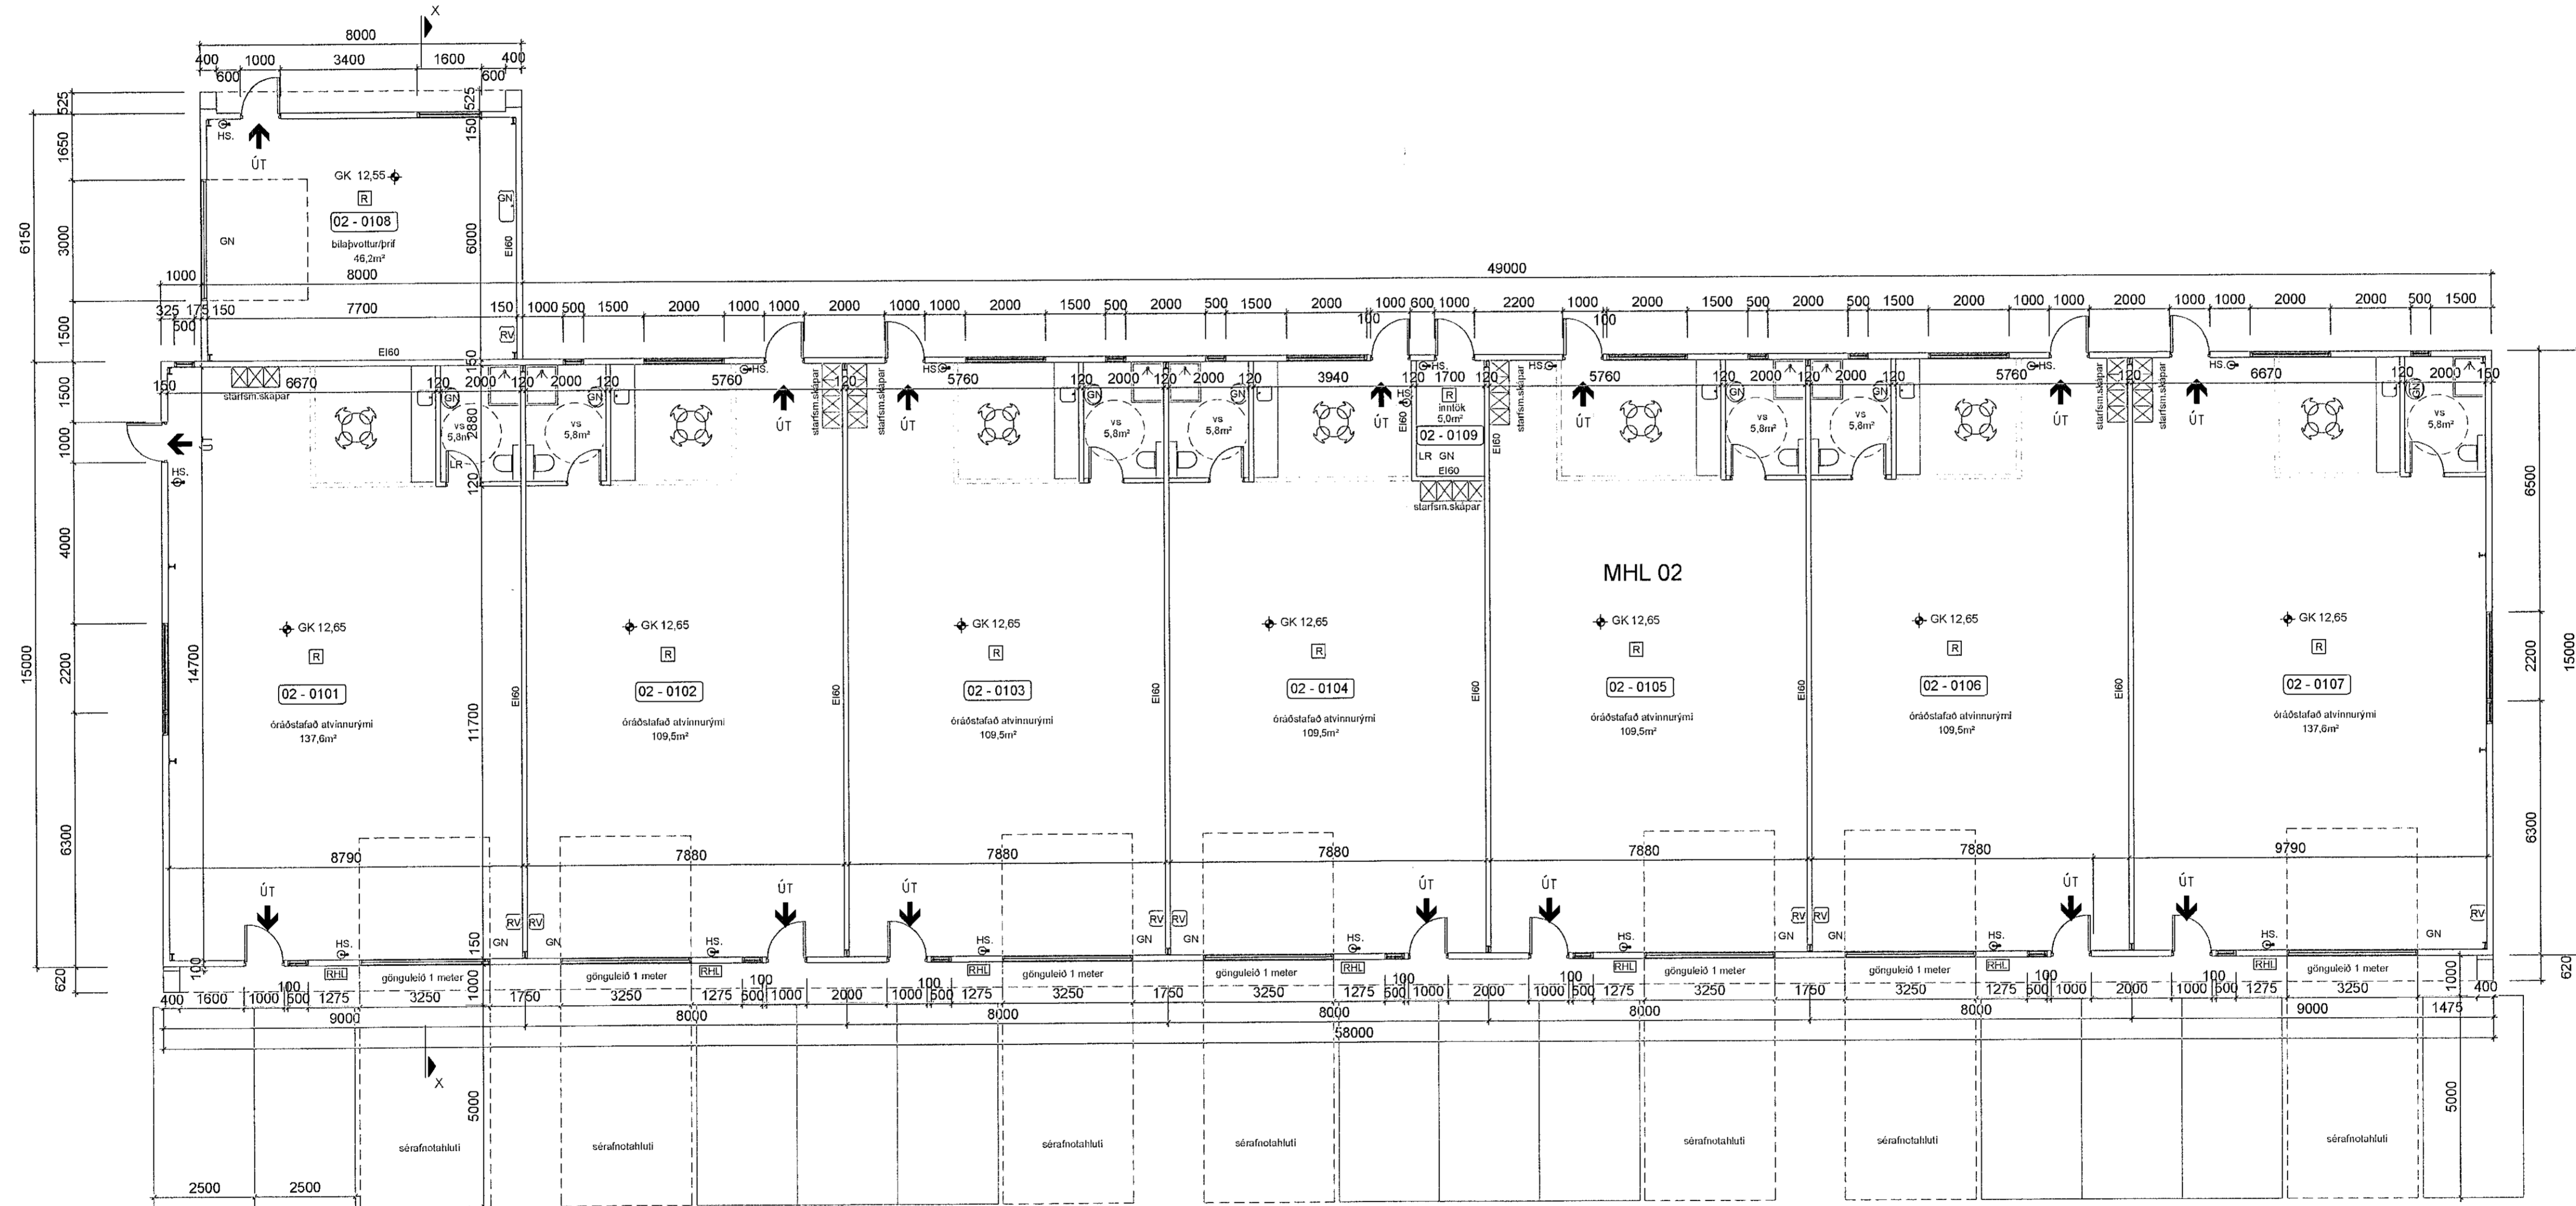

GRUNNMYND 1:100

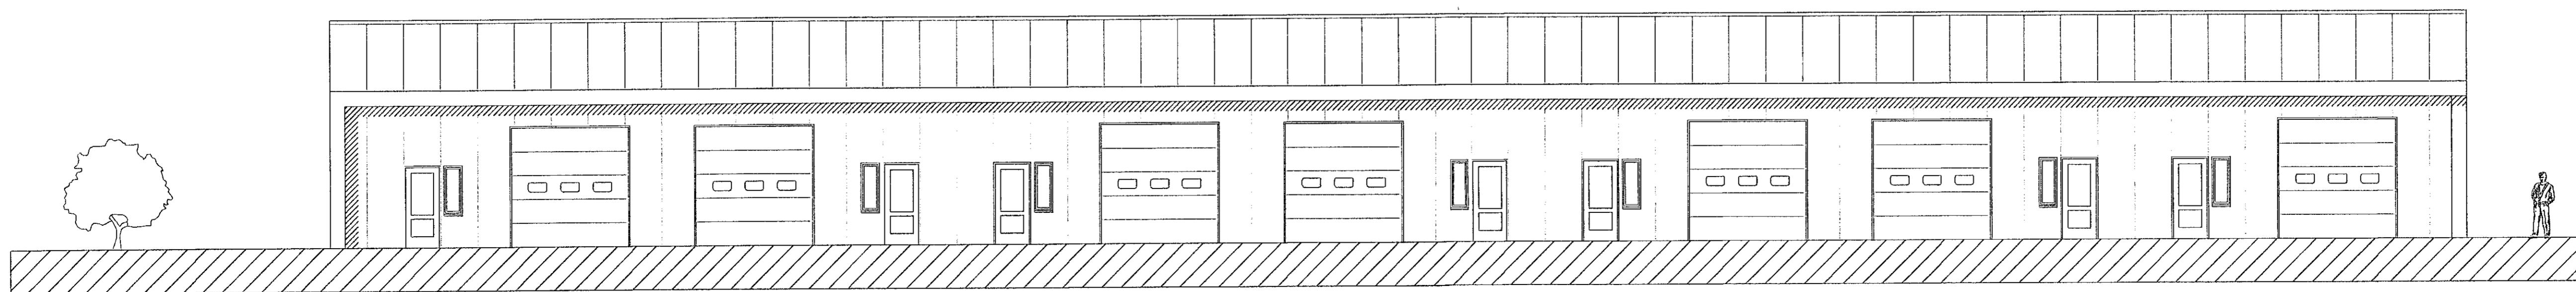

ÚTLIT VESTUR 1:100

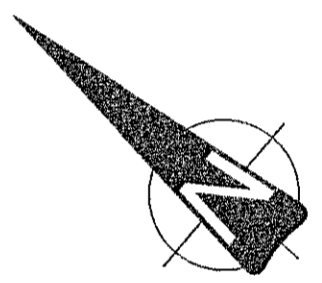

SHS
21.09.2021

Digitally signed by
Jon M. Halldórsson
DN: cn=Jon M. Halldórsson, o=Hönnun - Skipulag - Ráðgjöf, email=jon@honnun.is, c=IS
Reason: I am the author of this document
Date: 2021.10.04 11:32

BREYTINGAR	NR.	DAGS.	BREYTING	SP.

K. J. ARK. sif 650319-0360
TEL: 899-3234
E-MAIL: kjartan@honnun.is
E-MAIL: jon@honnun.is

HÖNNUN - SKIPULAG - RÁÐGJÖF
KJARTAN RÁFNSSON FRIÐSA 270365-3630
JON M. HALLDÓRSSON BYGGINGAÐR. 091162-3509

Jon M. Halldórsson

VERK
MÓÐELLA I
HAFNARFJÖRÐUR

TEIKNING
GRUNNMYND OG ÚTLIT
MHL 02

KVARÐI
1:100

DAGS
14.06.2021
TEIKNAD AF
KR. JMH

TEIKNING NR.
10-04