




Samþykkt þann
 06. okt. 2021
 Bryndís Rafnótt Jónsdóttir í Hafnarfirði

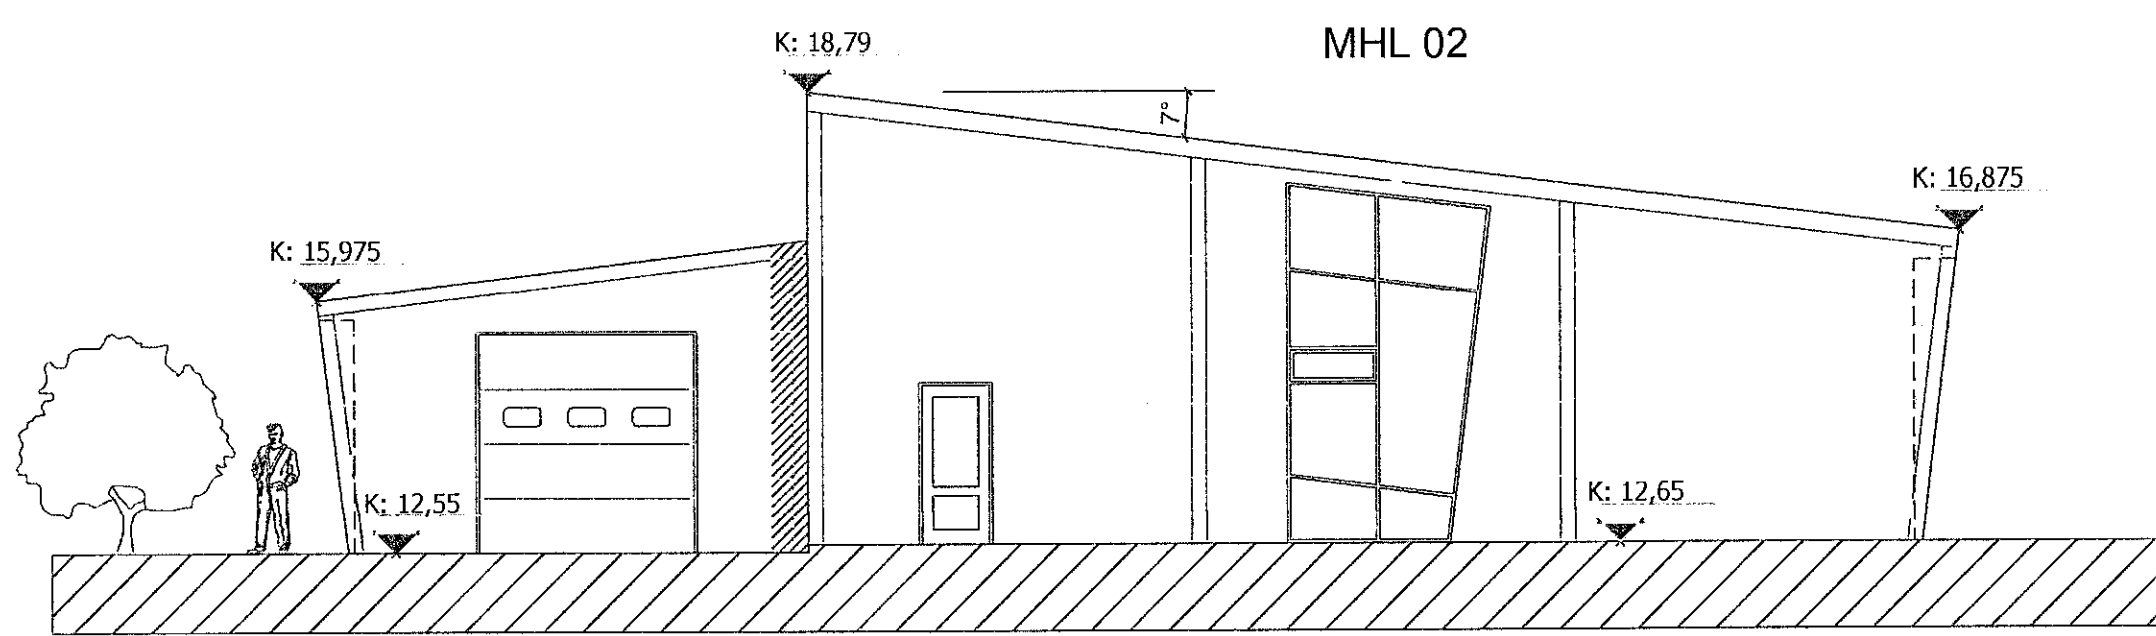

ÚTLIT NORÐUR
 1:100

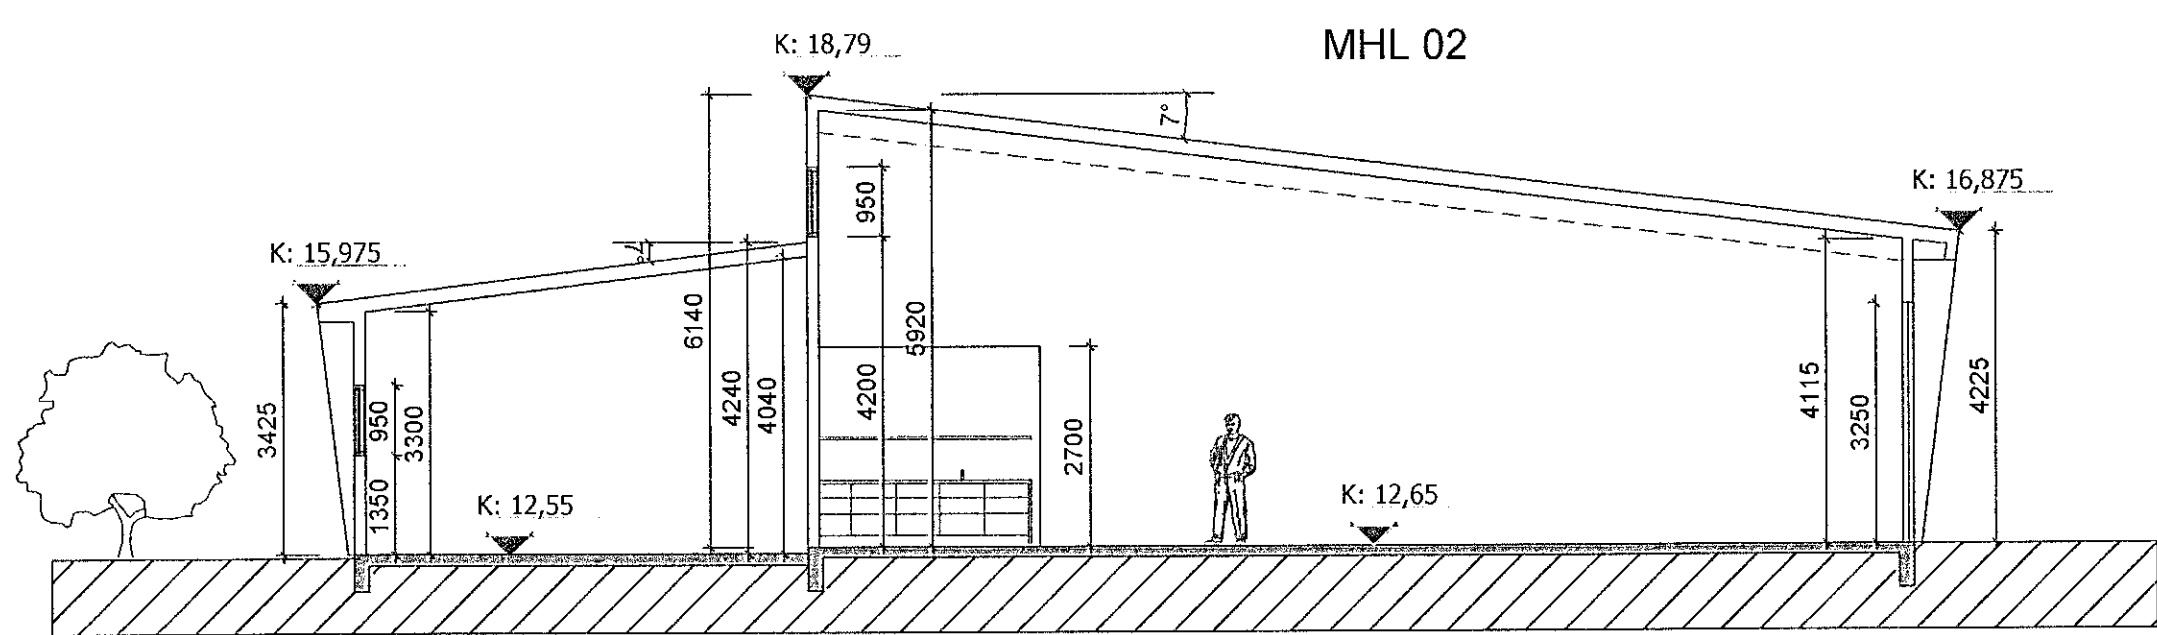

SNEIÐING X-X
 1:100

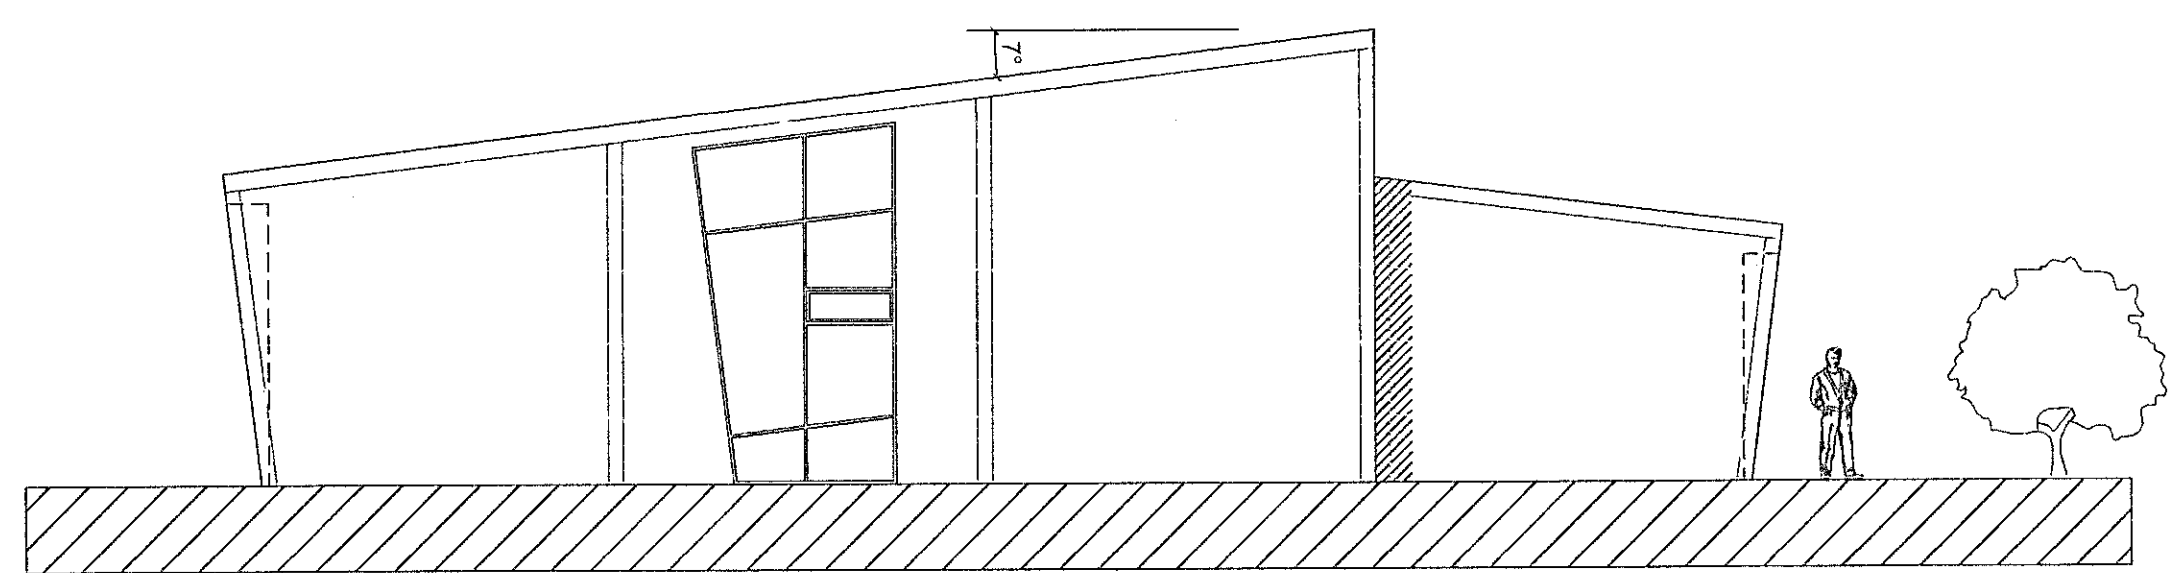

ÚTLIT SUÐUR
 1:100

SAS
 21.09.2021

Digitally signed by
 Gunnar H. Kristjánsson
 DN: cn=Gunnar H.
 Kristjánsson, gn=Gunnar
 H. Kristjánsson, o=IS
 Iceland, ou=Island
 of Brunnahönnun of
 en=Brunnahönnun@brunnah
 onnun.com
 Reason: I am the author
 of this document
 Location:
 Date: 2021.10.04 11:38Z

BREYTINGAR

NR.	DAGS.	BREYTING	Sp.

K. J. ARK. síf 650319-0360
 TEL: 899-3234
 E-MAIL kjartan@kjhonnun.is
 E-MAIL jon@kjhonnun.is

HÖNNUN - SKIPULAG - RÁÐGJÖF
 KJARTAN RAFNSSON FÍLÍÐSA 270365-3539
 JÓN M. HALLDÓRSSON BYGGINGAFR. 091162-3509

Jón M. Halldórsson
 VERK
 MÖHELLA 1
 HAFNARFJÖRÐUR

TEIKNING
 ÚTLIT OG SNEIÐINGAR
 MHL 02 OG 05

KVARÐI
 1:100

DAGS. 14.06.2021 TEIKNING NR.

TEIKNAD AF
 KR, JMH

10-05