




Samþykkt þann
06. okt. 2021
Byggingafulltrúi Hafnarjörð

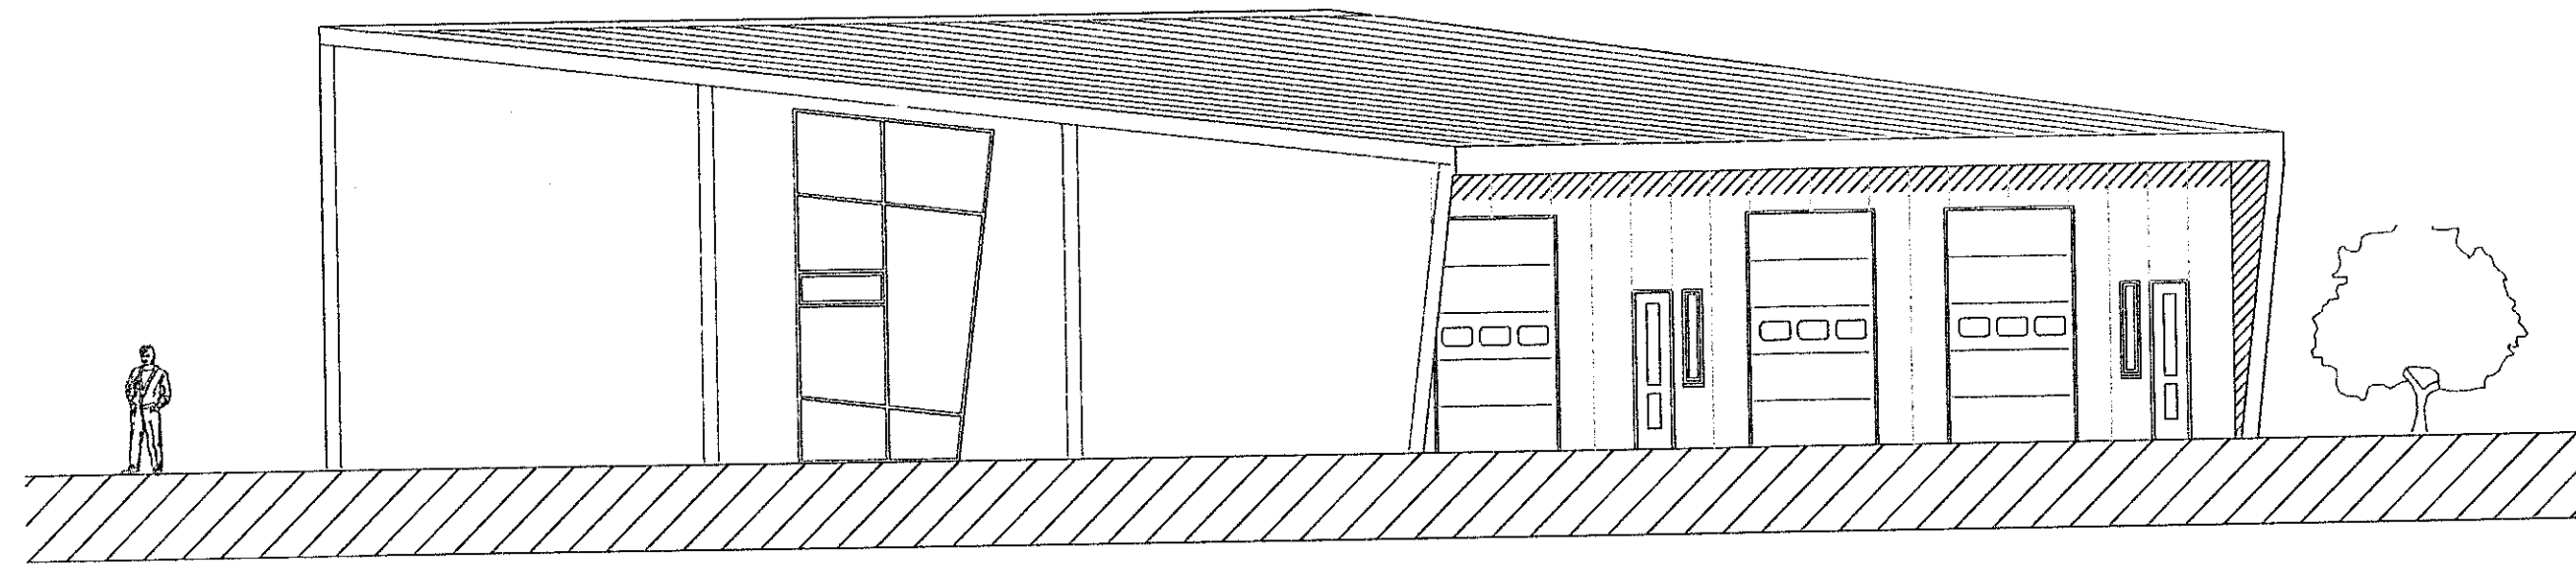

ÚTLIT AUSTUR
1:100

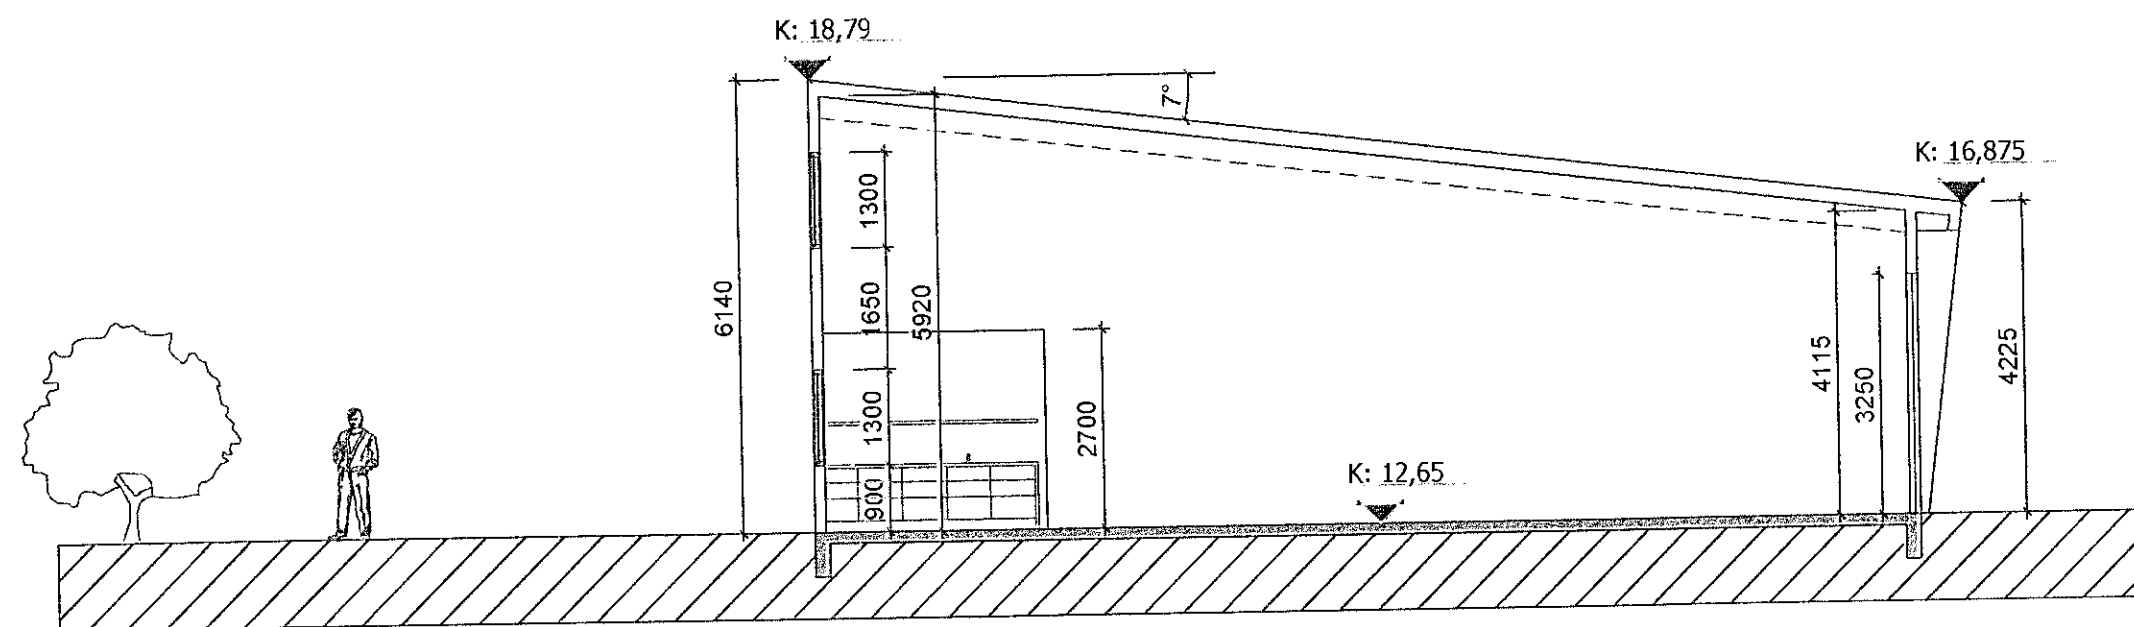

SNEIDING X-X
1:100

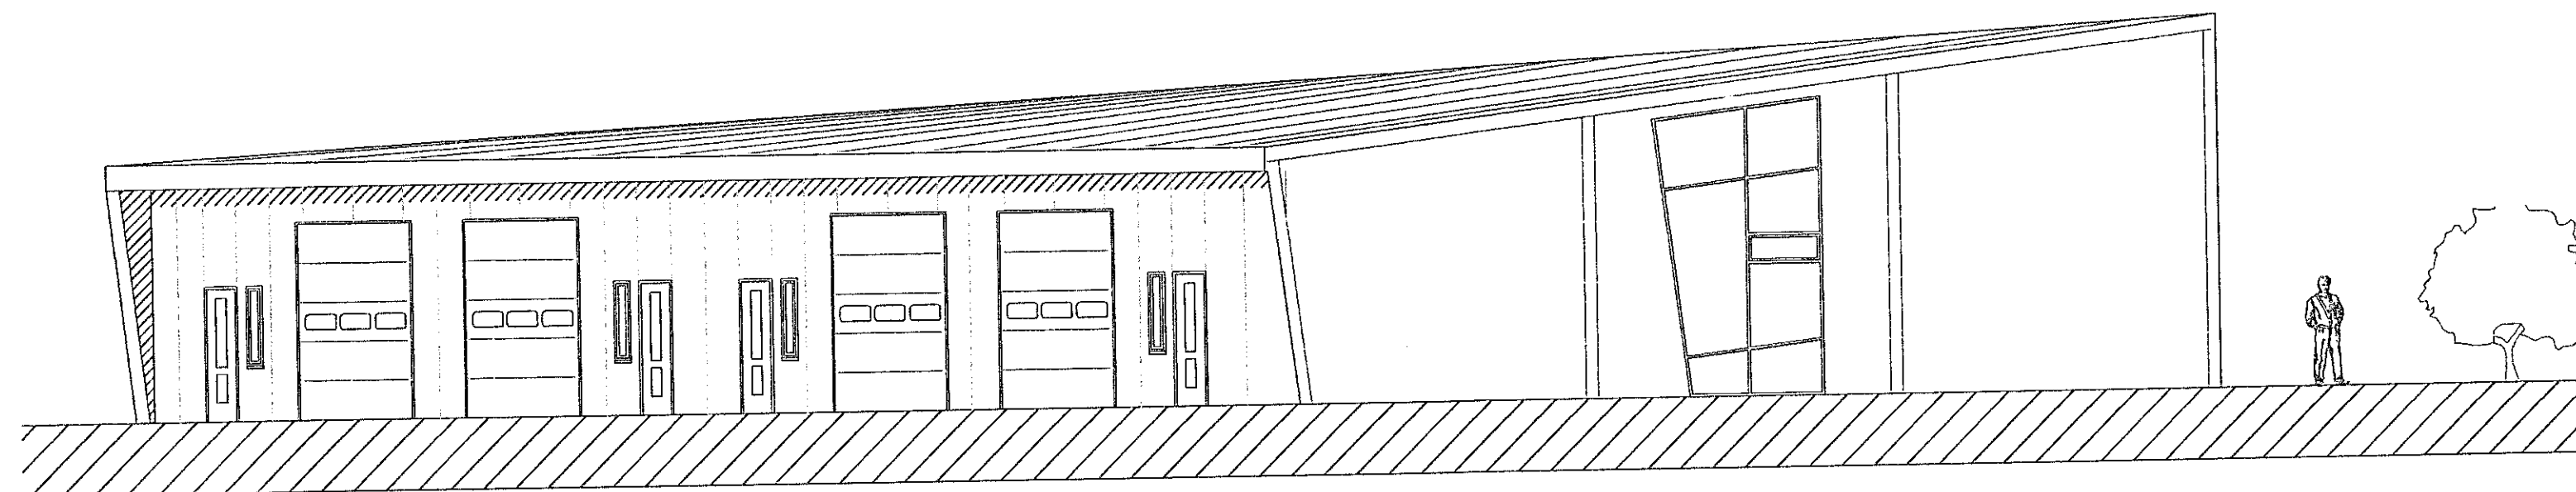

ÚTLIT VESTUR
1:100

SHS
21.09.2021

Digitally signed by
Ólafur H. Kristjánsson
DN: cn=Ólafur H.
Kristjánsson, o=Ólafur H.
Kristjánsson, ou=Ólafur H.
Kristjánsson, email=olafurh@skjalafloki.is
Reason: I am the author
of this document
Locales:
Date: 2021-10-04
11:40Z

BREYTINGAR

NR.	DAGS.	BREYTING	Sb.

K.J. ARK. síf 650319-0360
TEL: 899-3234
E-MAIL: kjartan@kjonnun.is
E-MAIL: jon@kjonnun.is

HÖNNUN - SKIPULAG - RÁÐGJÖF
KJARTAN RAFNSSON FJÁRDA 270365-3539
JÓN M. HALLDÓRSSON BYGGINGAFR. 091162-3509

Jón M. Halldórsson

VERK
MÓHELLA 1
HAFNARJÖRÐUR

TEIKNING
ÚTLIT OG SNEIDINGAR
MHL 03

KVARÐI
1:100

DAGS. 14.06.2021
TEIKNAD AF KR, JMH
TEIKNING NR. 10-07