
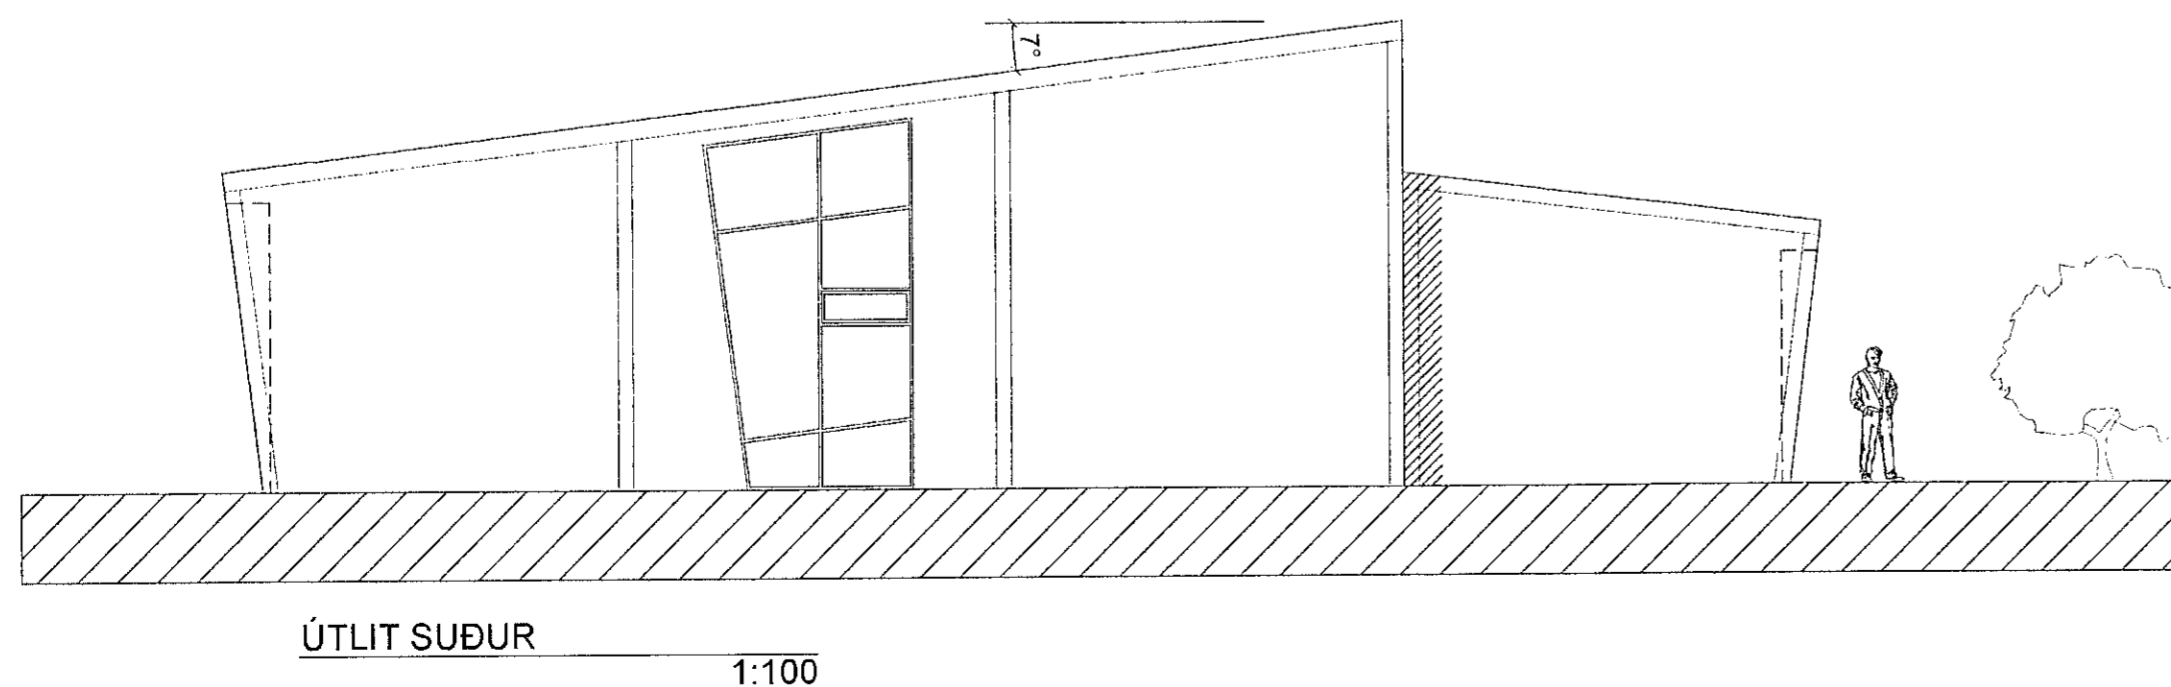
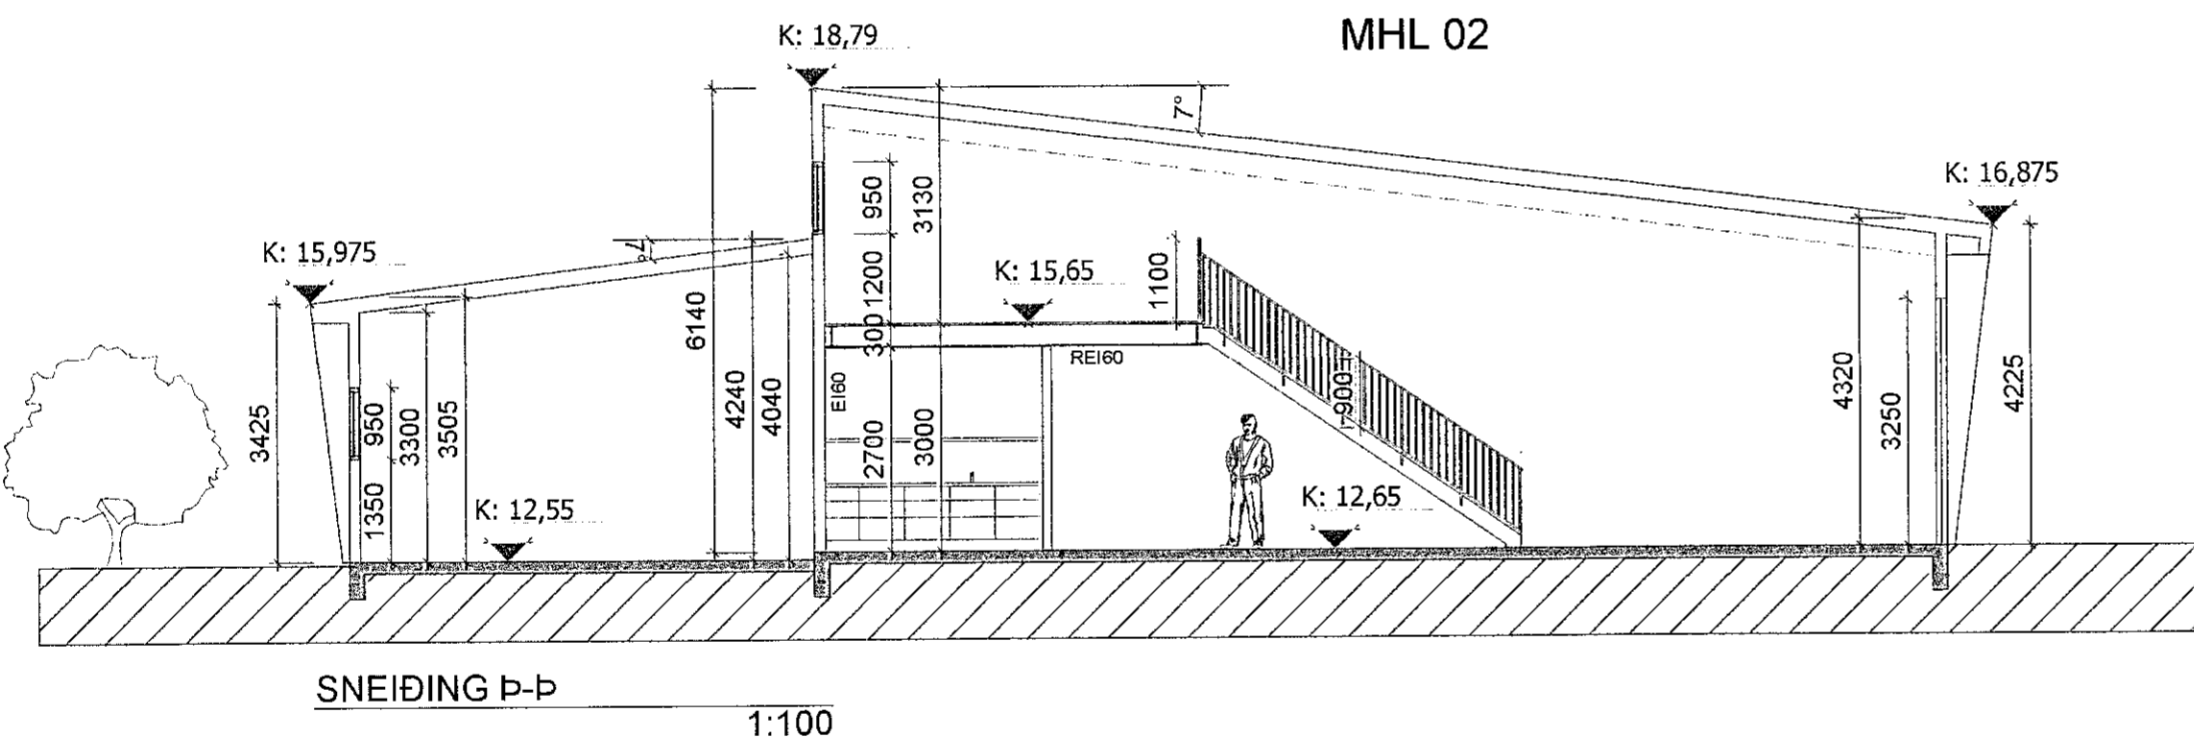


Samþykkt þann  
19. OKT. 2022  
Byggingartullurinn í Hafnarfirði  
Kjartan Rafnsson

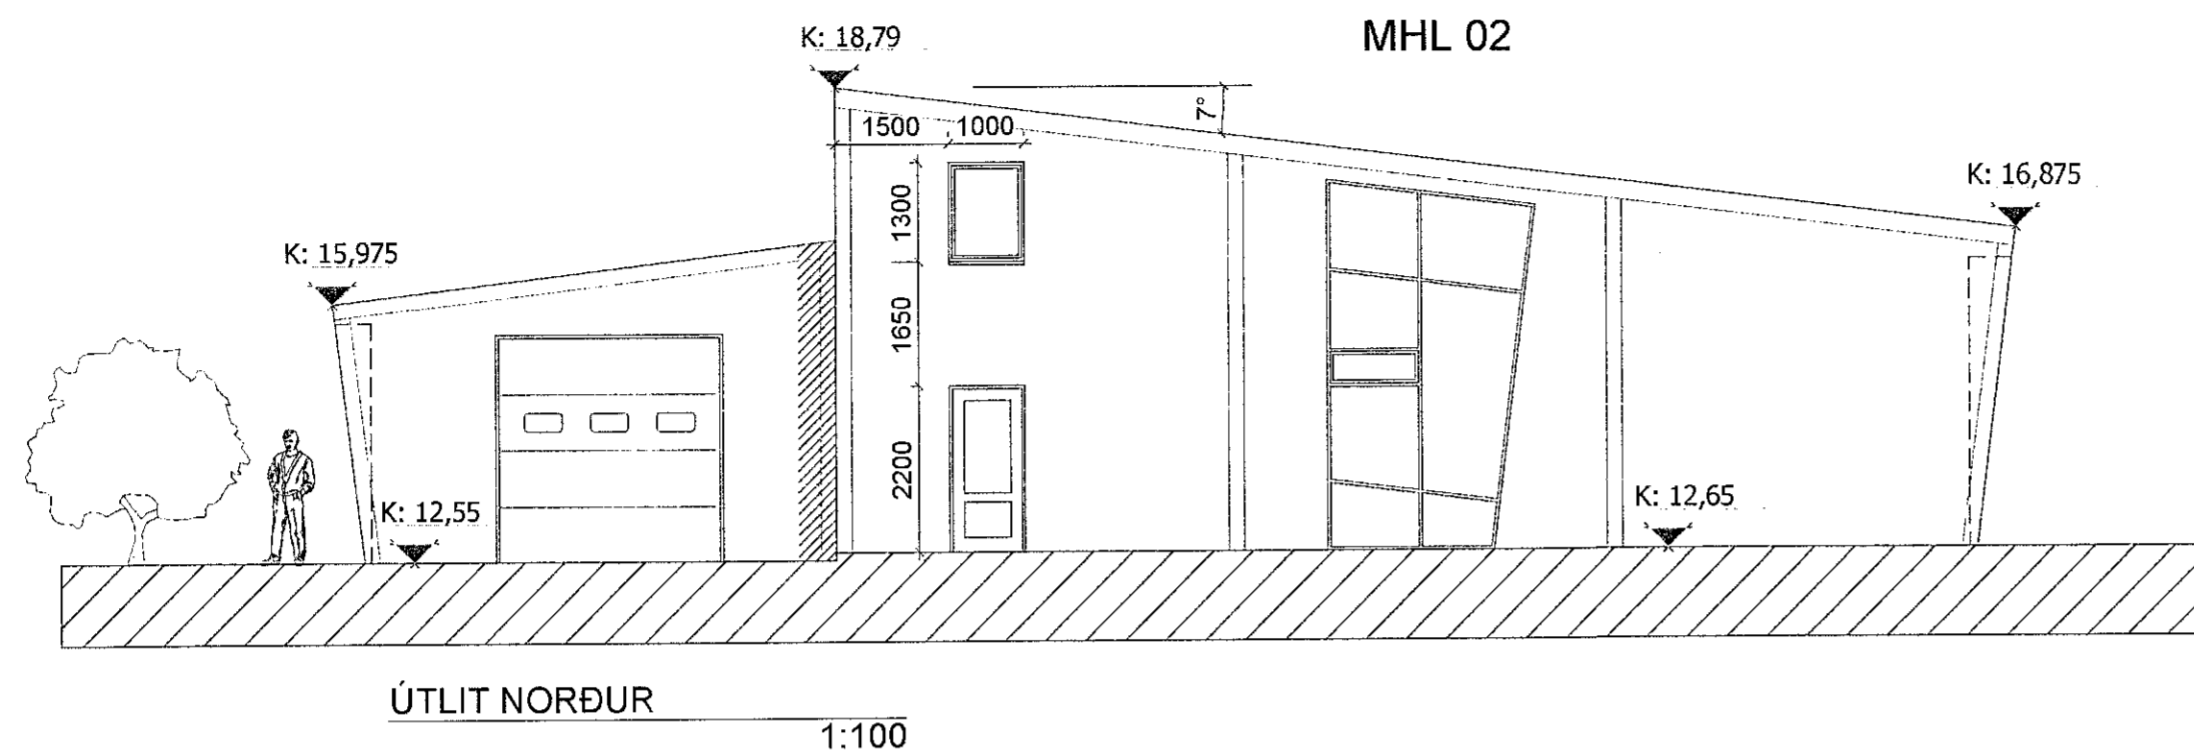

Digitally signed by  
Kjartan Rafnsson  
DN: cn=Kjartan Rafnsson, o=Kjartan Rafnsson, ou=Kjartan Rafnsson, email=kjartan@kjhonnun.is, c=IS  
Reason: I am the author of this document  
Date: 2022.10.19 10:02

SHS  
19.10.22

BREYTINGAR				
NR.	DAGS.	BREYTING	SP.	
01	17.10.2022	bætt við milliöfum		
02	17.10.2022	bætt við glugga á mhl 01		
03	17.10.2022	sorp fært til og brunatákn tekin út -		
04	17.10.2022	séráfnahlutur afmarkaður		
05	17.10.2022	númerakerfi teikninga breytist		

K.J. ARK. síf 650319-0360  
TEL: 899-3234  
E-MAIL: kjartan@kjhonnun.is  
E-MAIL: jon@kjhonnun.is

HÖNNUN - SKIPULAG - RÁÐGJÖF  
KJARTAN RAFNSSON FÍLÍÐSA 270365-3539  
JÓN M. HALLDÓRSSON BYGGINGAFR. 091162-3509

VERK  
MÖHELLA 1  
HAFNARFJÖRÐUR

TEIKNING  
ÚTLIT OG SNEIÐINGAR  
MHL 02 OG 05

KVARÐI  
1:100 A2

DAGS. 14.06.2021 TEIKNING NR.  
TEIKNAD AF KR, JMH 10-06