





Samþykkt þann

09. JÚNÍ 2021

Byggingarfulltrúinn í Hafnarfirði
Málin Pymant

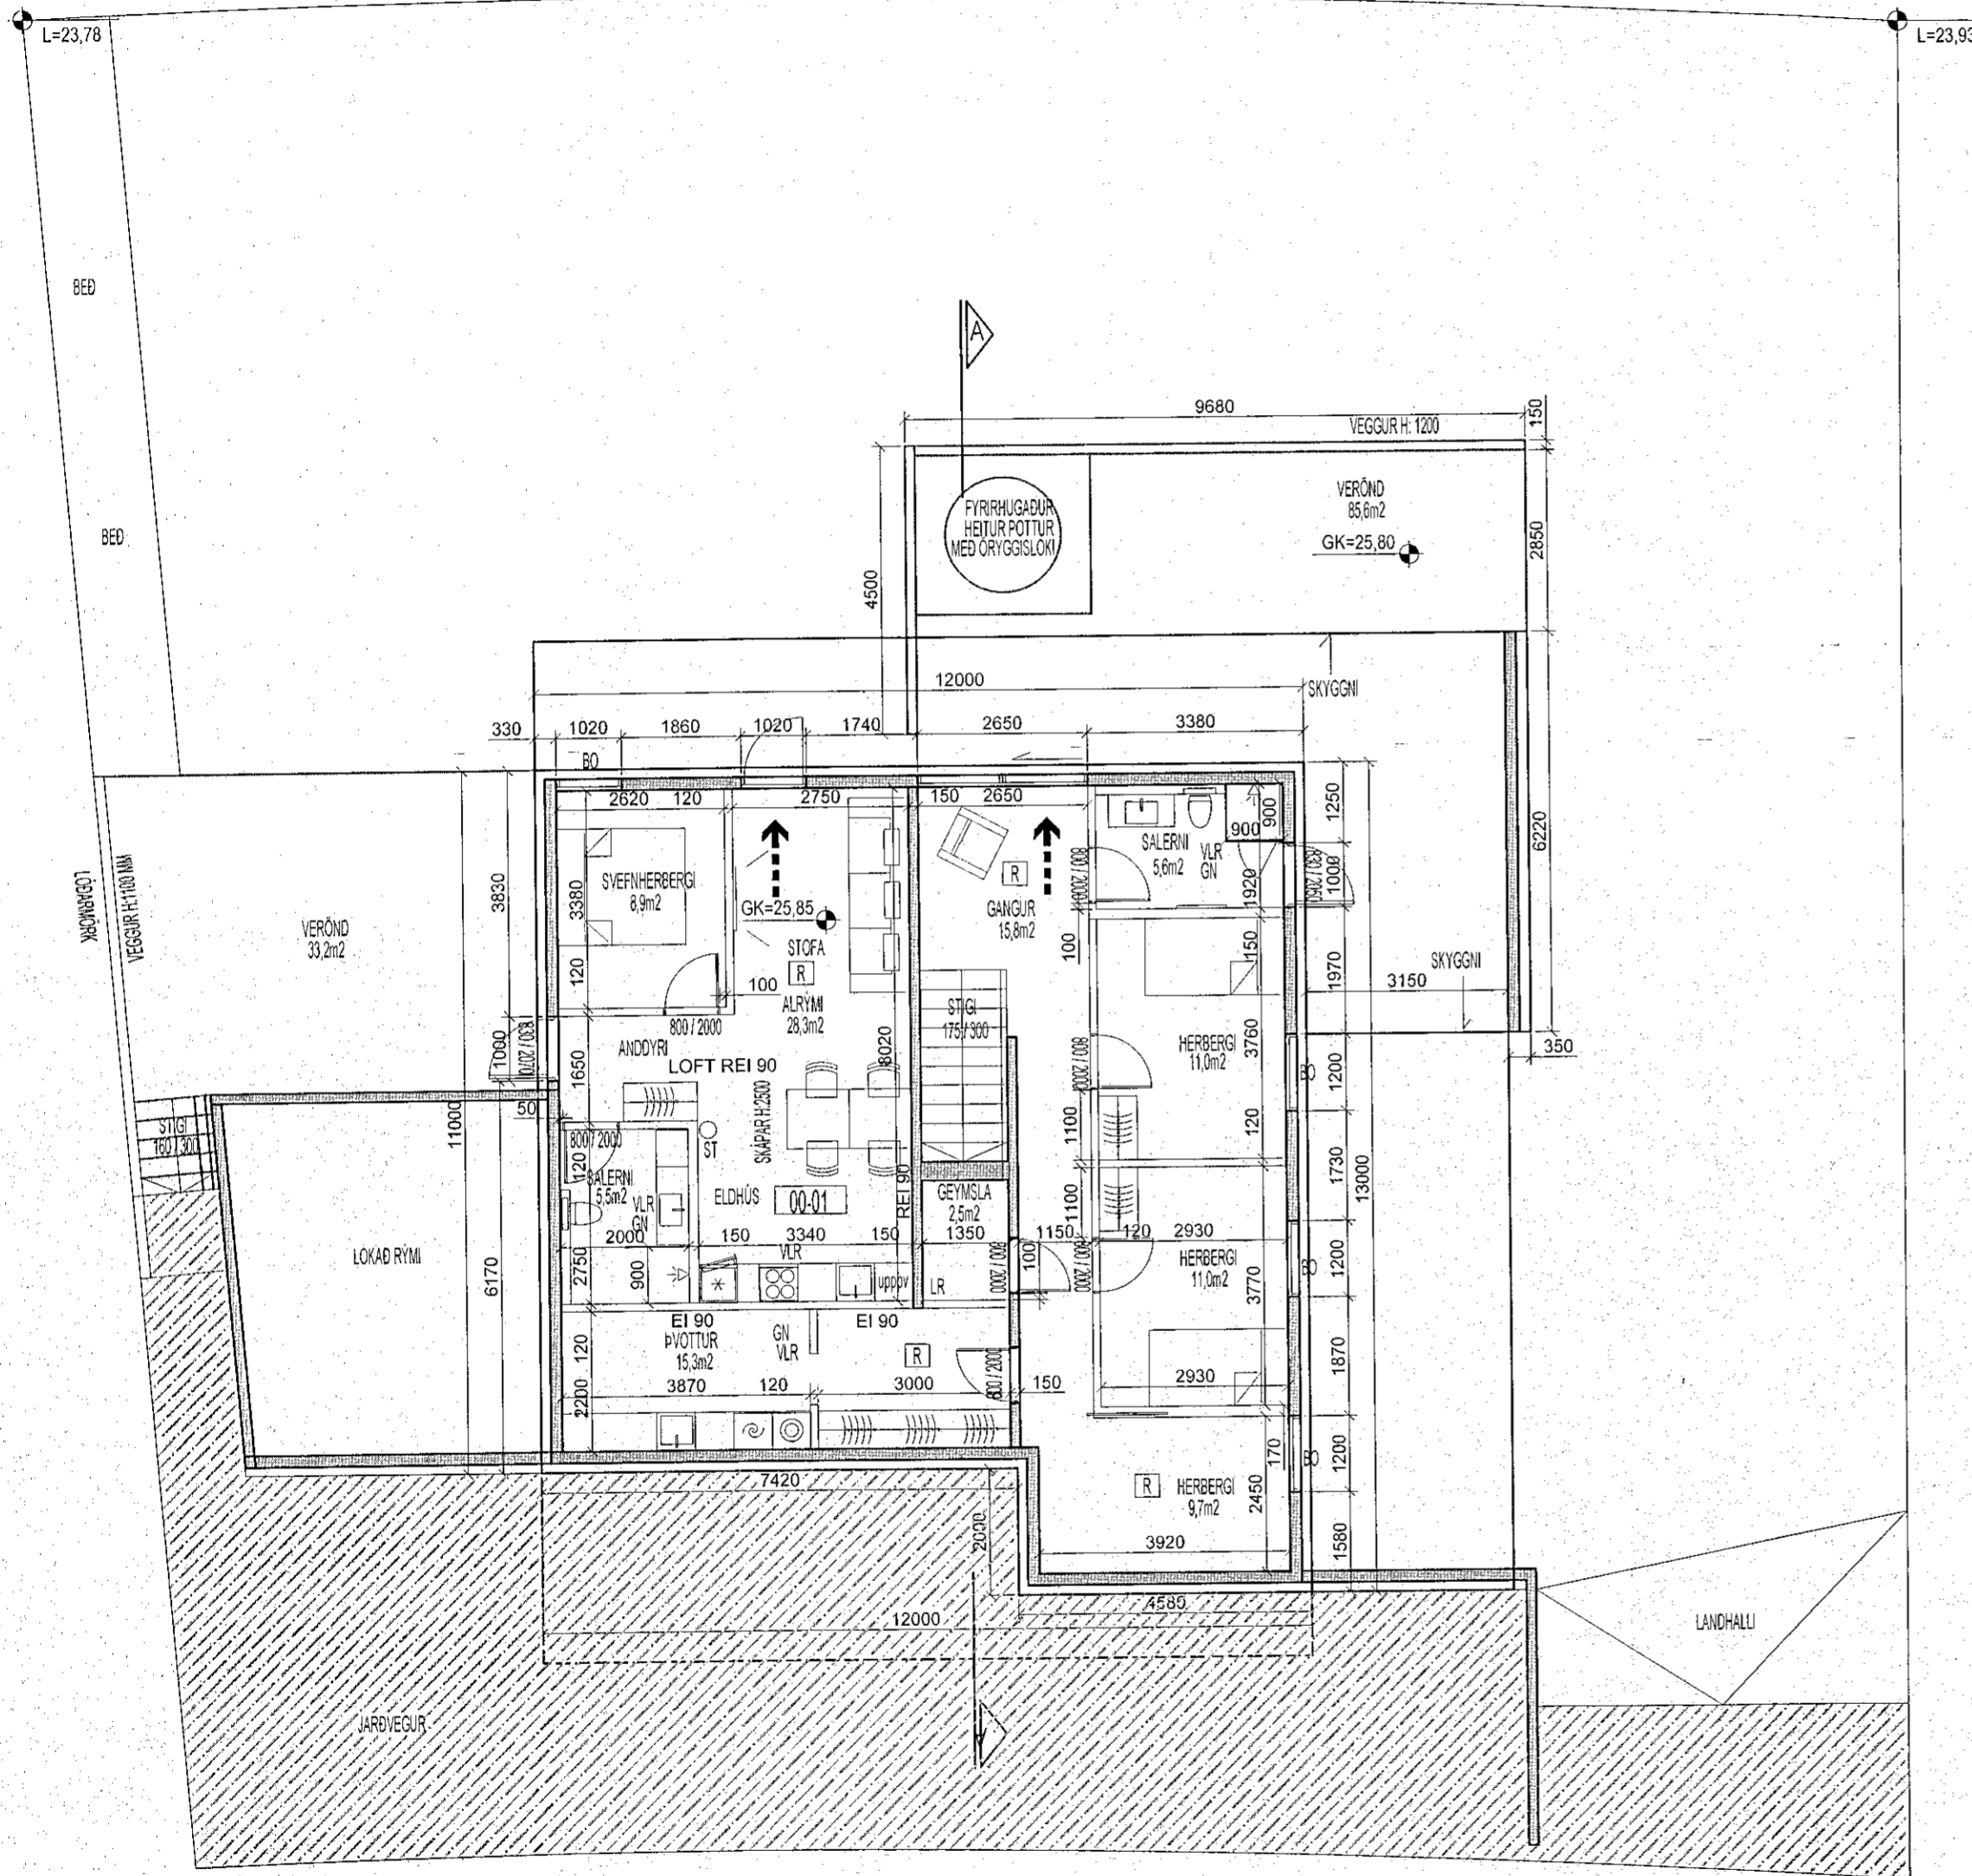


GRUNNMYND KJALLARI, MKV. 1:100

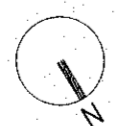


SKÝRINGAR:

- GK=10,00 GÓLFKÓTI
- GN GÓLFNIBURFALL
- HS HLEDSLUSTÖÐ F. RAFBÍLA
- SK SKOLKRANI
- LR LOFTRÆSTING
- [R] REYKSKYNJARI
- OG ÖRYGGISGLER
- ST HANDSLTÆKI
- BO BJÖRGUNAROP
- 800/900 HINDRUNALOUS BREIDD OPUNAR

GRUNNMYND 1 HÆÐ, MKV. 1:100

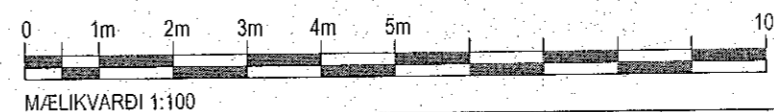

MÆLIKVARÐI 1:100

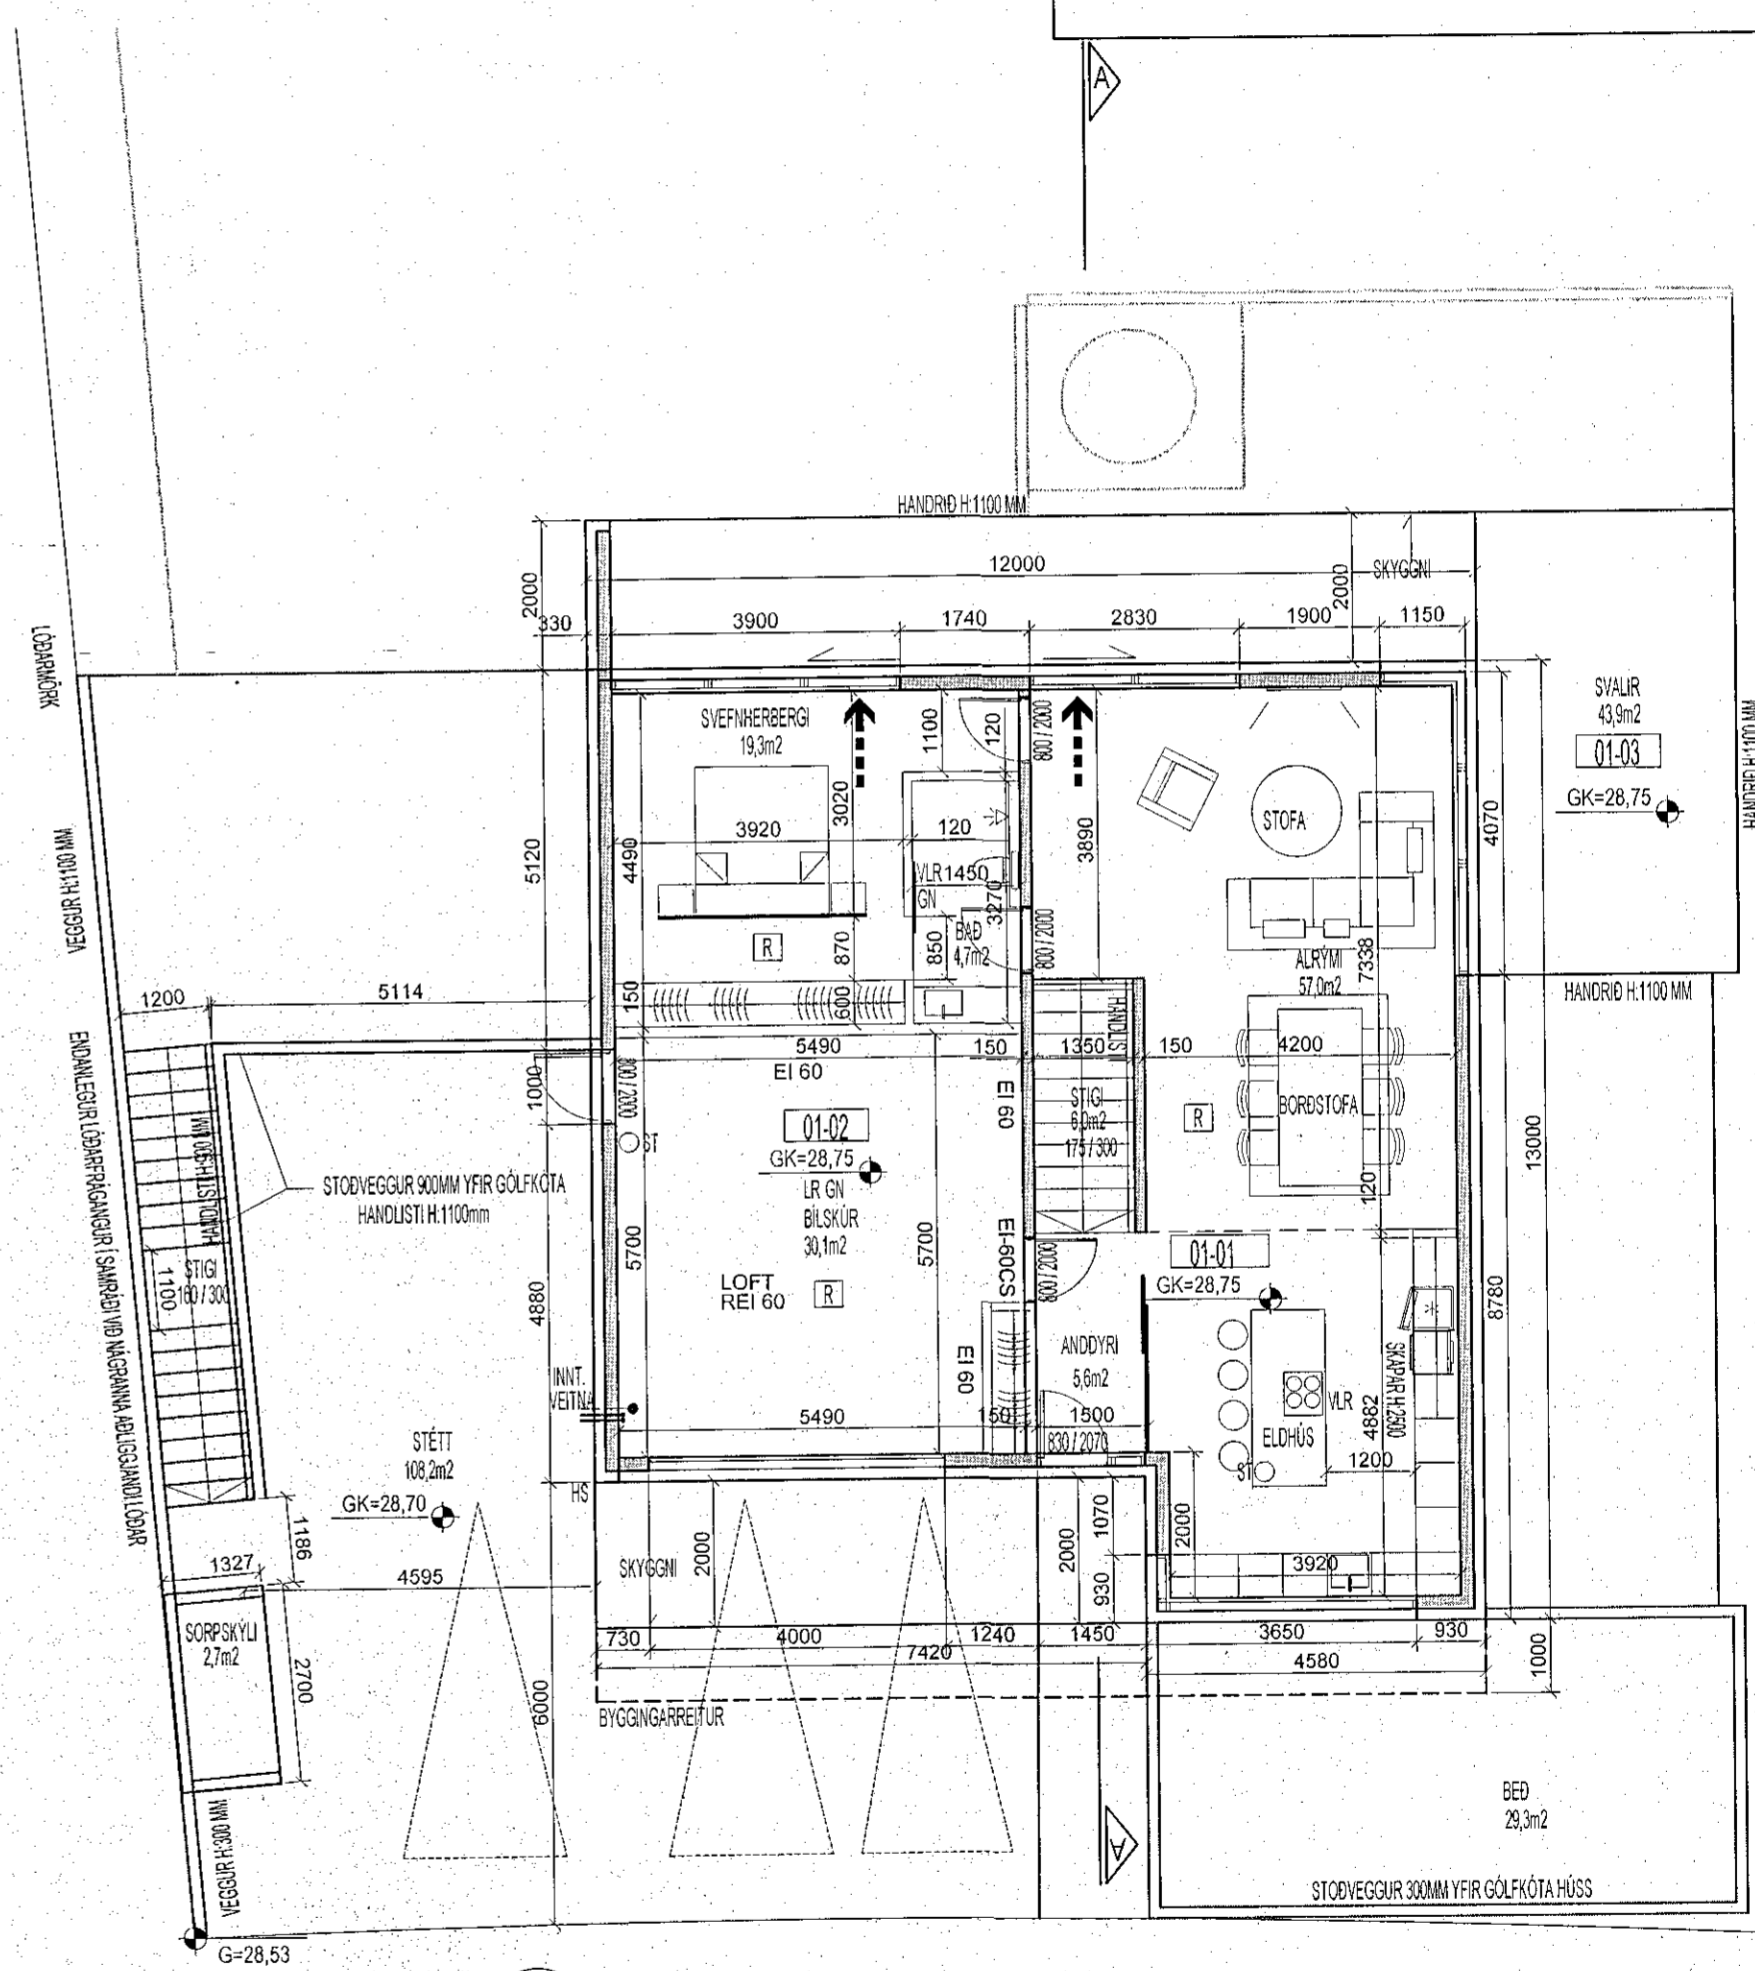

ÚTG. DAGS. TEIKN.SKÝRING / BREYTING

SAMP. DAGS.

MKV. 1:100 08.04.2021	HÁDEGISSKARÐ 31, 221 HAFNAFJÖRÐUR	302-01
	HÖNNUN: JSE Jón Stefan Einarsson kt 270976-3609 fsi Jon@JeES.is	
A2	ADALUPPDRATTUR	GRUNNMYNDIR

JeES arkitektar