




Samþykkt bann  
03. Nóv. 2021  
Byggingaráætlun og teki myndir  
Melin Þremur & Co.

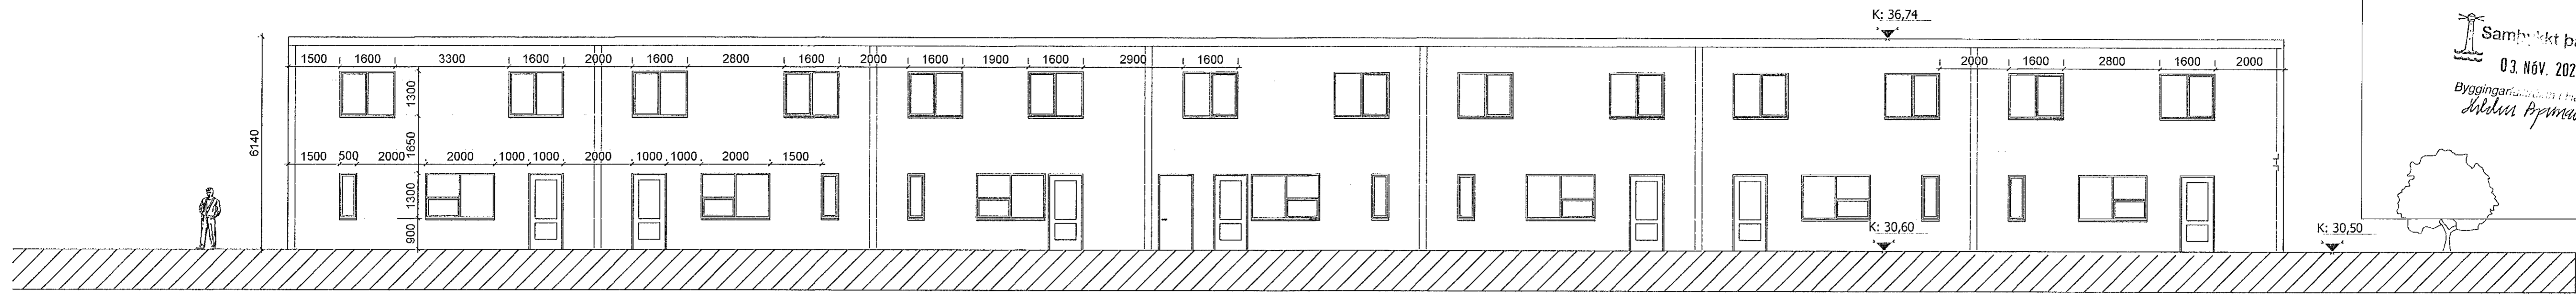


ÚTLIT VESTUR  
1:100

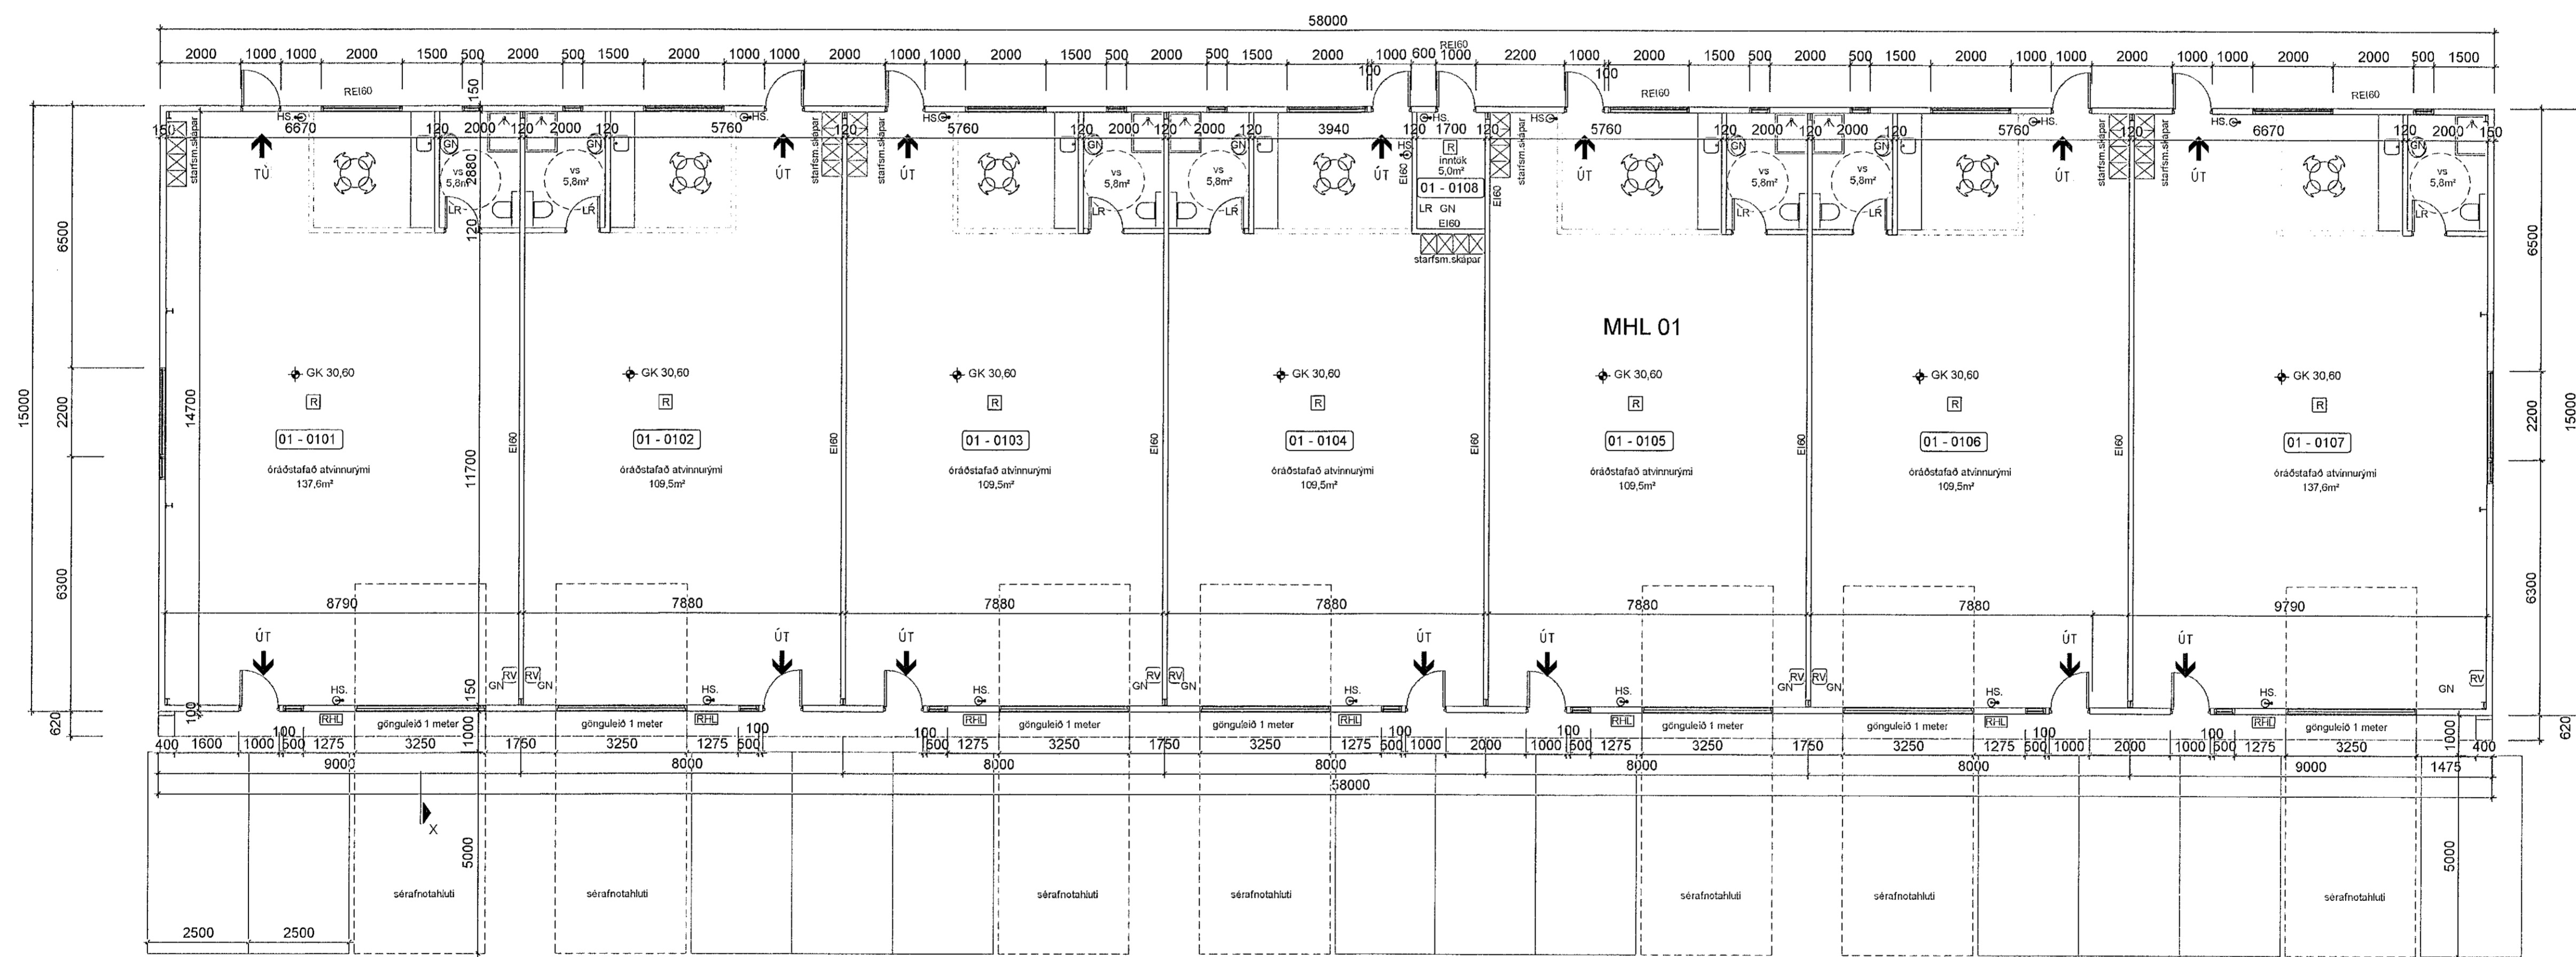

GRUNNMYND  
1:100

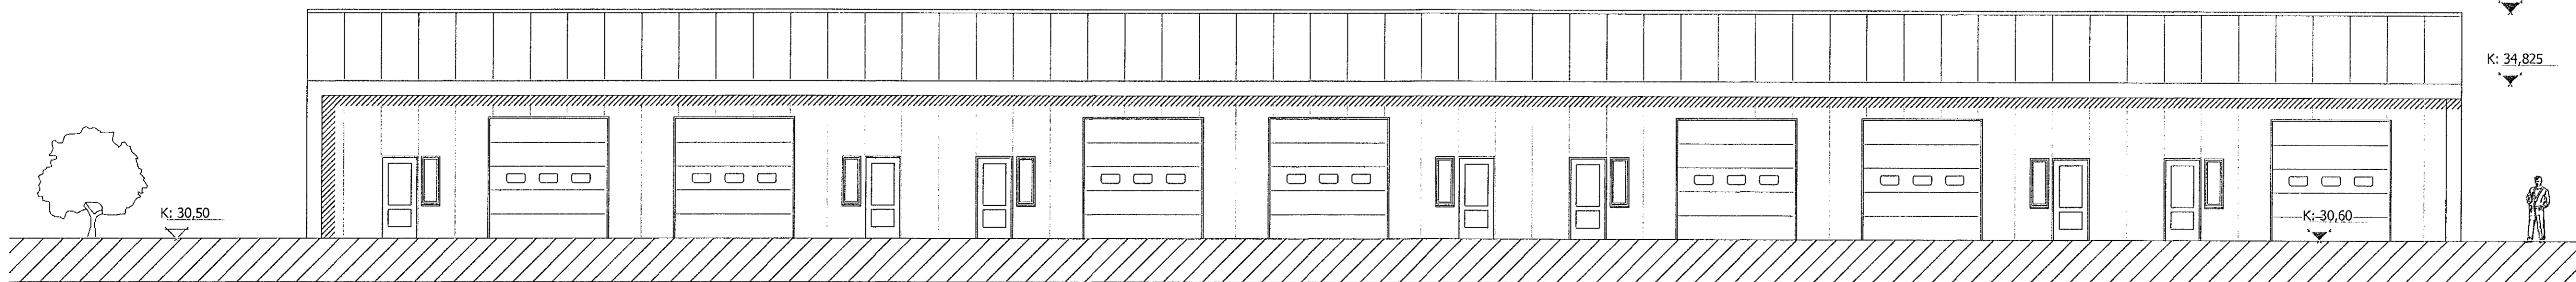

ÚTLIT AUSTUR  
1:100

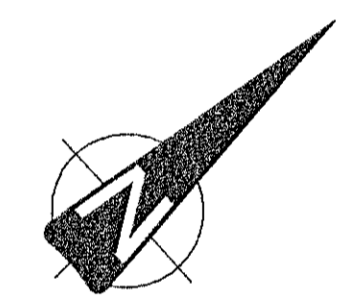

SHS 17.08.2021

BREYTINGAR	NR.	DAGS.	BREYTING	SP.

K: 36,74  
K: 34,825  
K.J. ARK. síf 650319-0360  
TEL: 899-3234  
E-MAIL: kjartan@kjhonnun.is  
E-MAIL: jon@kjhonnun.is  
HÖNNUN - SKIPULAG - RÁÐGJÖF  
KJARTAN RÁFNSSON FRIÐSA 270365-3538  
JÓN M. HALLDÓRSSON BYGGINGAFR. 091162-3509

VERK: BORGARHELLA 7 - MHL 01  
HAFNARFJORDUR  
TEIKNING: GRUNNMYND OG ÚTLIT

KVARÐI: 1:100  
DAGS: 03.08.2021  
TEIKNAD AF: KR. JMH  
TEIKNING NR.: 10-02