


Sneid C-C

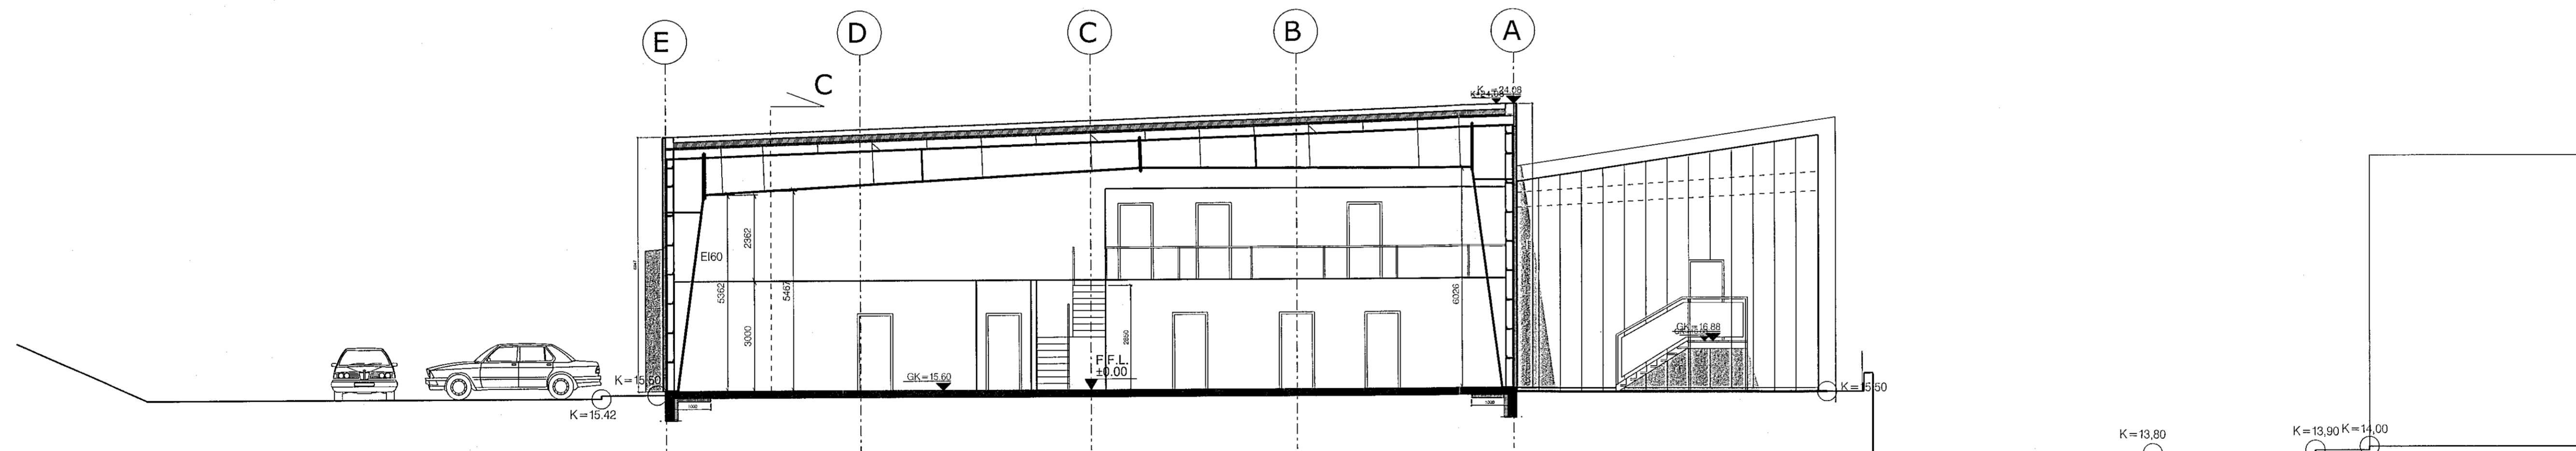

Sneid D-D

**GP ARKITEKTAR**

Verkefni: Sethella 7

Sneidar C-C og D-D

Teikning nr. 004  
Mál 1:100  
Dagur 25.10.2019  
Teiknad GP

Fiskisöld 31 101 Reykjavík  
Sími: 5511790 gpark@gpark.is  
Gagn: Pálfríður  
Rt. 29/246/4519 Arkitekt FAI

Digitally signed by Gunnar H. Kristjánsson  
DN: cn=Gunnar H. Kristjánsson, o=Kringmann og Samgætt, ou=Kringmann og Samgætt, email=gunnar@kringmann.is, c=IS  
Reason: I am the author of this document  
Date: 2021.11.01 10:52