


Sneid A-A

Sneid A-A

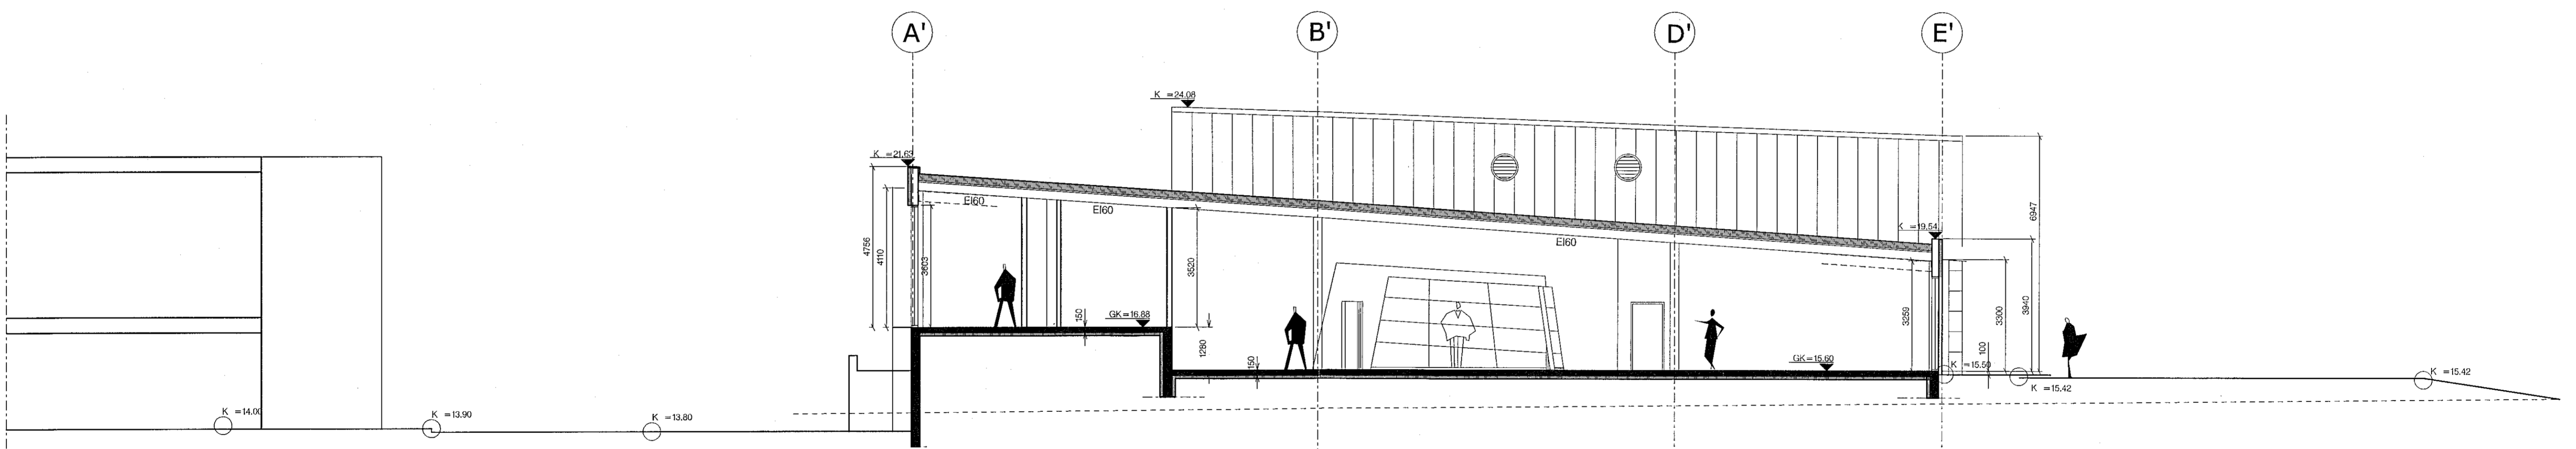

Sneid C-C

Sneid B-B

GP ARKITEKTAR

Verkefni: Selhella 7

Sneidar A-A og C-C

Telkning nr. 003
Mál 1:100
Dags. 25.10.2021
Telknað GP

Digitally signed by
Guðmundur Þorsteinsson
DN: cn=Guðmundur Þorsteinsson,
ou=GP Arkitektar, email=guðmundur@gpark.is,
c=IS

Fiskiskólavégin 31 101 Reykjavík
Sími: 5511730 gpark@gpark.is
5621730
Guðmundur Þorsteinsson
Kt. 291246-4519