


Útlit Austur



Útlit Norður

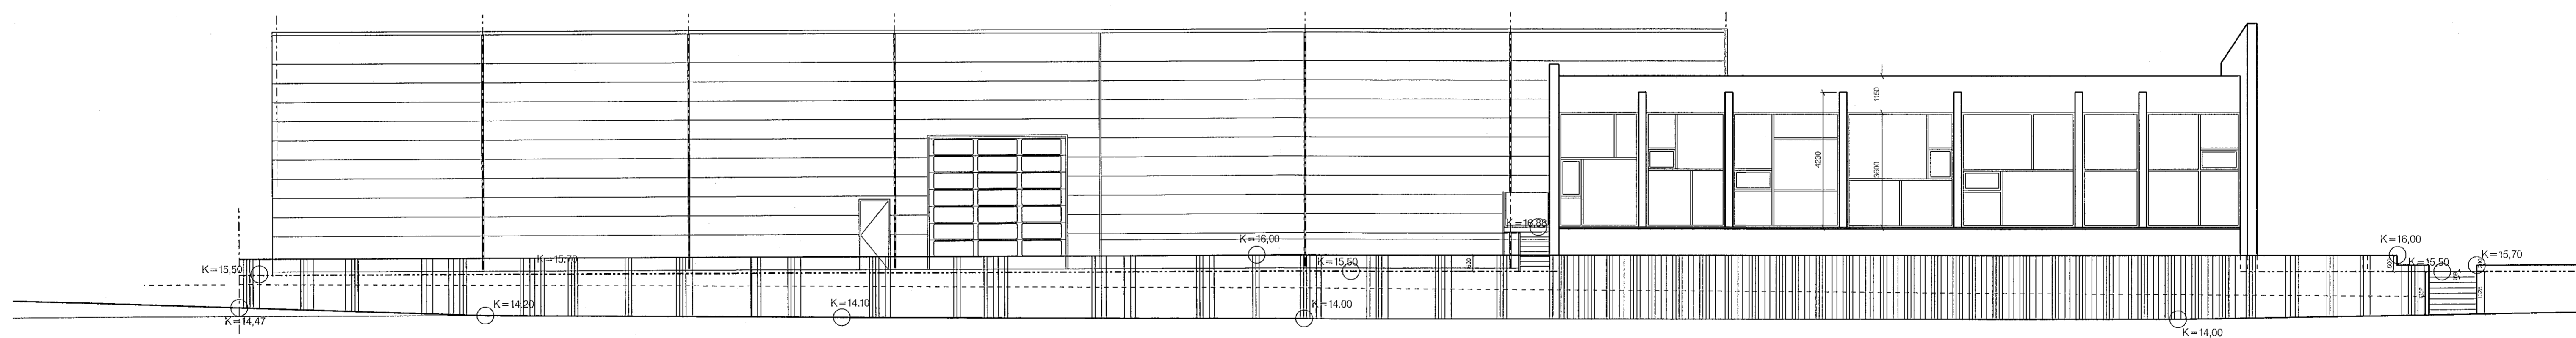

Verkefni: Solhella 7
Útlit Austur og Norður

Teikning nr. 005
Mál 1:100
Dagur 25.10.2019
Teiknari GP

Digitaly signed by
Guðni H. Friðjónsson
DN: cn=Guðni H.
Friðjónsson, o=GP
Arkitektar ehf.
E-mail=fri@gpark.is
Reason: I am the author
of this document
Date: 2021.11.01
10:50

Fiskidóttir 31 101 Reykjavík
Sími: 5611750 gpark@gpark.is
E-mail: fri@gpark.is
Guðni H. Friðjónsson
Kt. 291246-4519 Arkitekt FAL