


Útlit - Suður

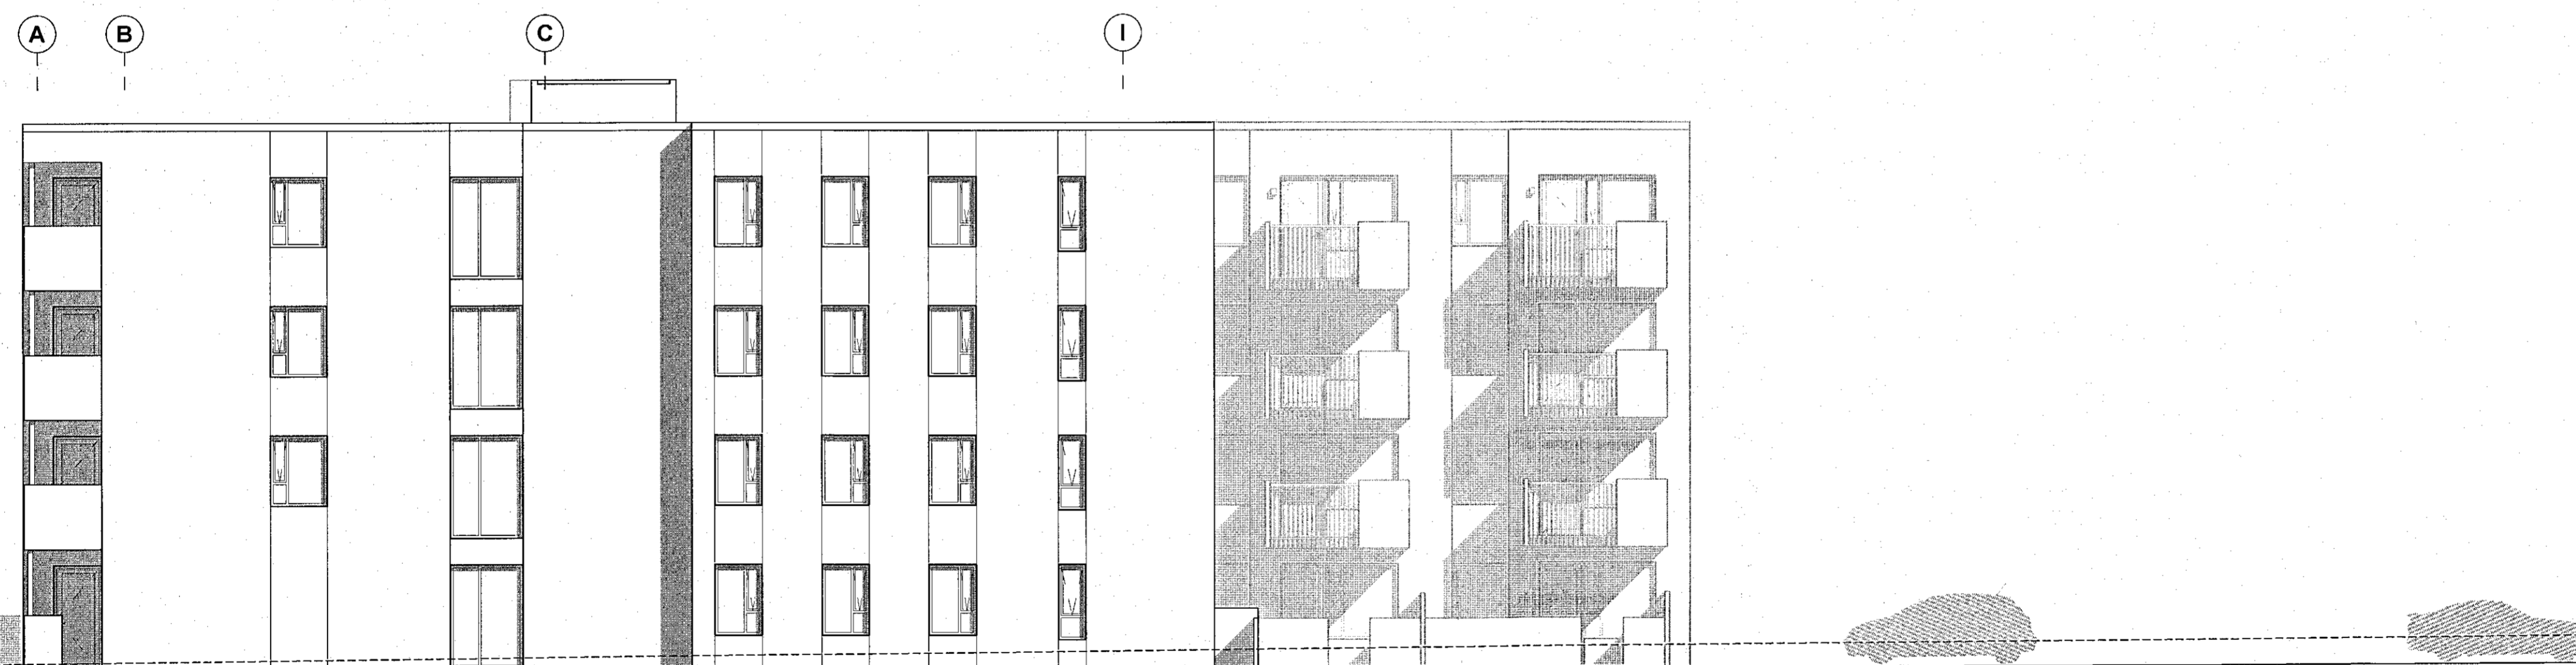


Útlit - Vestur



B 25.10.2022 AI Svalahúðum og svólum
speglað, svalaveggur
hækkar
A 31.05.2021 HI Br.v.athugas.b.fulltrúa

BREYTINGAR

SHS 09.06.2022

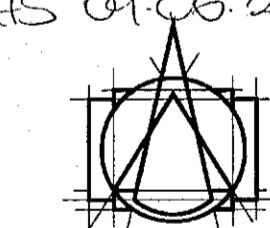

T.ark
ARKITEKTAR
HÁÚNI 2b - 105 REYKJAVÍK
SÍMÍ: 540 5700
tark@tark.is - www.tark.is

VERKHEITI

Nónhamar 1-3, 221 Hafnarfj.
Fjölbýlishús, mhl 01
Aðaluppdrættir

VERK

Útlit - Suður / Vestur

MÁL:

1 : 100

FRÁHAFI:

AA

YFIRFARIR:

ISC

VERKNÖMUR

753-16

DAGSI:

07.05.2021

TEIKNI:

HI/IL

FL

TEIKNINGANÖMUR

04 1.3-02

B

SAMR. ÁSGERD ÁRÞÓRSSON ARKITEKT RAA SAMARK KL.060161-5429