

ÚTGÁFUFRILL

NÚMER:	DAGS.	SKÝRINGAR:	UNNIÐ:
B	27.12.'19	FÆRSLA Á BÍLASTÆÐI	H.Á.
C	08.01.'20	FELLISTIGI FRÁ MILLILOFTI	H.Á.
D	18.10.'22	STÆKKAD HÚS	H.Á.
DAGS.		SAMR.ÆM.HÖNNUÐUR	

Digitally signed by  
Gunnar H Kristjánsson  
DN: cn=Gunnar H  
Kristjánsson, o=Gunnar  
H Kristjánsson e-ÍS  
Island, ou=Island  
o=Brúnaðingur ehf.  
e=bruna@bruna.is  
bruna.com  
Reason: I am the author  
of this document  
Location:  
Date: 2022-10-28  
08:53Z

SHS  
10.11.2022

Verkfræðistofa Hauks Ásgeirssonar

SUBURLANDSBRAUT 46  
108 REYKJAVÍK  
SÍMI: 897 8132

NETFANG: haukur@vha.is  
kt: 560600-3050


HEITI VERKS:

VÍKURGATA 11B  
HAFNARFIRÐI


HEITI  
TEIKNINGAR:

SNID


MKV: 1:100	DAGS. NOV.'19	VERK NR 19-040	
TEIKNAD. H.Á.	YFIRFARIÐ Í.H.	SAMÞYKKT Í.H.	TEIKN.NÚMER
DAGS.undirskr. 28.10.2022	NAFN HÖNNUÐAR Ívar Hauksson kt: 110383-5339		4
UNDIRSKR.HÖNNUÐAR <i>Ívar Hauksson</i>			ÚTGÁFA D

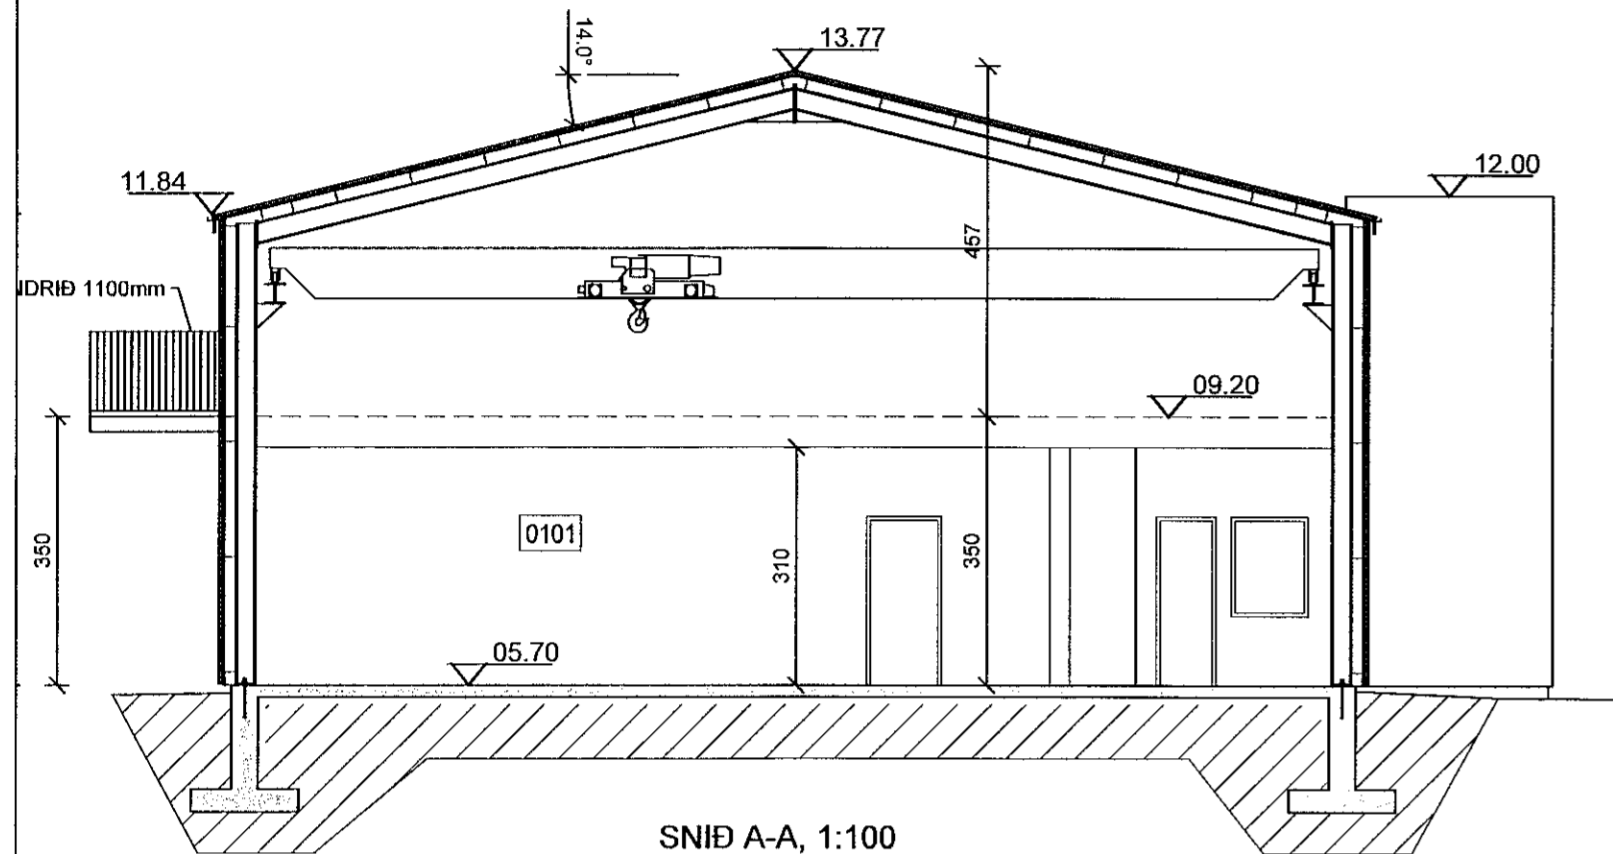

SNID A-A, 1:100

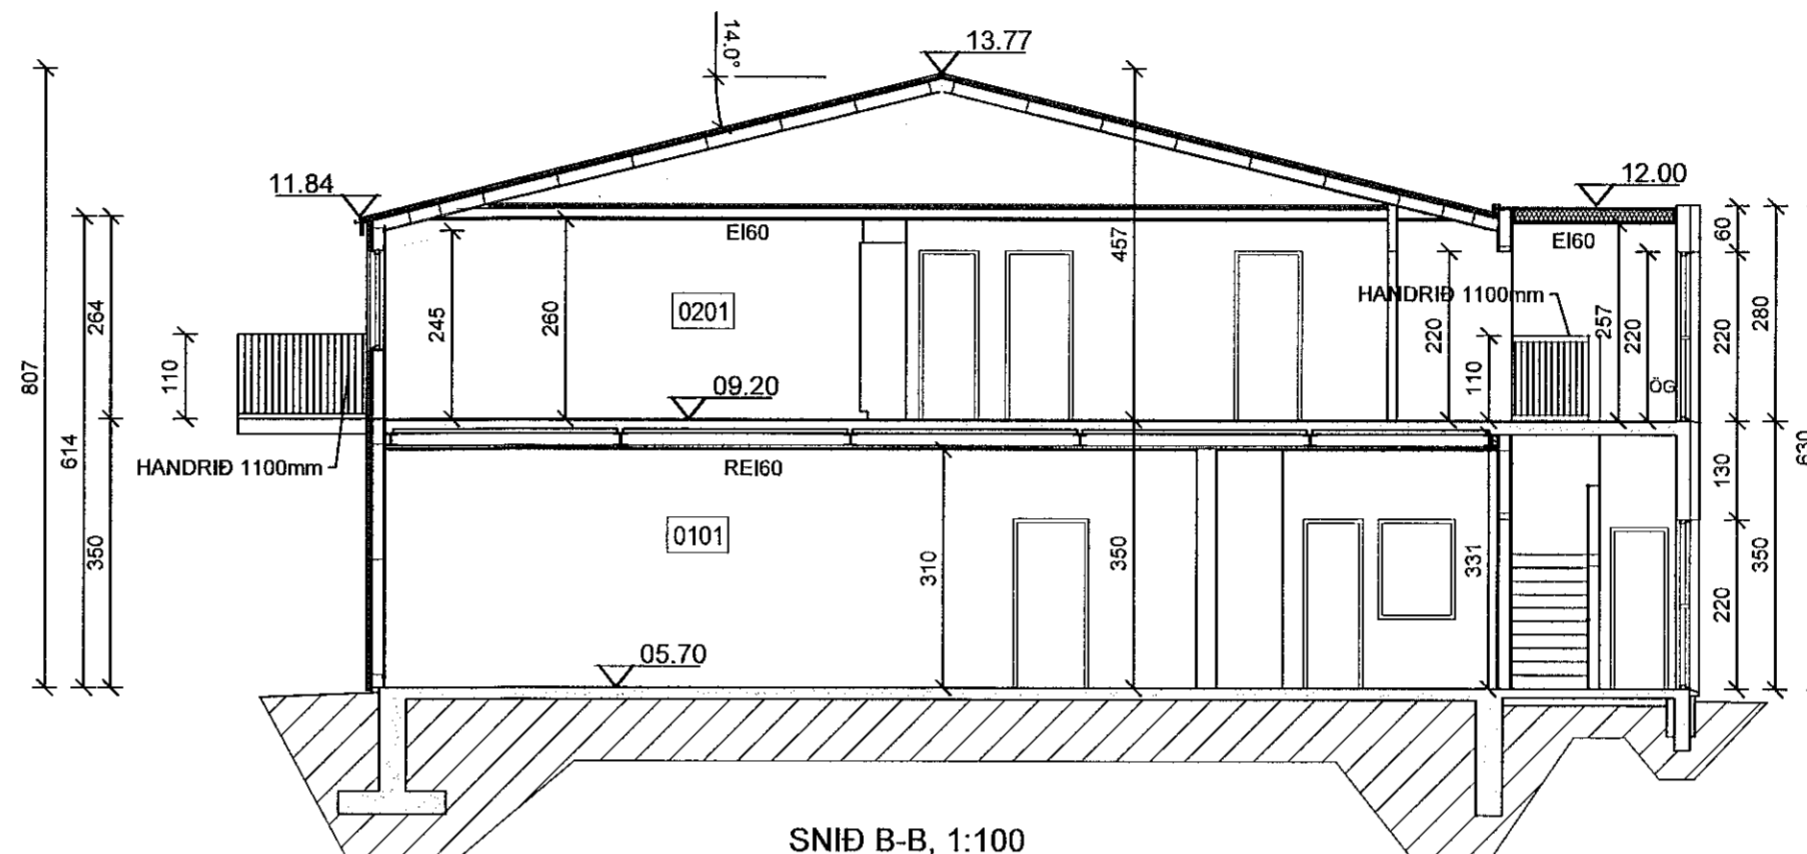

SNID B-B, 1:100

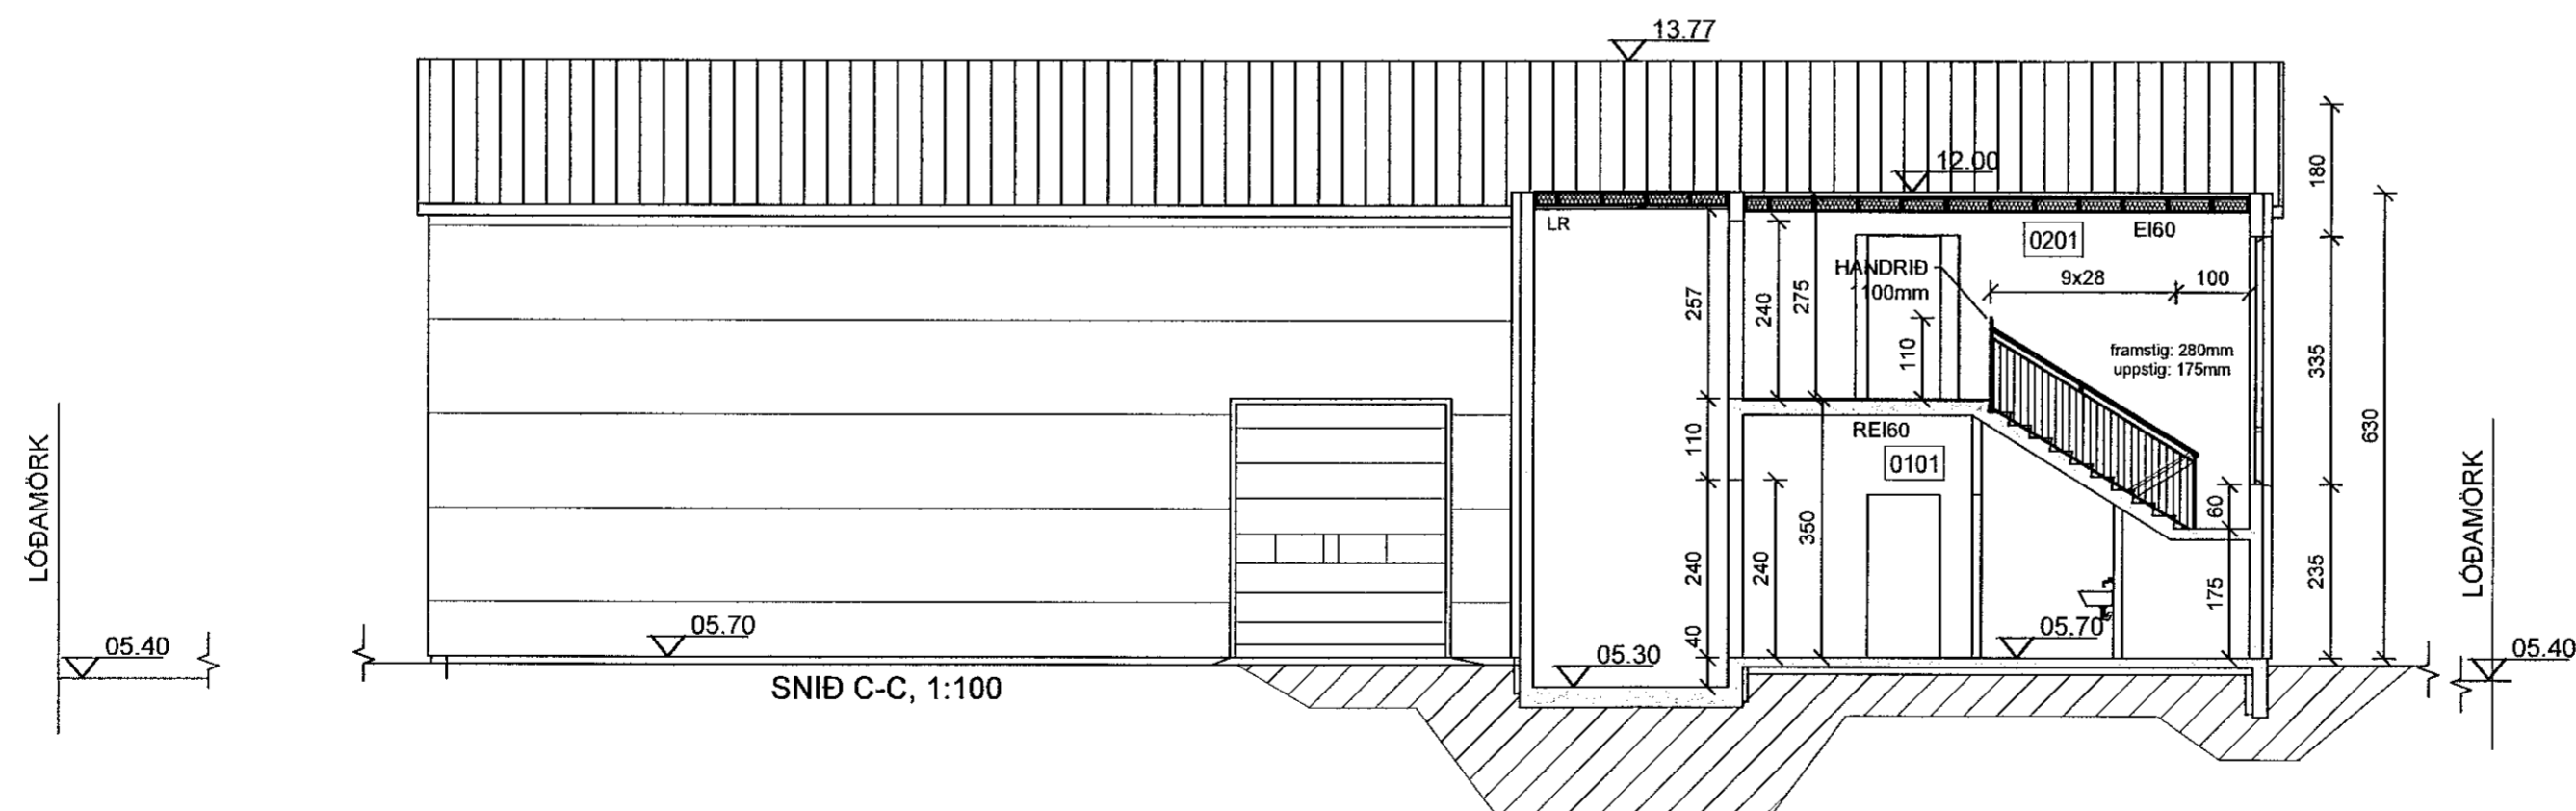

SNID C-C, 1:100