


GRUNNMYND MILLILOFT 1:100

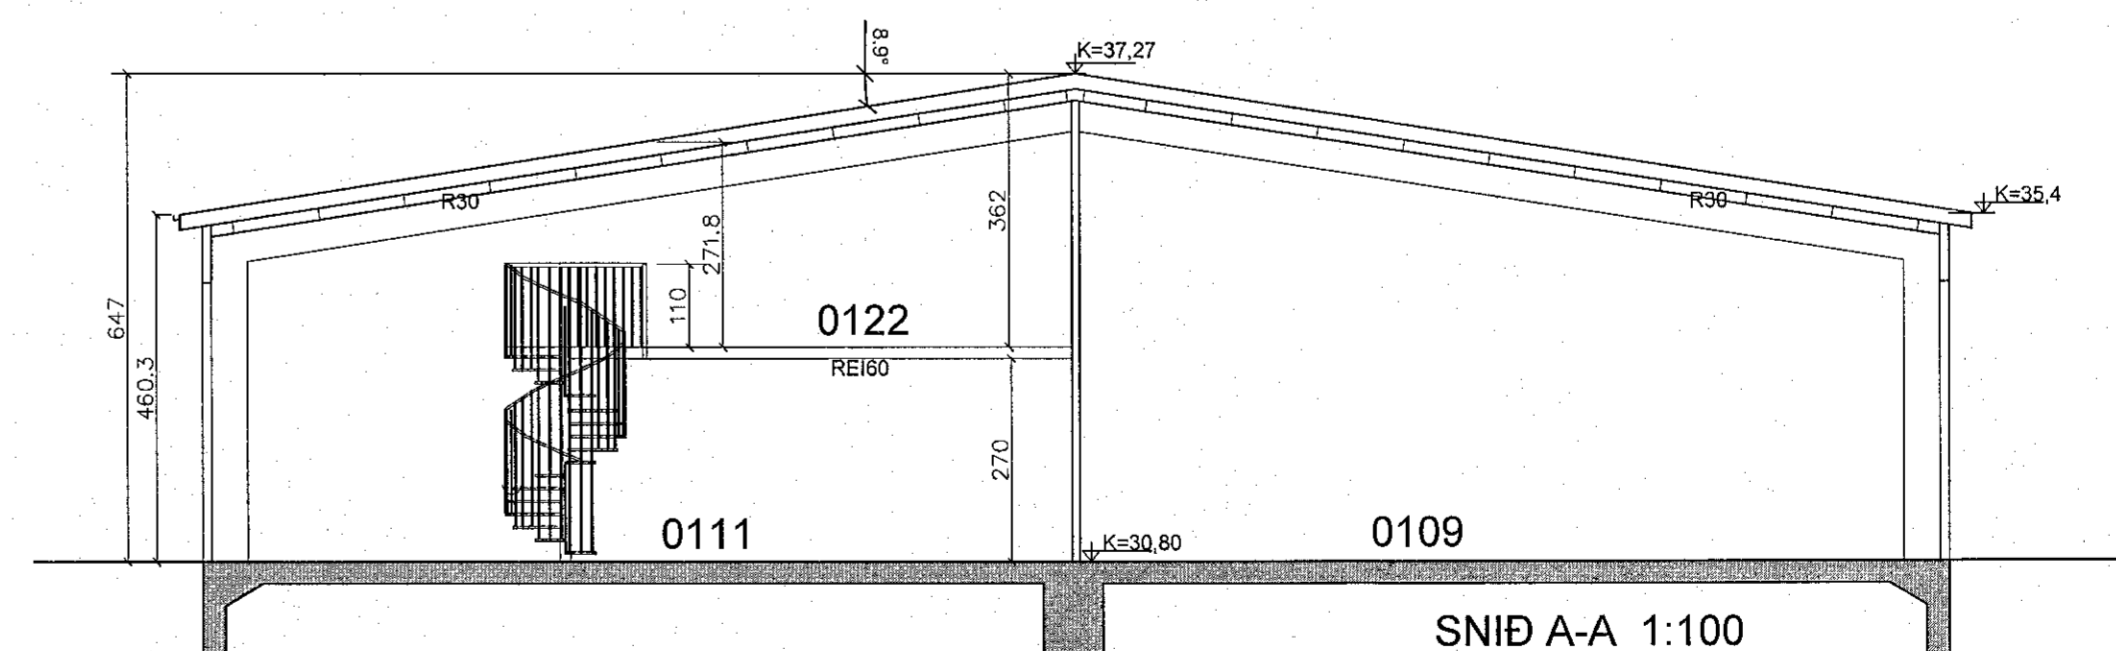

SNID A-A 1:100

SHS  
22.11.22

Digitally signed by  
Sári Björnsson  
DN: cn=Sári Björnsson, o=Kragansson og Guðjónsson, ou=Kragansson og Guðjónsson ehf., email=Sári.Bjornsson@kragansson.is

Smári Björnsson			
SÍMI: 868 1300 NETFANG: smari.bjornsson@gmail.com kt: 100275 5899			
HEITI VERKS:		DOFRAHELLA 1	
HEITI TEKNINGAR:		Aðaluppdráttur Grunnmynd milliloft, snið	
MKV:	DAGS:	A1	NR. TEIKN
1/100	23.07.22		3
UNDIRSKR. HÖNNUÐAR			ÚTGÁFA