




sneiðing 2-2

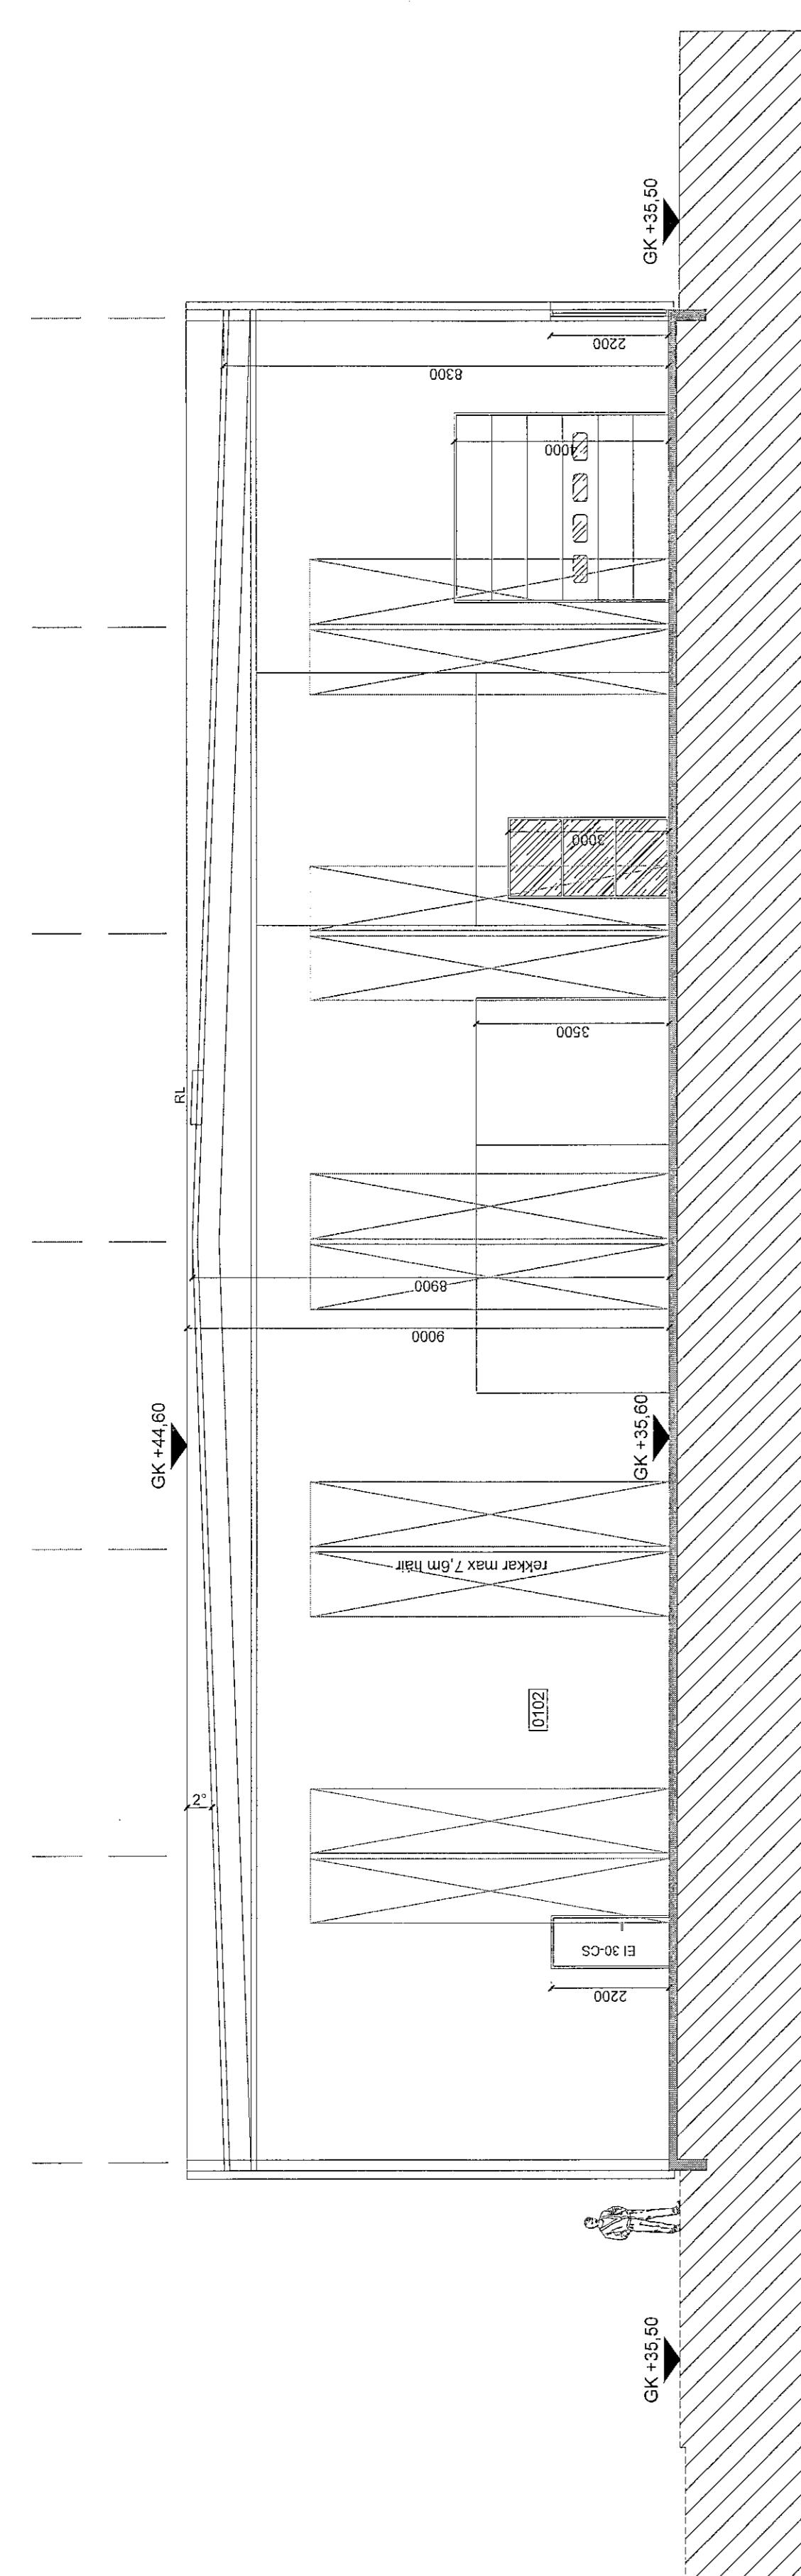


sneiðing 1-1

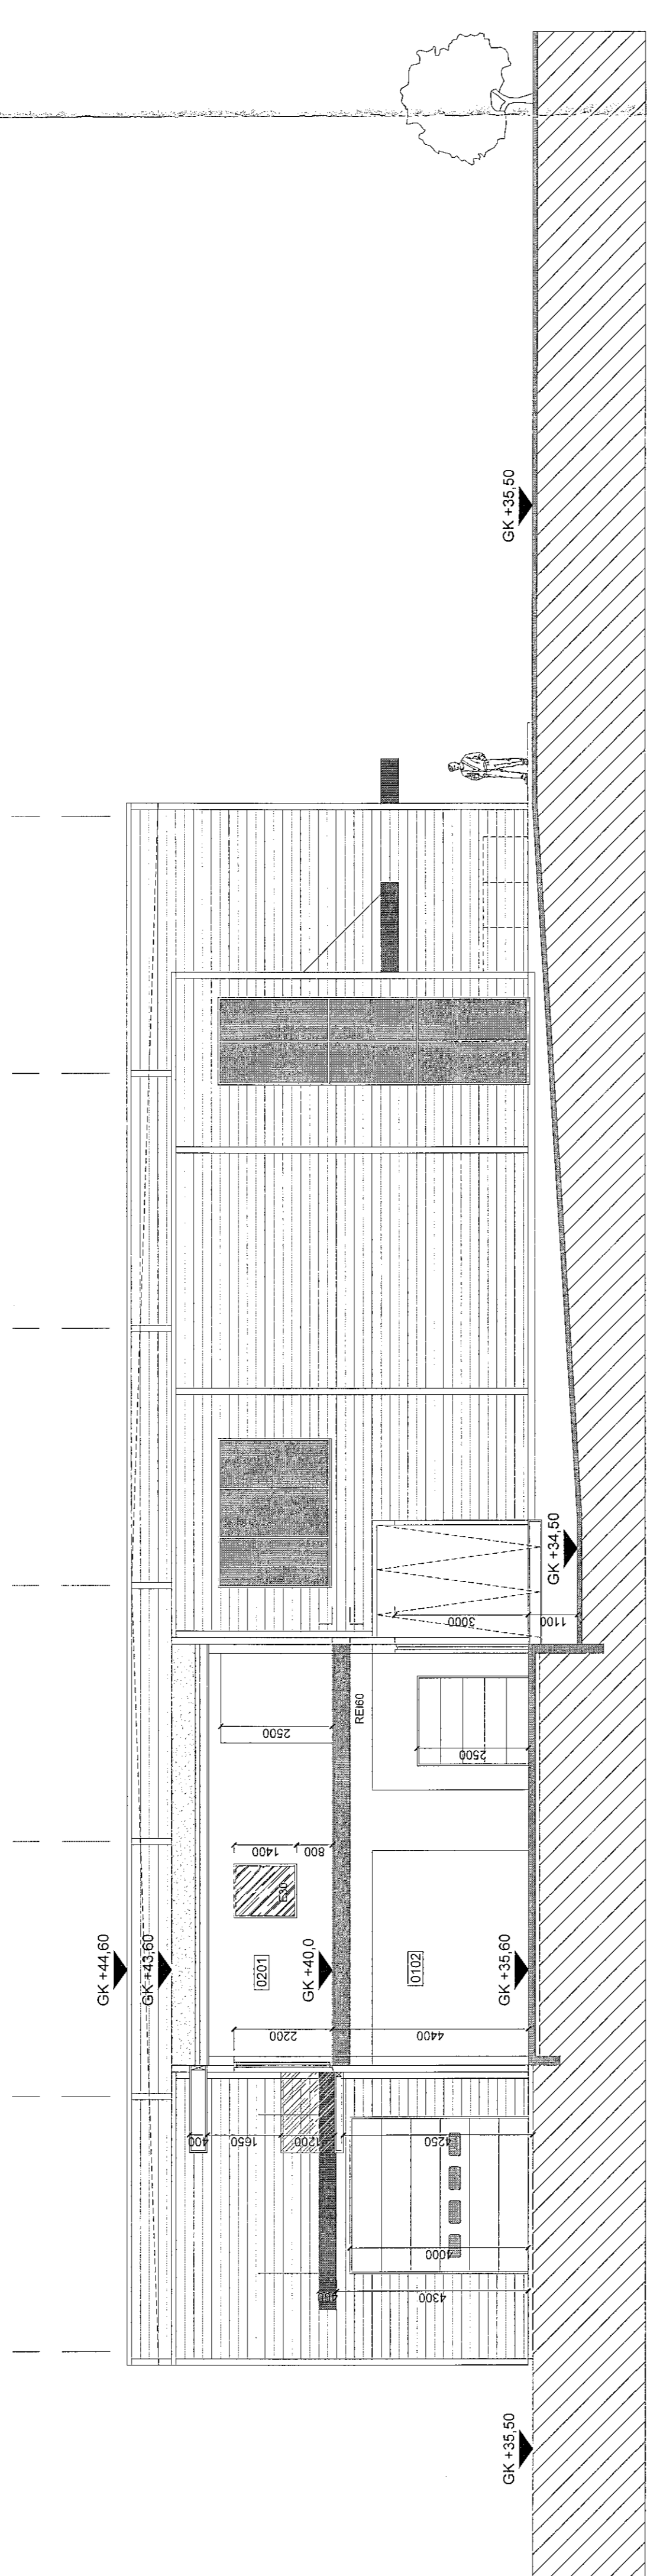

sneiðing 3-3

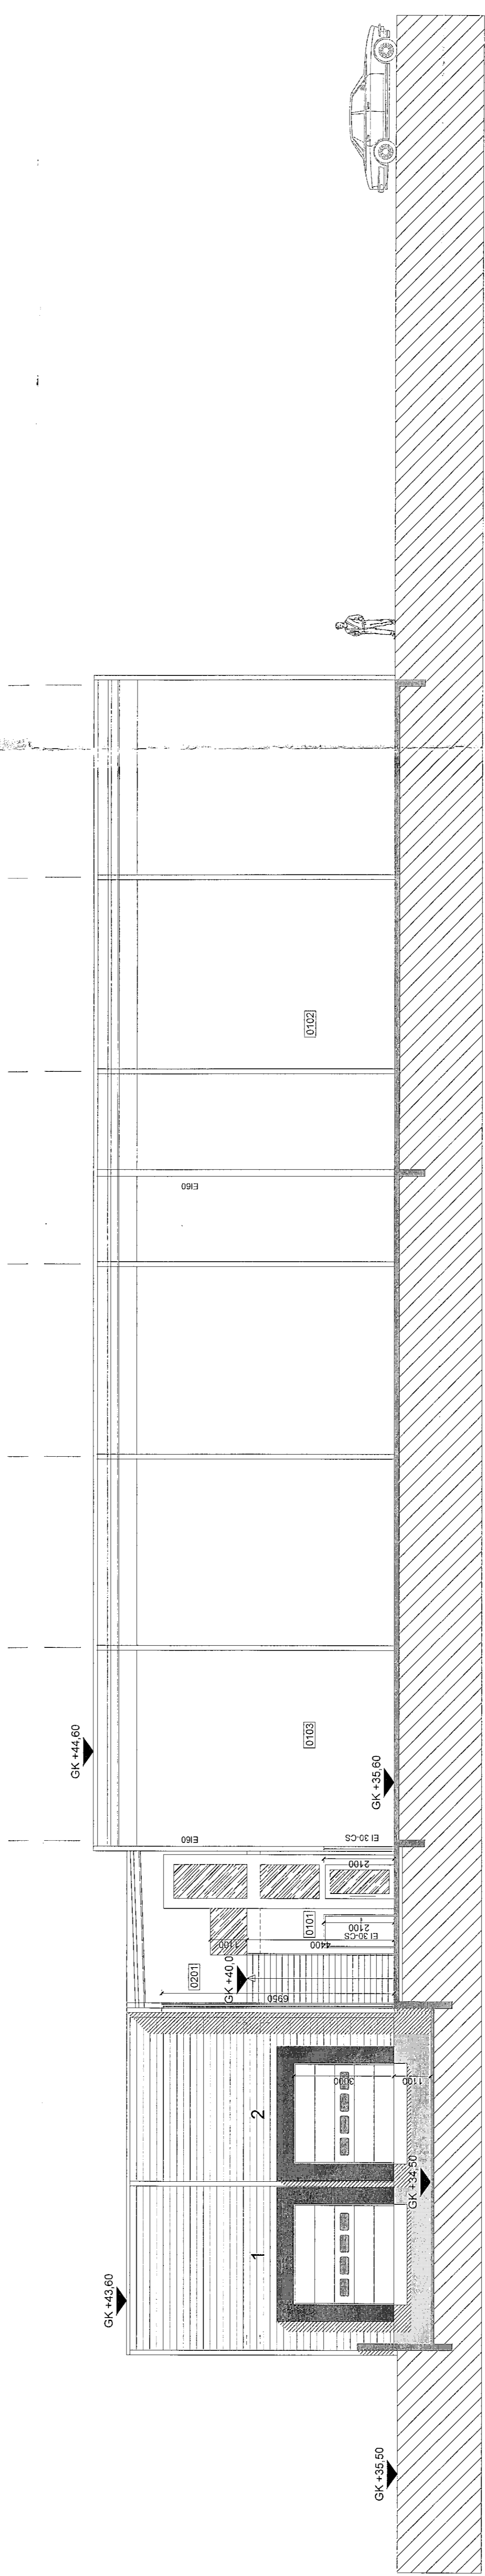

sneiðing 4-4

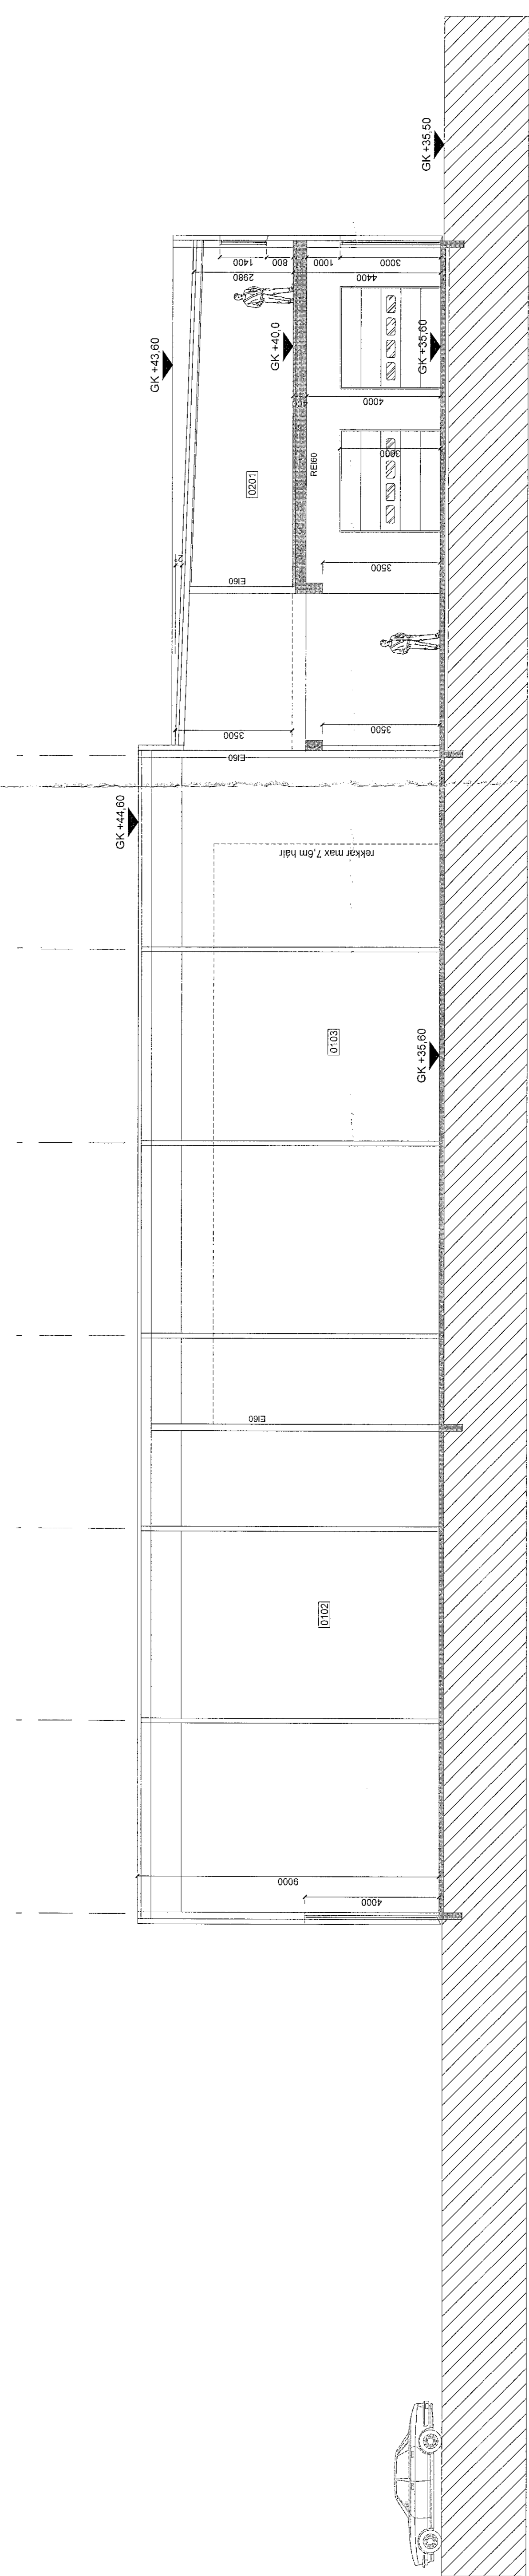

sneiðing 5-5

Stífs  
27.11.22

| RETTINGAR | NR | DAÐS | RETTING | DR |
|-----------|----|------|---------|----|
|           |    |      |         |    |

K.J. ARK. sif  
662154386  
8993324  
8993324  
E-MAIL: sif@kjark.is

HÖNNUN - SKIPLAG - RÁÐGJÖF  
KASTAN RÁÐGJÖF  
JÓN HALLDÓRSSON/VEIDVÁR  
270363268  
0911613068

BORGARHELLA 27  
HAFNARFÖRÐUR  
SNEIBINGAR

SKALI  
1:100 A0  
TUNNINGAR  
03.10.2022  
TROND AF  
KR, JMFI