




Vesturhlíð 1 : 100

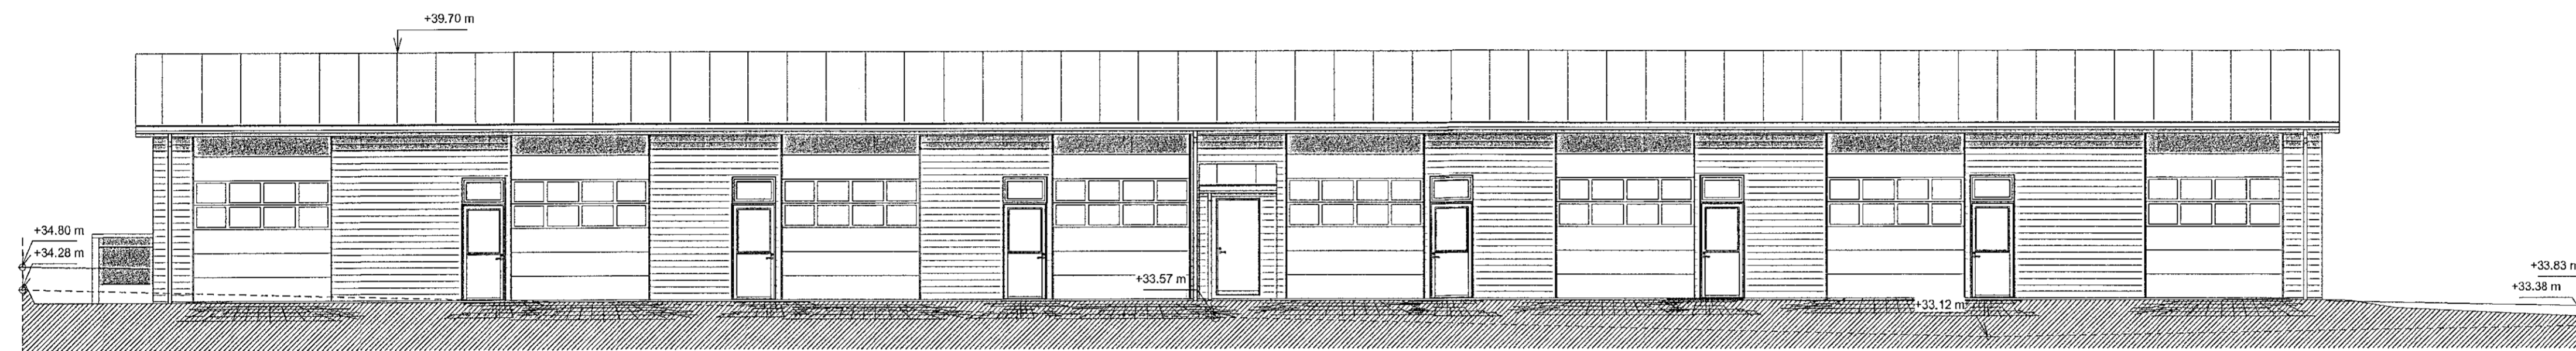

Austurhlíð 1 : 100

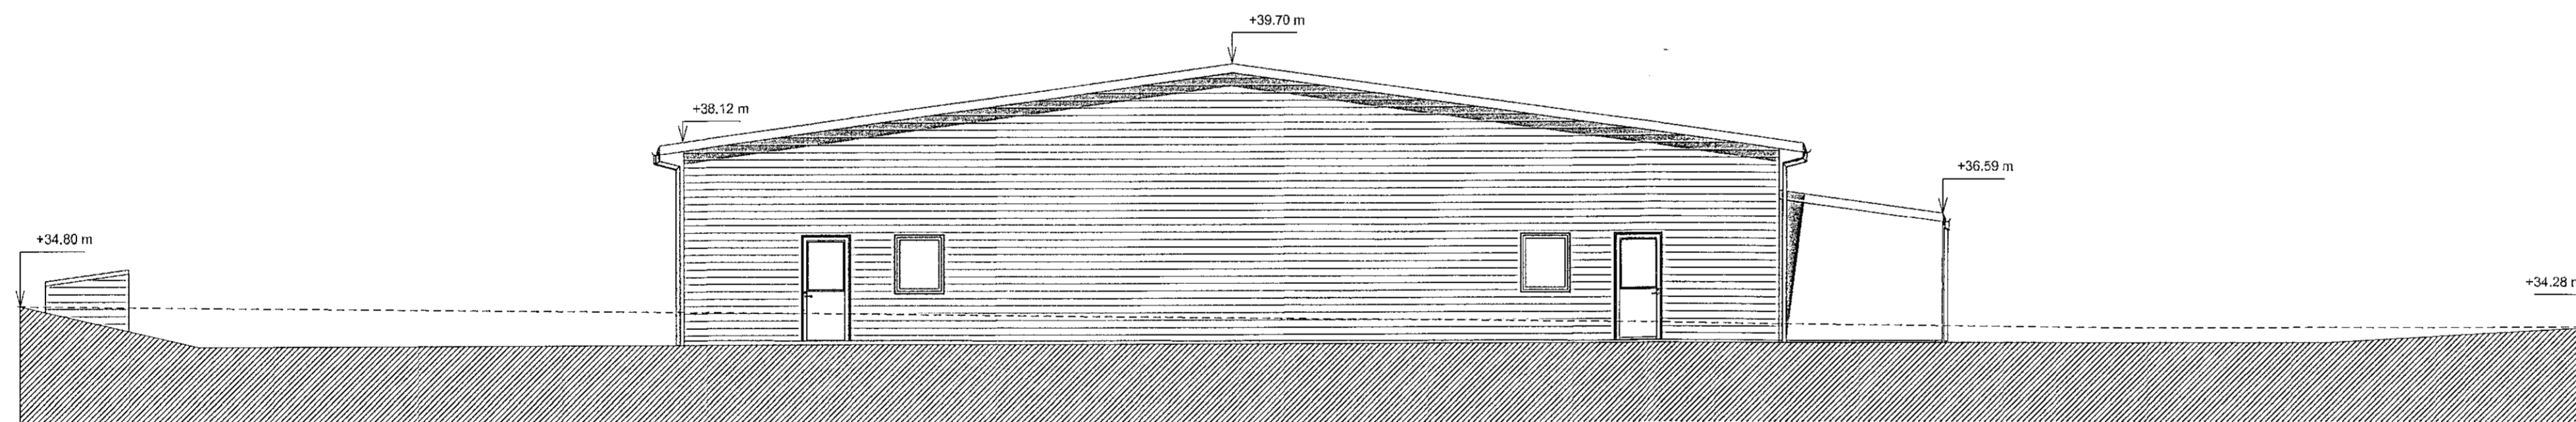

Suðurhlíð 1 : 100

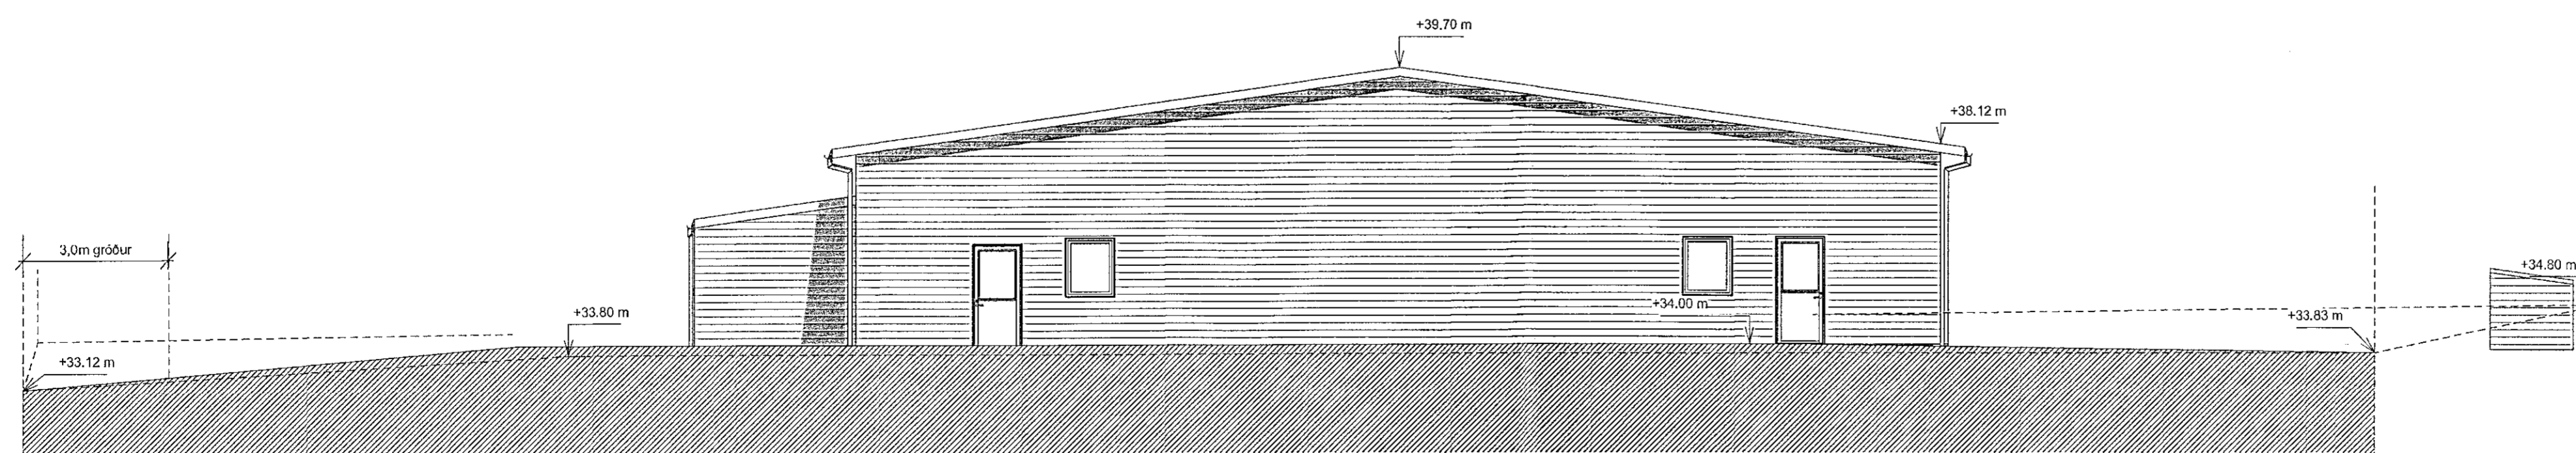

Norðurhlíð 1 : 100

BREYTINGAR:

NR.	DAGS	Sign	BREYTING
02	11.10.22	JMH	Brunaviðvörnarkerfi tengist ekki vaktstöð
01	06.05.21	JMH	Sérteikning Arkitekta
01	06.04.21	JMH	Lagferð skráningatalla bruttó rúmmál

K.J. ARK slf. 650319-0360

Tel. 899 3234  
Tel. 897 0375  
E-mai. kjhonnun@gmail.com

**HÖNNUN - SKIPULAG - RÁÐGJÖF**  
Kjartan Rafnson FJ/DSA 270365-3539  
Jón Magnús Halldórsson Byggingafr.BTA 091162-3509  
S.p. *Þorvaldur*  
Verk  
Búðahella 2

Teikning  
Útlit A1

Kvarði  
1 : 100  
Dags. 18.03.2021  
Teiknað af JMH

TEKNING NR.  
A102